




FIRST FLOOR PLAN

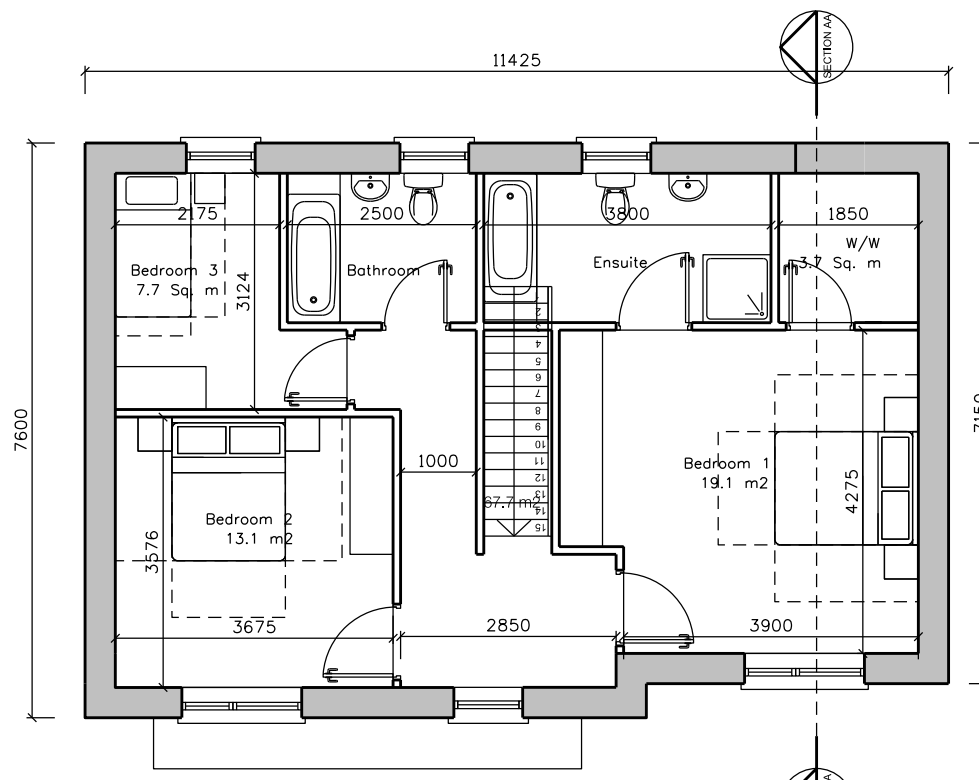

SECOND FLOOR PLAN

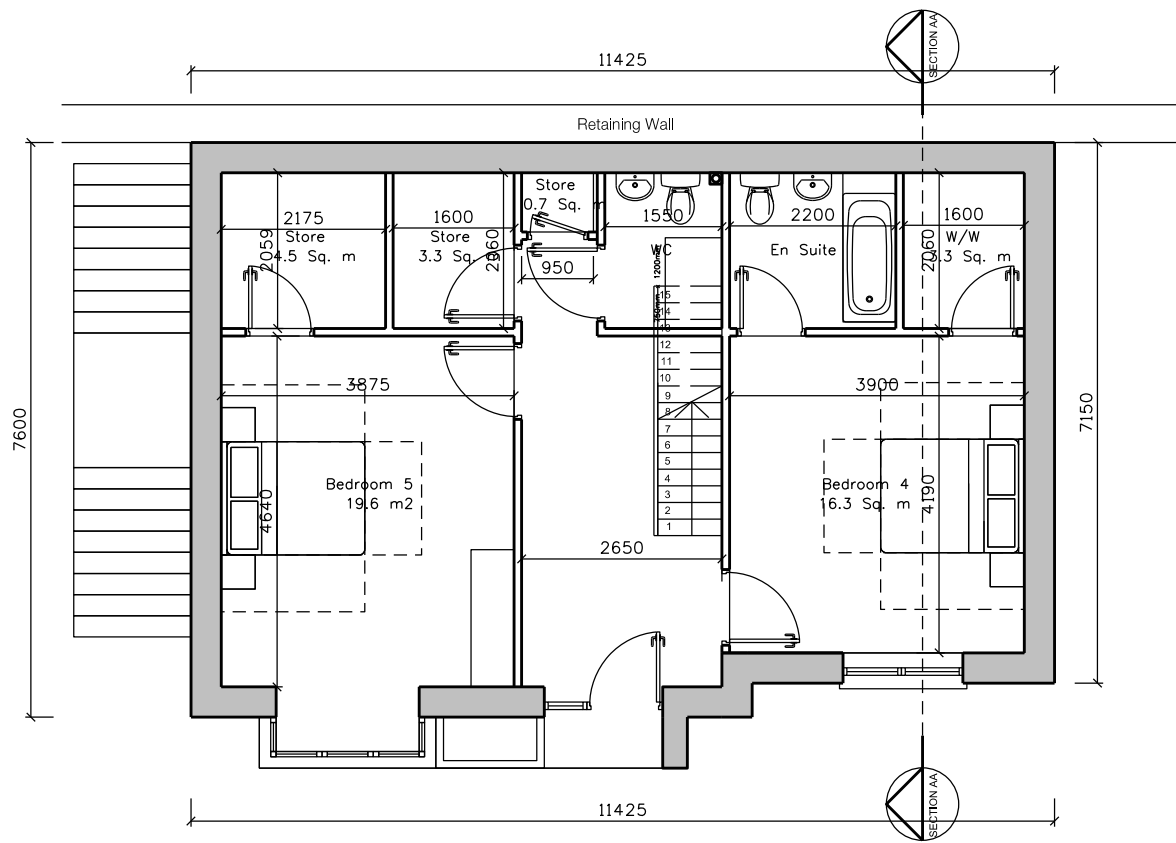

GROUND FLOOR PLAN

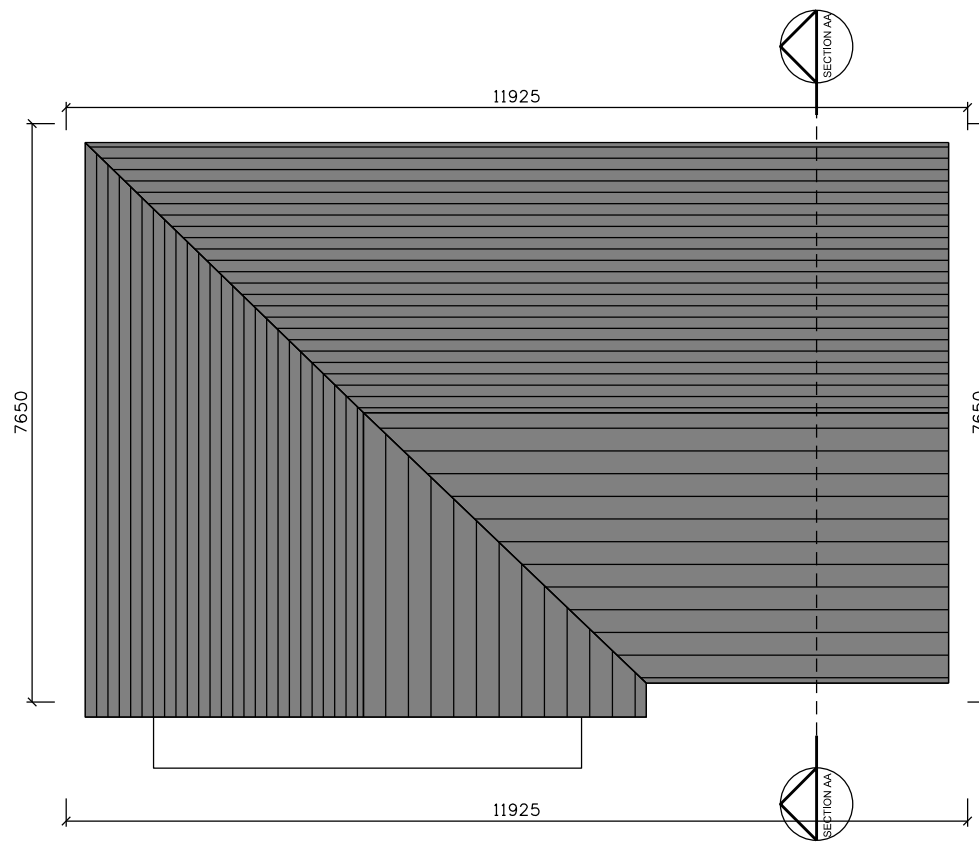

ROOF PLAN

(E) 5B 9P DETACHED	
- Ground	72.1 m2
- First	70.4 m2
- Second	70.4 m2
- Total	212.9 m2
Living Room	24.8 m2
Kitchen/Dining	25.0 m2
Storage	22.0 m2
Agg Bed	75.8 m2
Agg Living	49.8 m2

Dwelling Type E



NOTE:
REFER TO PROPOSED SITE LAYOUT PLANS
FOR BUILDING LEVELS AND ORIENTATION

<table border="1"> <tr> <th>Revision</th> <th>Date</th> <th>Description</th> <th>By</th> <th>Check</th> <th>Client logo</th> </tr> <tr> <td>A</td> <td>27.08.19</td> <td>ABP Planning Application Issue</td> <td>SC</td> <td>BG</td> <td rowspan="2"> </td> </tr> </table>	Revision	Date	Description	By	Check	Client logo	A	27.08.19	ABP Planning Application Issue	SC	BG		<p>Notes</p> <p>Do not scale drawings. All dimensions should be checked on site. Errors to be reported to architect. To be read in conjunction with all relevant architects services and engineers drawings.</p> <p>Contractors, sub-contractors and suppliers must verify any critical dimensions on site prior to fabrication of any building element. Any discrepancies are to be reported to the architect.</p> <p>This drawing should be read in conjunction with all relevant specifications, engineers and specialists consultants information. Any discrepancies must be reported prior to installation.</p>	<p>Key</p> <p>NOTES ON FINISHES: ROOF: To be finished in clay or concrete roof tiles in selected colour or similar approved. WALLS: Selected clay brickwork where indicated otherwise selected self coloured render. Exposed surround to window openings and bands to be reconstituted stone or selected render. JOINERY: All windows and doors, frame and leaves, to be aluminium powder coated to approved colour or uPVC. RAINWATER GOODS: Gutters, downpipes, and fittings to be upvc or aluminium powder coated to selected colour. CANOPIES: Metal clad canopy to selected colour. SERVICE METERS: Location of meters shown is indicative. SOLAR PANELS: Indicative position shown, final position will depend on house orientation</p>	<p>Project: Farrankelly Client: Cairn Homes Properties Ltd Location: Farrankelly, Greystones, Delgany, Co. Wicklow Title: Dwelling Type E - 5B Detached - Sheet 1 Date: 27 August 2019 Scale: 1:100 @ A3</p>	<p>Metropolitan Workshop</p> <p>14-16 Cowcross Street London, EC1M 6DG +44 (0) 20 7566 0450 www.metropolitan.co.uk</p>	<table border="1"> <tr> <th>Job No.</th> <th>Status</th> <th>Package</th> <th>Reference</th> <th>Revision</th> </tr> <tr> <td>1609</td> <td>P</td> <td>101</td> <td>017</td> <td>A</td> </tr> </table>	Job No.	Status	Package	Reference	Revision	1609	P	101	017	A
Revision	Date	Description	By	Check	Client logo																						
A	27.08.19	ABP Planning Application Issue	SC	BG																							
Job No.	Status	Package	Reference	Revision																							
1609	P	101	017	A																							