




1: APARTMENT SUBSTATION & METER ROOM

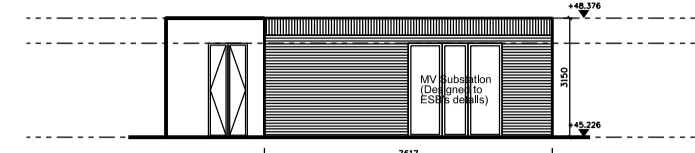


Front Elevation

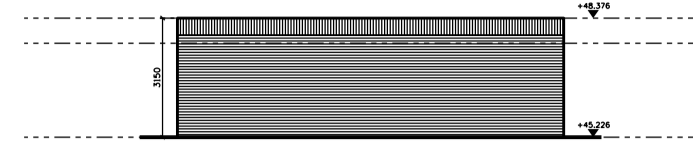


Rear Elevation

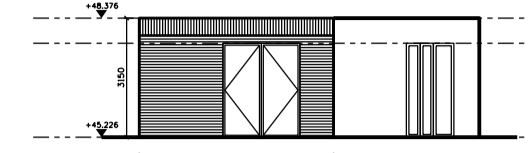


Side Elevation (Right)

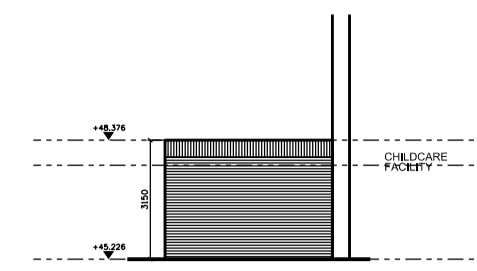


Side Elevation (Left)

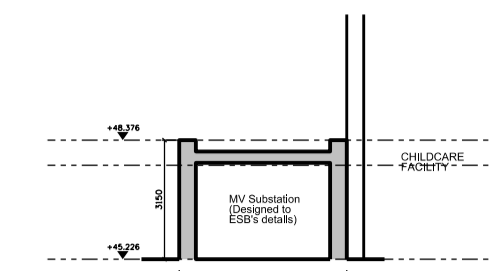


Section AA

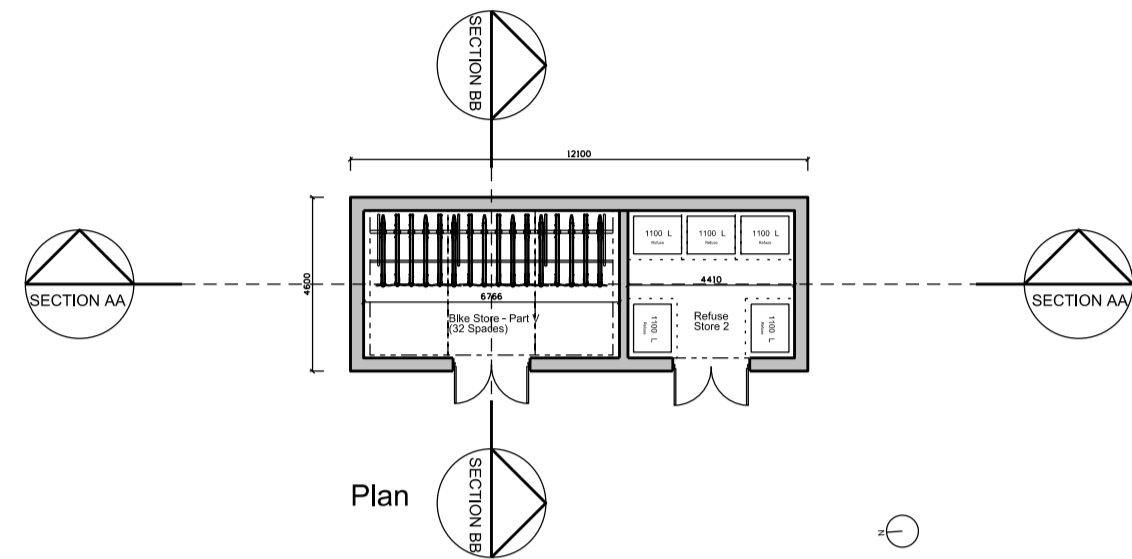


2: CYCLE / REFUSE STORE

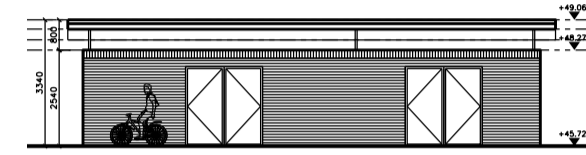


Front Elevation

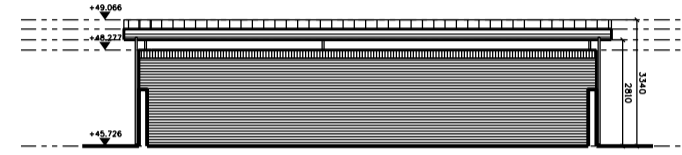


Rear Elevation

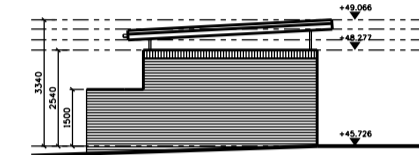


Side Elevation (Right)

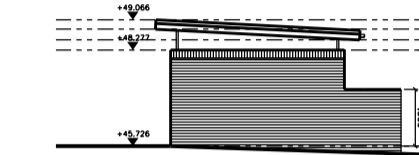


Side Elevation (Left)

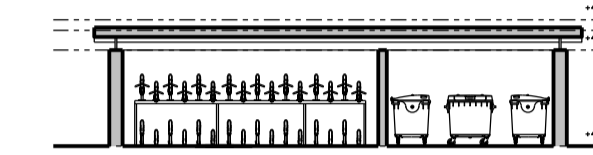


Section AA

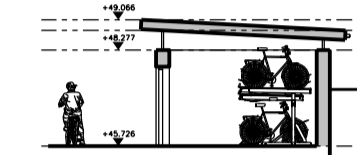


Section BB

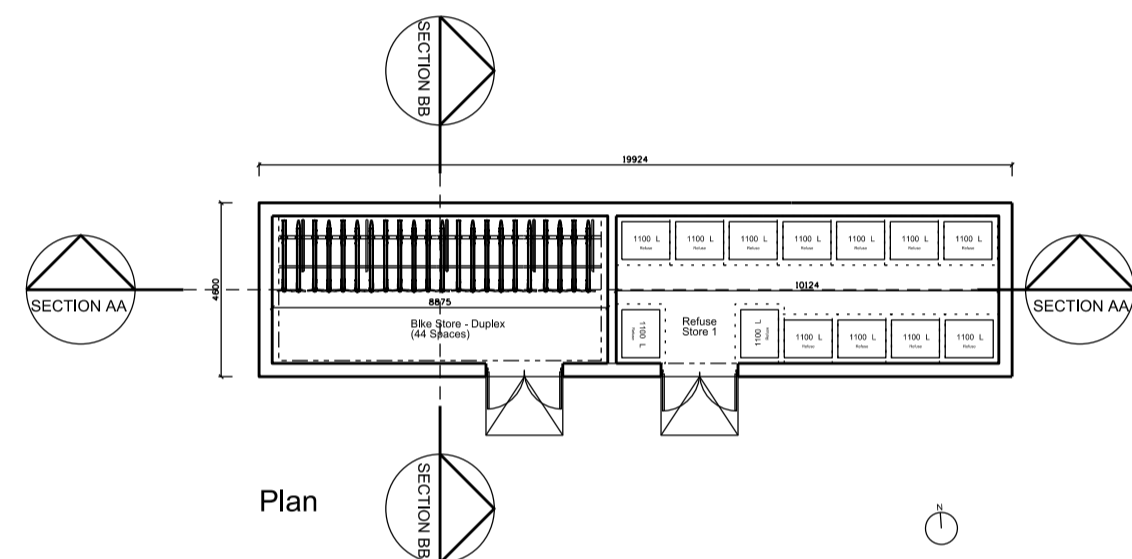


3: CYCLE / REFUSE STORE

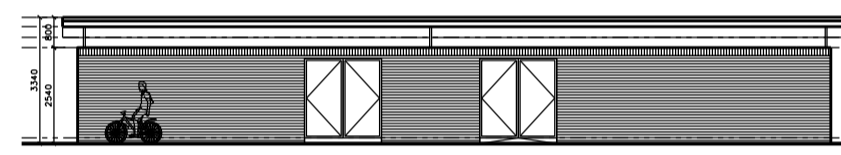


Front Elevation

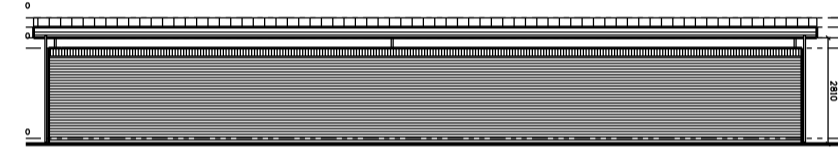


Rear Elevation

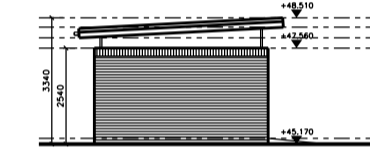


Side Elevation (Right)

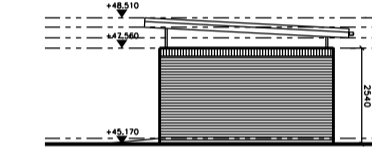


Side Elevation (Left)

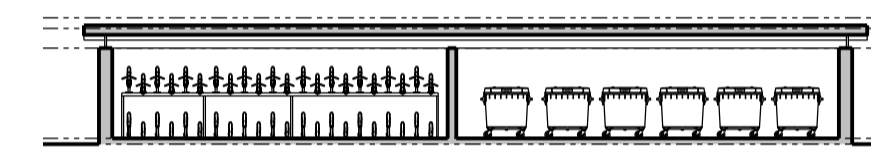


Section AA

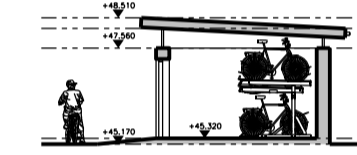


Section BB

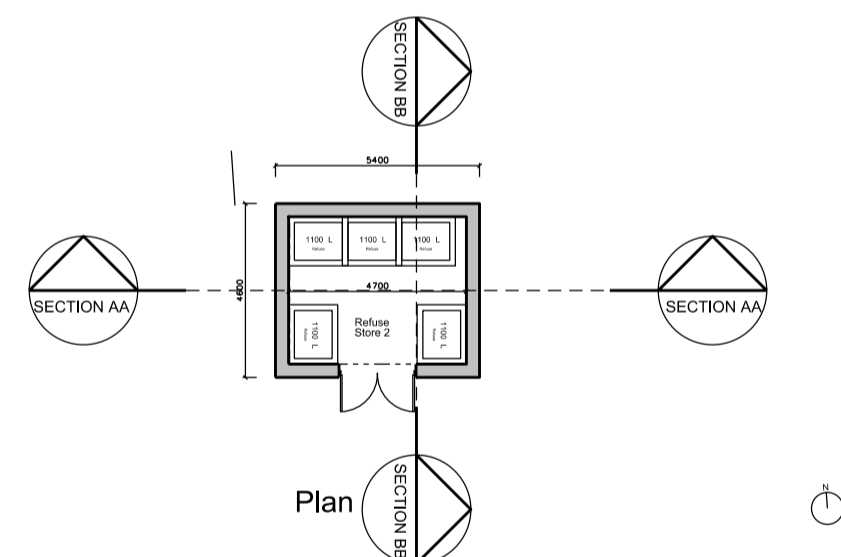


4: REFUSE STORE

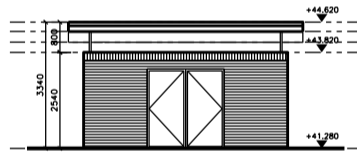


Front Elevation

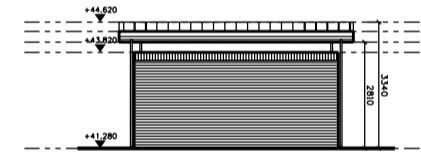


Rear Elevation

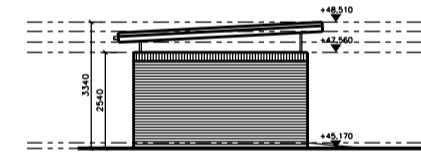


Side Elevation (Right)

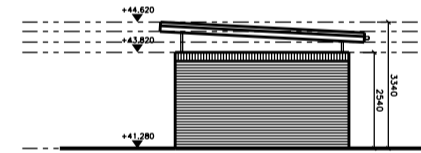


Side Elevation (Left)

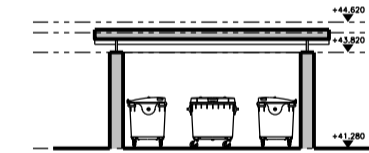


Section AA

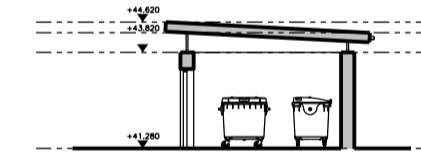


Section BB

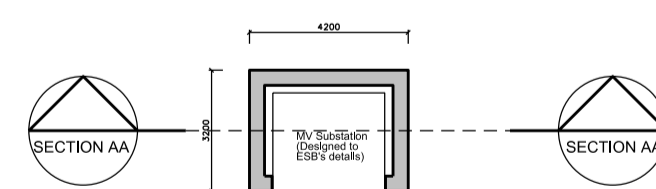


5: TYPICAL ELECTRICAL SUBSTATION

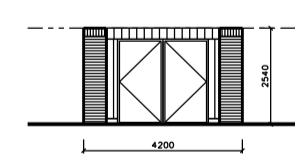


Front Elevation

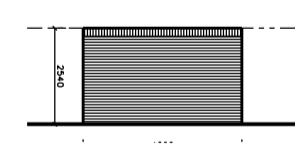


Rear Elevation

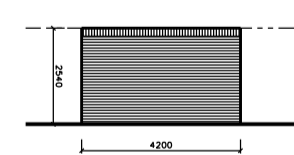

Side Elevation (Right)

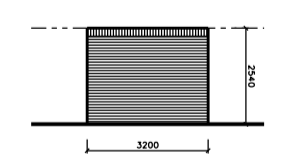

Side Elevation (Left)

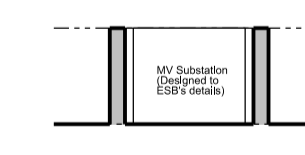


Section AA

Ancillary Buildings



Key Plan NTS

NOTE:
REFER TO PROPOSED SITE LAYOUT PLANS
FOR BUILDING LEVELS AND ORIENTATION

Revision	Date	Description	By	Check	Client logo	Notes	Key	<p>NOTES ON FINISHES:</p> <p>ROOF: To be finished in clay or concrete roof tiles in selected colour or similar approved.</p> <p>WALLS: Selected clay brickwork where indicated otherwise selected self coloured render.</p> <p>Expressed surround to window openings and bands to be reconstituted stone or selected render.</p> <p>JOINERY: All windows and doors, frame and leaves, to be aluminium powder coated to approved colour or uPVC.</p> <p>RAINWATER GOODS: Gutters, downpipes, and fittings to be uPVC or aluminium powder coated to selected colour.</p> <p>CANOPIES: Metal clad canopy to selected colour.</p>
A	27.08.19	ABP Planning Application Issue	ML	BG		<p>Do not scale drawings. All dimensions should be checked on site. Errors to be reported to architect. To be read in conjunction with all relevant architects services and engineers drawings.</p> <p>Contractors, sub-contractors and suppliers must verify any critical dimensions on site prior to fabrication of any building element. Any discrepancies are to be reported to the architect.</p> <p>This drawing should be read in conjunction with all relevant specifications, engineers and specialists consultants information. Any discrepancies must be reported prior to installation.</p>		

Metropolitan Workshop
14-16 Covercross Street,
London, EC1M6DG
+44 (0) 20 7566 0450
www.metnetwork.co.uk

Project: 1609 Farrankelly
Client: Cairn Homes Properties Ltd
Location: Farrankelly, Greystones, Delgany, Co. Wicklow
Title: Ancillary Buildings
Date: 27 August 2019
Scale: 1:200 @ A1

Job No.	Status	Package	Reference	Revision
1609	A	101	090	A