



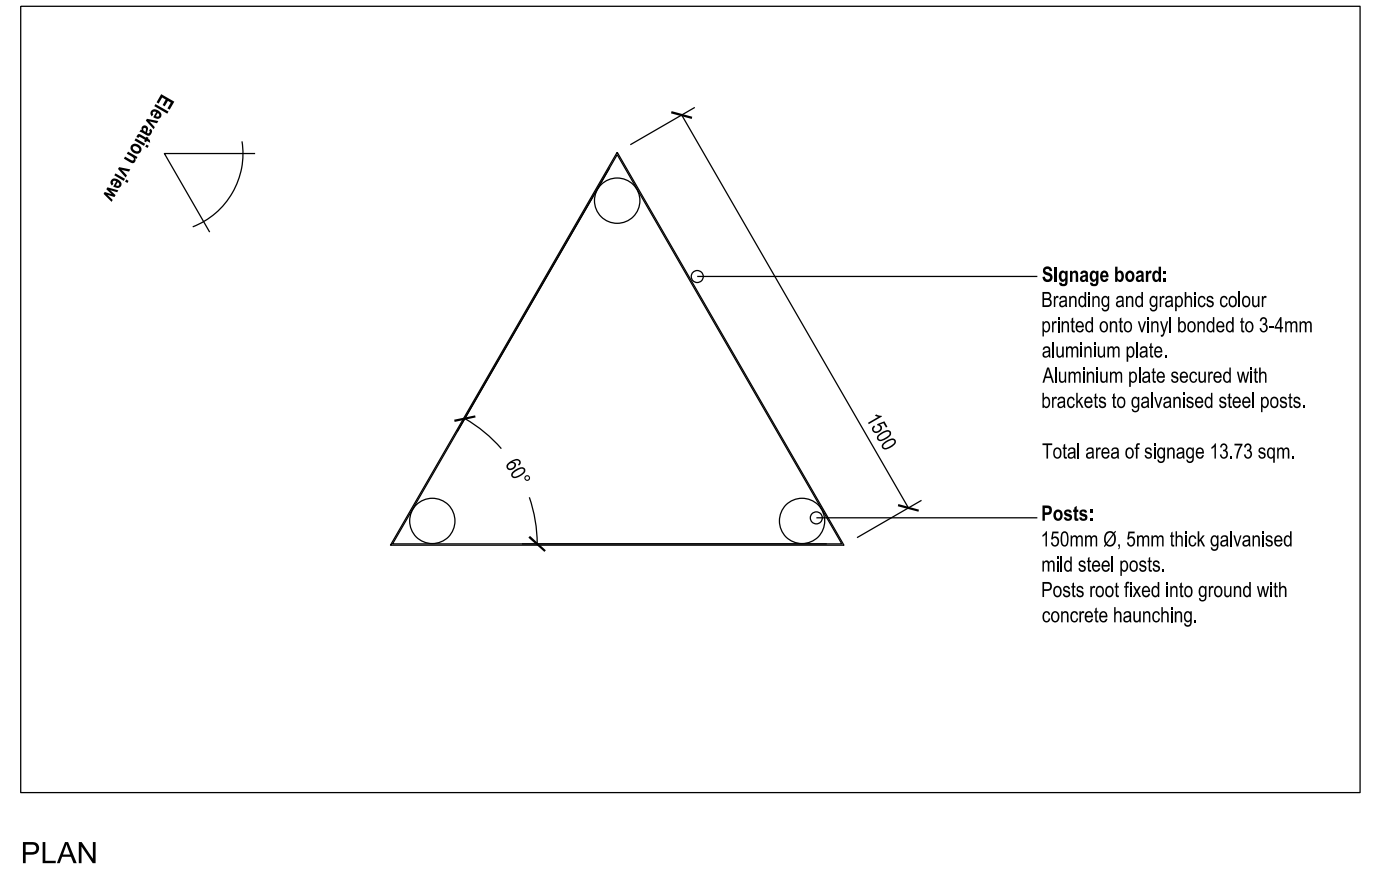

- NOTES:**
- All steel to be hot dip galvanised.
 - All aluminium to be mill finish.
 - All brackets and fixings to be hot dip galvanised.

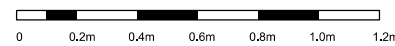

Temporary Marketing Signage



NOTE:
REFER TO PROPOSED SITE LAYOUT PLANS FOR MARKETING SIGN POSITION AND ORIENTATION

Revision Date Description A 27.08.19 ABP Planning Application Issue	By Check ML BG	Client logo 	Notes Do not scale drawings. All dimensions should be checked on site. Errors to be reported to architect. To be read in conjunction with all relevant architects services and engineers drawings. Contractors, sub-contractors and suppliers must verify any critical dimensions on site prior to fabrication of any building element. Any discrepancies are to be reported to the architect. This drawing should be read in conjunction with all relevant specifications, engineers and specialists consultants information. Any discrepancies must be reported prior to installation.	Key	 14-16 Cowcross Street London, EC1M 6DG +44 (0) 20 7566 0450 www.metwork.co.uk	Project: Farrankelly Client: Cairn Homes Properties Ltd Location: Farrankelly, Greystones, Delgany, Co. Wicklow Title: Temporary Marketing Signage Date: 27 August 2019 Scale: 1:25 @ A3	<table border="1"> <thead> <tr> <th>Job No.</th> <th>Status</th> <th>Package</th> <th>Reference</th> <th>Revision</th> </tr> </thead> <tbody> <tr> <td>1609</td> <td>P</td> <td>101</td> <td>041</td> <td>A</td> </tr> </tbody> </table>	Job No.	Status	Package	Reference	Revision	1609	P	101	041	A
Job No.	Status	Package	Reference	Revision													
1609	P	101	041	A													