


PLAN VIEW 1
SCALE 1:250

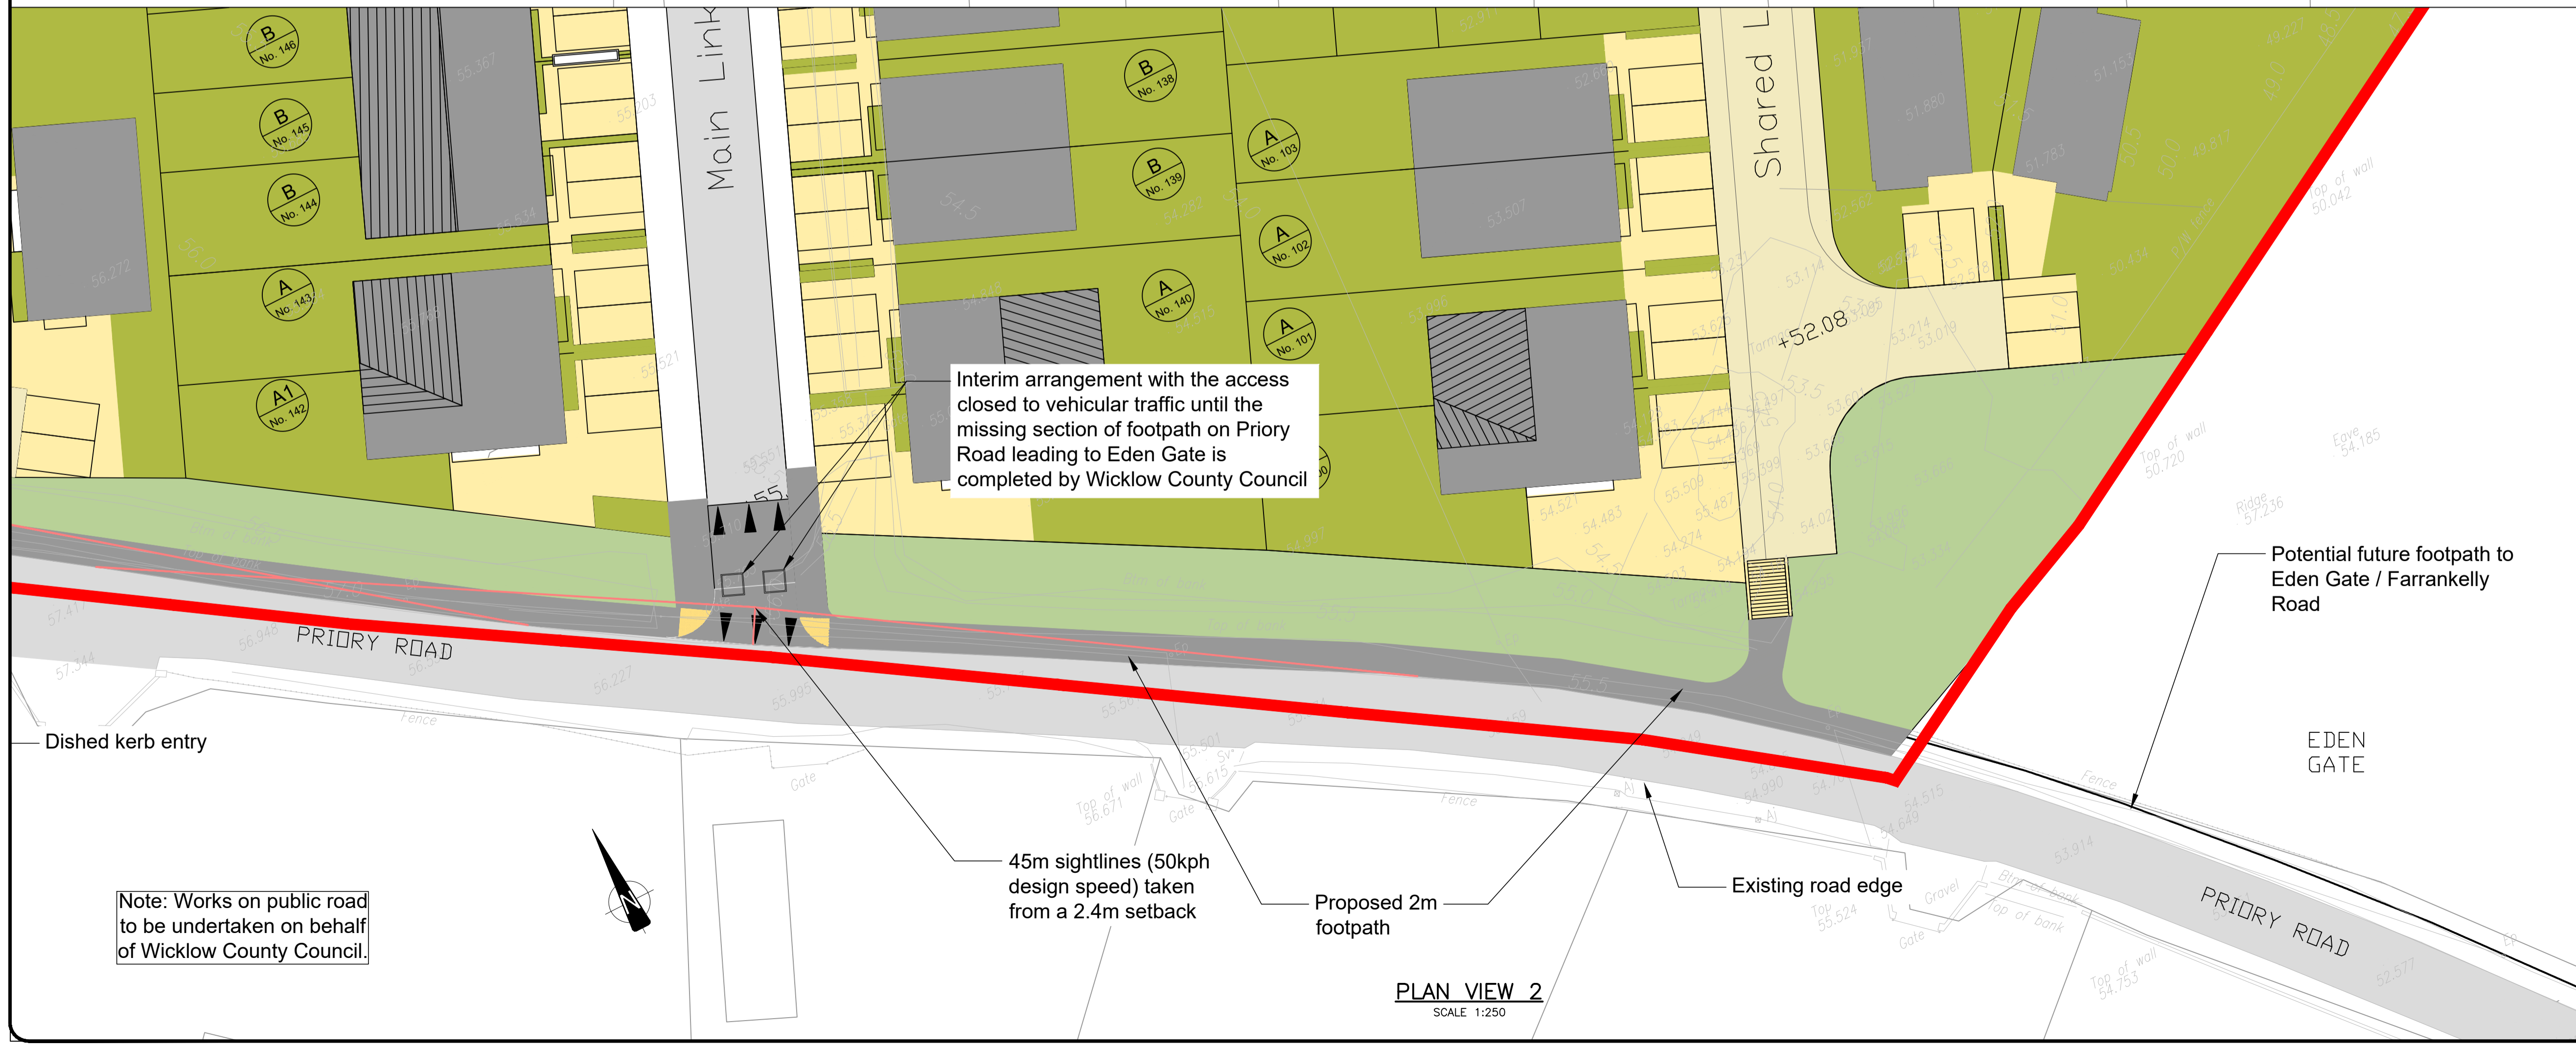

PLAN VIEW 2
SCALE 1:250

Note: Works on public road to be undertaken on behalf of Wicklow County Council.

ISSUED FOR PLANNING		06.09.19	DK	JB	-
No.	Revision	Date	By	Check	App'd
PLANNING					
ROD ROUGHAN & O'DONOVAN					
Consulting Engineers Civil - Structural - Environmental					
Client: CAIRN HOMES LTD.					
Project Title: RESIDENTIAL DEVELOPMENT AT FARRANKELLY, GREYSTONES					
Drawing Title: PRIORY ROAD ACCESSES					
Drawing Number: FK-ROD-Z0-XX-DR-C-0094		Date: SEPT 19		Rev: P6	
Scale: 1:250 @ A1	Job No: 16.146	Cad File: J:\2016\16160\DWG			
Drawn: RE	Checked: JB	Approved:			

J:\2016\16160\DWG\FK-ROD-Z0-XX-DR-C-0094.dwg 16/09/2019 13:34:00 DWG To PDF.plt