



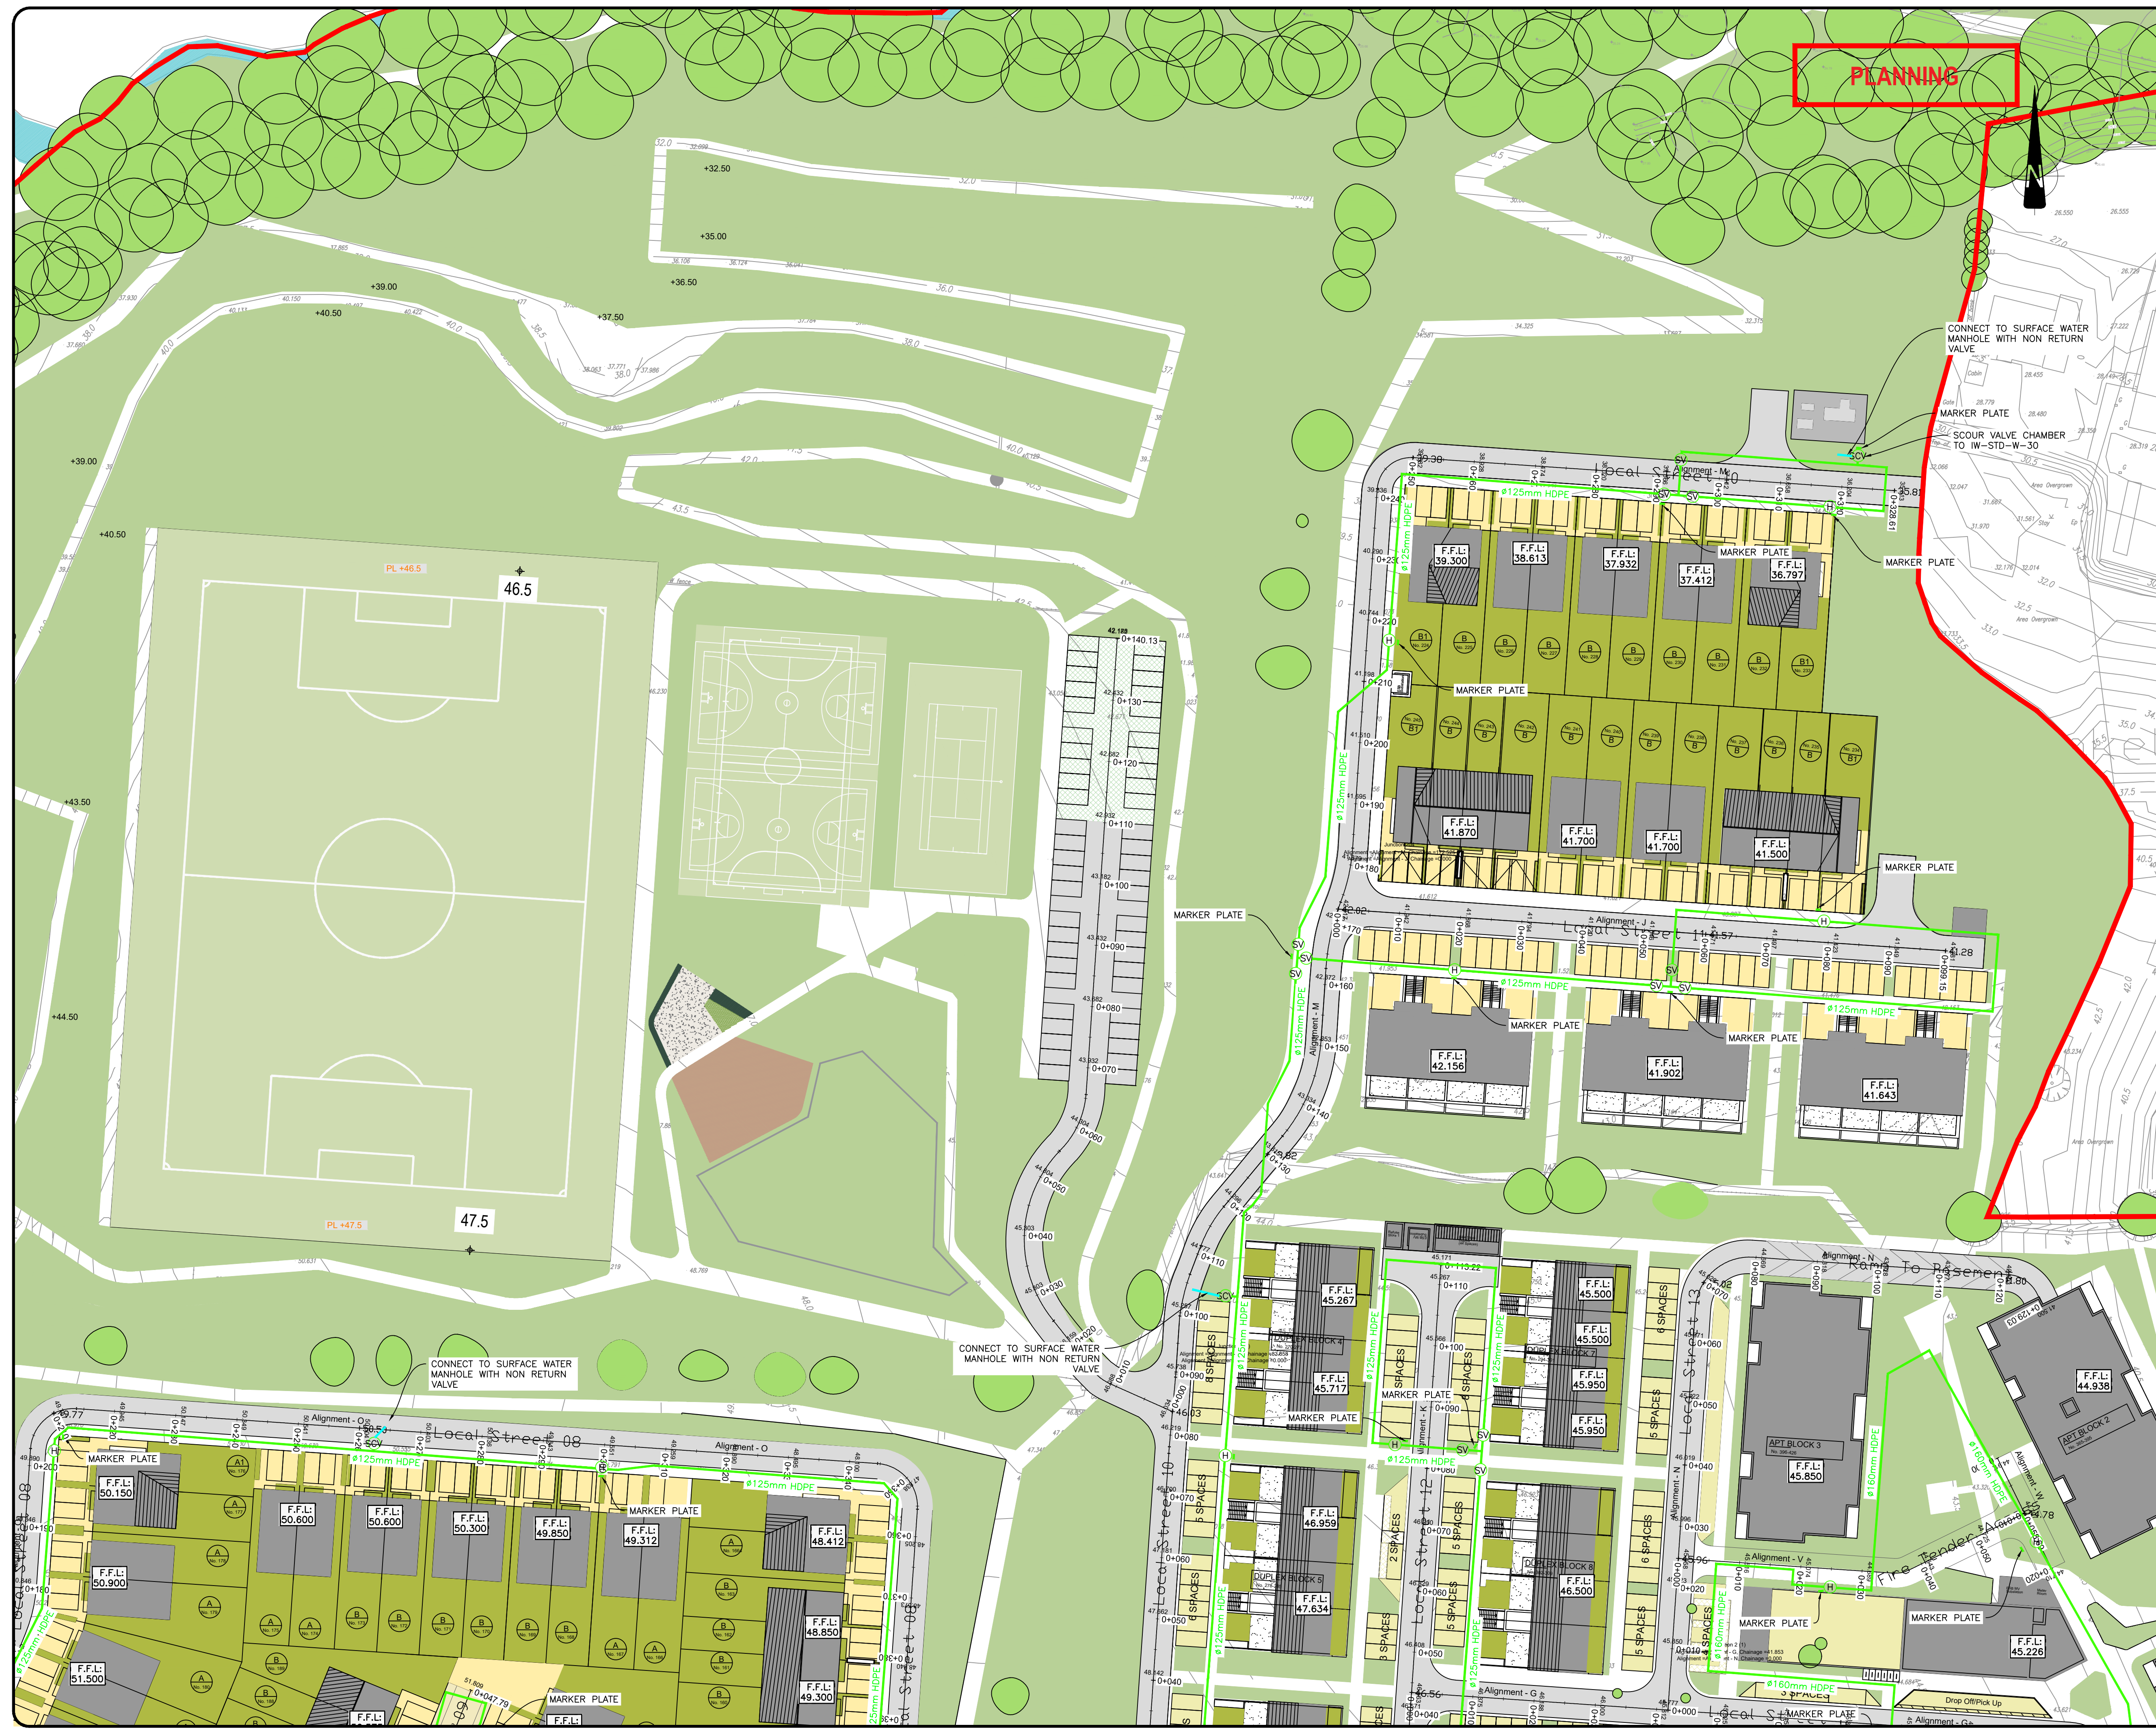

- NOTES:**
1. THIS DRAWING TO BE READ IN CONJUNCTION WITH ALL RELEVANT ENGINEER'S AND ARCHITECT'S DRAWINGS AND SPECIFICATIONS.
 2. FOR FULL SETTING OUT REFER TO ARCHITECT SETTING OUT DRAWINGS
 3. WATERMAIN TO HAVE MINIMUM 900mm COVER.
 4. FOR WATERMAIN TRENCH & BEDDING DETAILS REFER TO IW STD-W-13 REV1
 5. FOR IRISH WATER STANDARD DETAILS REFER TO IW-CDS-5020-01 CONSTRUCTION REQUIREMENTS FOR SELF-LAY DEVELOPMENTS DECEMBER 2017(REVISION 03)
 6. AIR VALVES AND HYDRANT COVERS, WHERE LOCATED IN GRASS AREAS SHALL BE SURROUNDED BY A CONCRETE PLINTH, 200mm ALL AROUND AND 100mm DEEP FORMED WITH C20/25 CONCRETE, 20mm AGGREGATE SIZE, BEDDED IN CLAUSE 804 MATERIAL. PLINTH SHALL INCORPORATE MILD STEEL REINFORCEMENT LINKS AND SHALL HAVE A BULL NOSED FINISH AROUND ITS EXTERNAL PERIMETER IN ACCORDANCE WITH SECTION 3.18 WATER CODE OF PRACTICE
 7. ALL WATERMAIN "T-JUNCTIONS" ARE IN ACCORDANCE WITH IW STD-W-07 REV1

- LEGEND:**
- H— PROPOSED HYDRANT CHAMBER TO IRISH WATER STD-18-REV2 TYPICAL
 - SV— PROPOSED SLUICE VALVE CHAMBER TO STD-W-15-REV2 TYPICAL
 - SCV— PROPOSED SCOUR VALVE CHAMBER TO IW-STD-W-30 REV3
 - AV— PROPOSED AIR VALVE CHAMBER TO STD-W-22-REV2 TYPICAL
 - C— PROPOSED CUSTOMER CONNECTION & BOUNDARY BOX TO IW-STD-W-03 REV 3
 - M— PROPOSED NON MECH METER CHAMBER TO IRISH WATER STD-W-26-REV3
 - PROPOSED WATERMAIN
 - EXISTING WATERMAIN

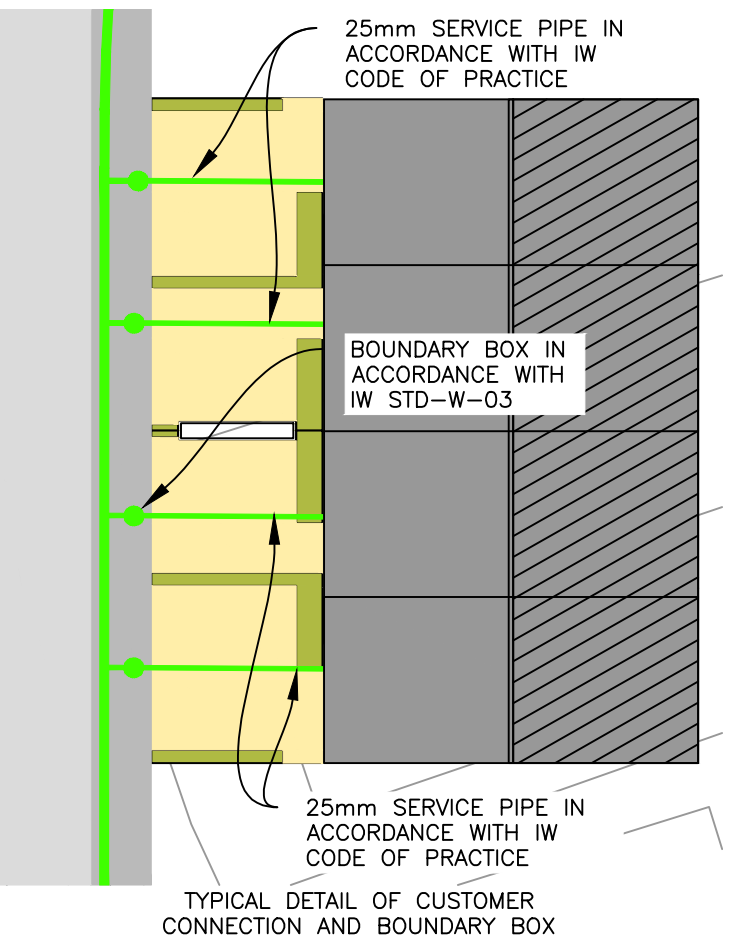

--	--	