
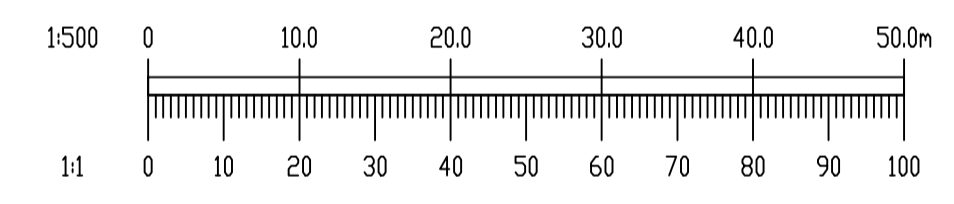


- NOTES:
- DO NOT SCALE. USE FIGURED DIMENSIONS ONLY.
 - THIS DRAWING IS TO BE READ IN CONJUNCTION WITH ALL OTHER RELEVANT ARCHITECTURAL AND ENGINEERING DRAWINGS.

LEGEND ROADS	
	PROPOSED 125mm KERB
	SHARED SURFACE
	CENTER LINE WITH CHAINAGE
	RETAINING WALL / SLOPE STABILISATION
	FINISHED ROAD LEVELS
	ROAD GRADIENT
	PROPOSED GULLY
	RAMP

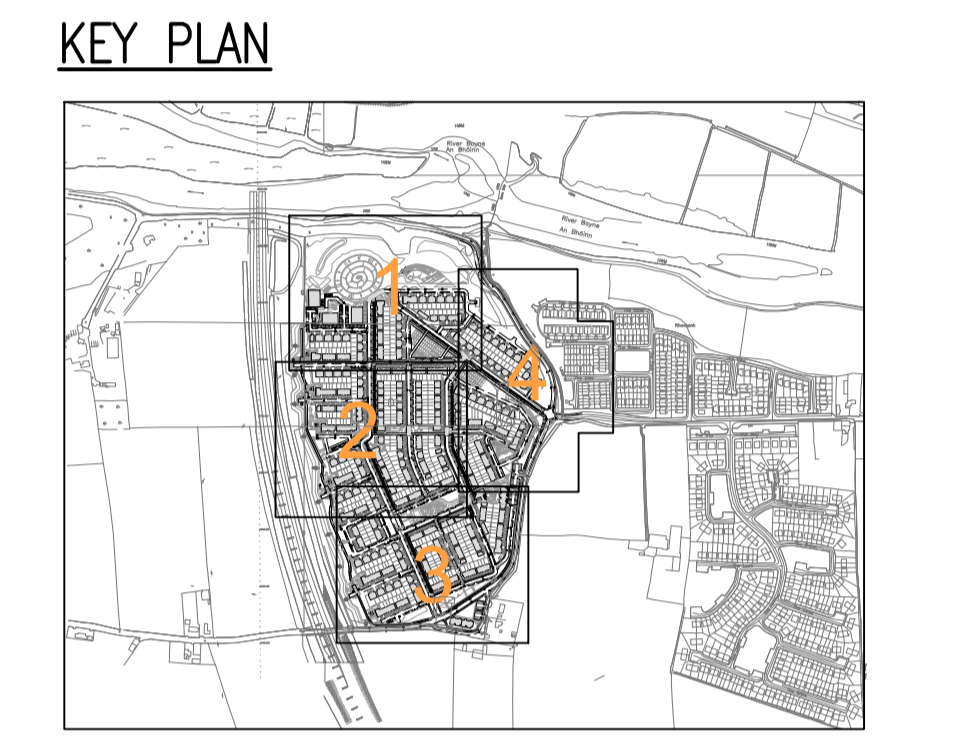

REV.	DATE	AMENDMENT	DRN	APPD

STATUS **FOR PLANNING ONLY**
NOT FOR CONSTRUCTION

Waterman Moylan
Engineering Consultants
BLOCK 8, EASTPOINT BUSINESS PARK, ALFIE BYRNE ROAD,
DUBLIN D03 H3F4 IRELAND. Tel: (01) 684 8900
Email: info@waterman-moylan.ie www.waterman-moylan.ie

CLIENT	TRAILFORD LTD
ARCHITECT	NDBA ARCHITECTS
PROJECT	PROPOSED RESIDENTIAL DEVELOPMENT, RATHMULLAN, DROGHEDA
TITLE	PROPOSED ROAD LAYOUT, LEVELS SHEET 1 OF 4

DRAWN	DESIGNED	APPROVED	DATE
G.Byrne	BW	JG	AUG. '19
SCALE	JOB NO.	DRG. NO.	REVISION
1:500 @A1	18-014	P006	

© 2019. This drawing is copyright. No part of this document may be reproduced or transmitted in any form or stored in any retrieval system of any nature without the written permission of the consulting engineer or copyright holder except as agreed for use on the project for which the document was originally issued.