
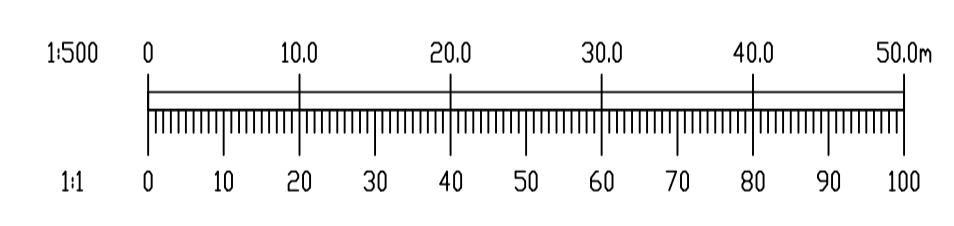


- NOTES:
1. DO NOT SCALE. USE FIGURED DIMENSIONS ONLY.
  2. THIS DRAWING IS TO BE READ IN CONJUNCTION WITH ALL OTHER RELEVANT ARCHITECTURAL AND ENGINEERING DRAWINGS.

**LEGEND ROADS**

- PROPOSED 125mm KERB
- SHARED SURFACE
- CENTER LINE WITH CHAINAGE
- RETAINING WALL / SLOPE STABILISATION
- FINISHED ROAD LEVELS
- ROAD GRADIENT
- PROPOSED GULLY
- RAMP

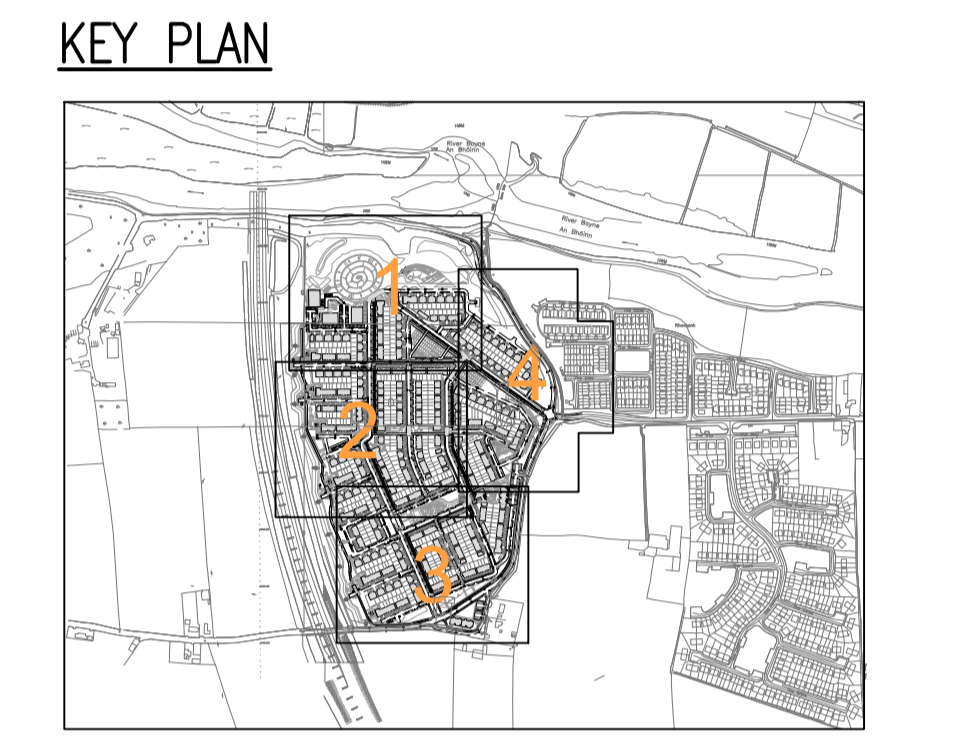

REV.	DATE	AMENDMENT	DRN	APPD

STATUS **FOR PLANNING ONLY  
NOT FOR CONSTRUCTION**

**Waterman Moylan**  
Engineering Consultants  
BLOCK 8, EASTPOINT BUSINESS PARK, ALFIE BYRNE ROAD,  
DUBLIN D03 H3F4 IRELAND. Tel: (01) 664 8900  
Email: info@waterman-moylan.ie www.waterman-moylan.ie

CLIENT TRAILFORD LTD  
ARCHITECT NDBA ARCHITECTS  
PROJECT **PROPOSED RESIDENTIAL DEVELOPMENT,  
RATHMULLAN,  
DROGHEDA**

TITLE **PROPOSED ROAD LAYOUT, LEVELS  
SHEET 3 OF 4**

DRAWN	DESIGNED	APPROVED	DATE
G.Byrne	BW	JG	AUG. '19
SCALE	JOB NO.	DRG. NO.	REVISION
1:500 @A1	18-014	P008	