
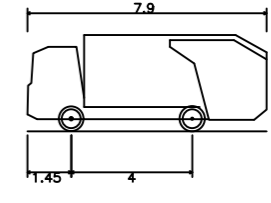


NOTES:

1. DO NOT SCALE. USE FIGURED DIMENSIONS ONLY.
2. THIS DRAWING IS TO BE READ IN CONJUNCTION WITH ALL OTHER RELEVANT ARCHITECTURAL AND ENGINEERING DRAWINGS.



LEGEND:

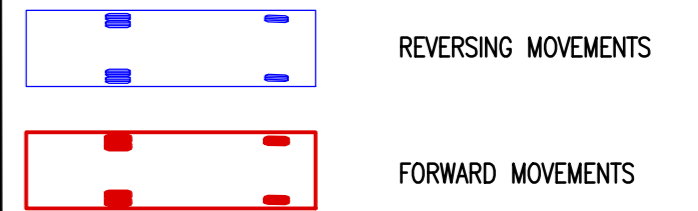

DB32 Refuse Vehicle
 Overall Length 7.900m
 Overall Width 2.400m



REFUSE VEHICLE PROFILE
NTS

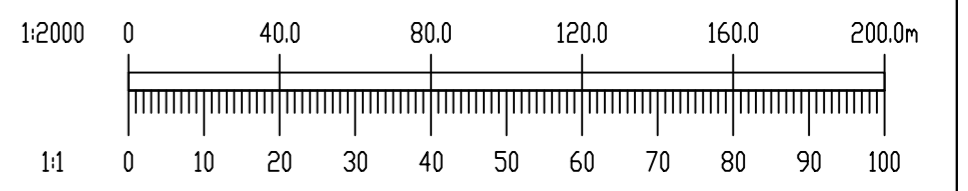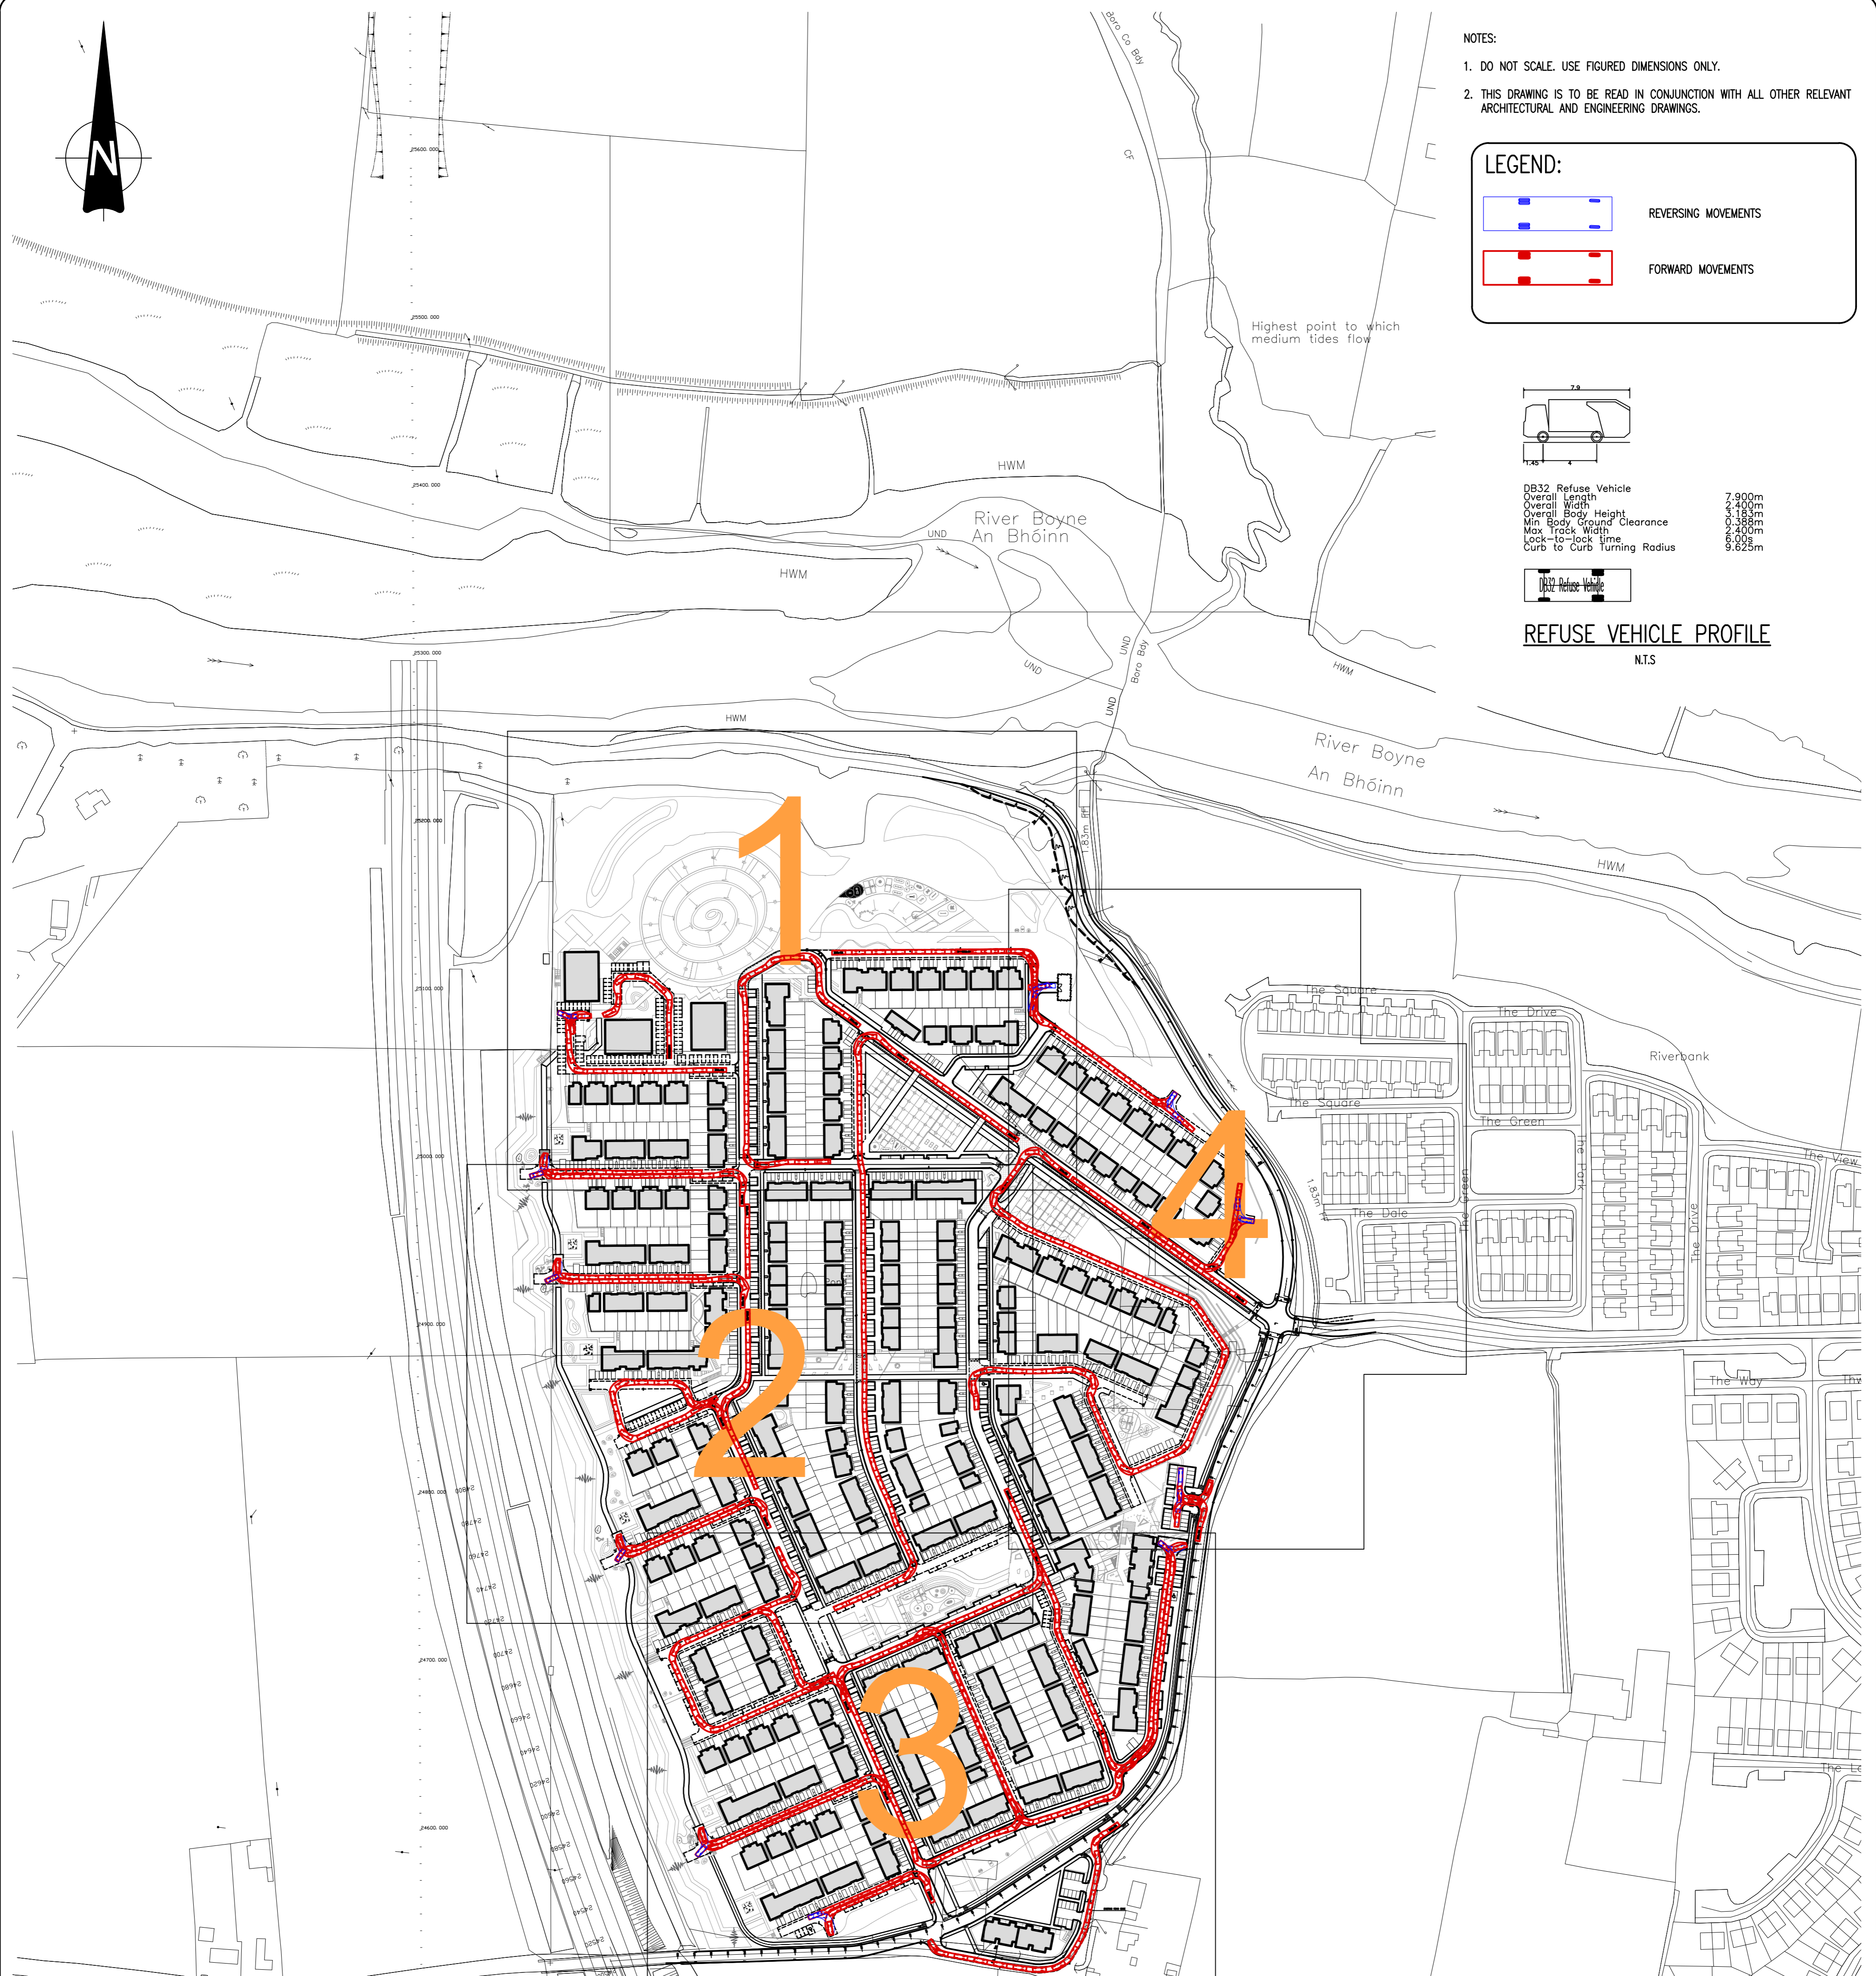

REV.	DATE	AMENDMENT	DRN	APPD

STATUS **FOR PLANNING ONLY
NOT FOR CONSTRUCTION**

Waterman Moylan
 Engineering Consultants
 BLOCK S, EASTPOINT BUSINESS PARK, ALFIE BYRNE ROAD,
 DUBLIN D03 H3F4 IRELAND.
 Tel: (01) 664 8900 Fax: (01) 661 3618
 Email: info@waterman-moylan.ie www.waterman-moylan.ie

CLIENT TRILFORD LTD
 ARCHITECT NDBA ARCHITECTS
 PROJECT PROPOSED RESIDENTIAL DEVELOPMENT,
 RATHMULLAN,
 DROGHEDA
 TITLE AUTO TRACKING GENERAL ARRANGEMENT

DRAWN G.Byrne	DESIGNED BW	APPROVED JG	DATE AUG. '19
SCALE 1:2000 A1	JOB NO. 18-014	DRG. NO. P013	REVISION