

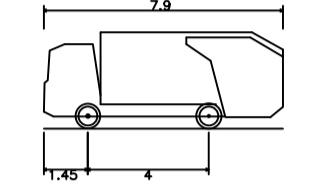


- NOTES:
- DO NOT SCALE. USE FIGURED DIMENSIONS ONLY.
  - THIS DRAWING IS TO BE READ IN CONJUNCTION WITH ALL OTHER RELEVANT ARCHITECTURAL AND ENGINEERING DRAWINGS.

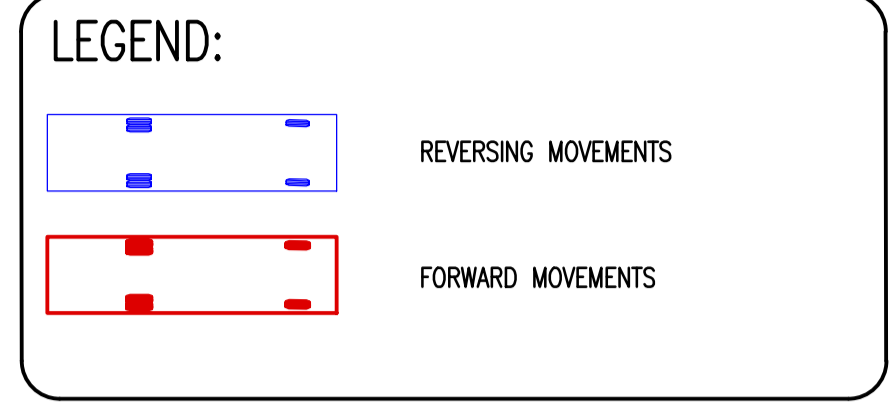

DB32 Refuse Vehicle  
 Overall Length 7.900m  
 Overall Width 4.400m  
 Overall Body Height 2.180m  
 Min Body Ground Clearance 0.380m  
 Max Track Width 2.400m  
 Lock-to-lock time 6.000s  
 Curb to Curb Turning Radius 9.825m

**REFUSE VEHICLE PROFILE**  
 N.T.S.

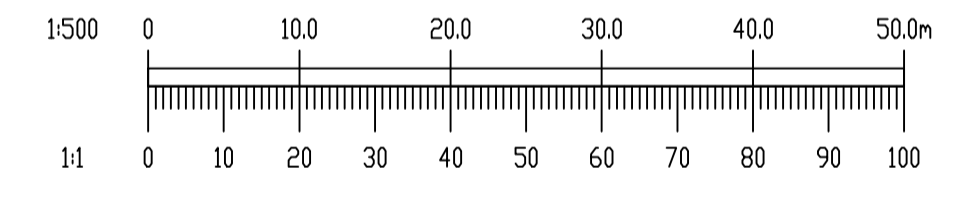

REV.	DATE	AMENDMENT	DRN	APPD

STATUS **FOR PLANNING ONLY**  
**NOT FOR CONSTRUCTION**

**Waterman Moylan**  
 Engineering Consultants  
 BLOCK 8, EASTPOINT BUSINESS PARK, ALFIE BYRNE ROAD,  
 DUBLIN D03 H3F4 IRELAND. Tel: (01) 664 8900  
 Email: info@waterman-moylan.ie www.waterman-moylan.ie

CLIENT TRAILFORD LTD  
 ARCHITECT NDBA ARCHITECTS  
 PROJECT PROPOSED RESIDENTIAL DEVELOPMENT,  
 RATHMULLAN,  
 DROGHEDA

TITLE  
**AUTO TRACKING**  
 SHEET 2 OF 4

DRAWN	DESIGNED	APPROVED	DATE
PW	BW	JG	AUG. '19
SCALE	JOB NO.	DRG. NO.	REVISION
1:500 A1	18-014	P015	

