

TABLE OF DIMENSIONS FOR STEEPLY INCLINED PIPELINES			
GRADIENT	SPACING		
1 IN 2 & STEEPER	5.5m		
BELOW 1 IN 2 TO 1 IN 4	11.0m		
1 IN 4 TO 1 IN 5	16.6m		
1 IN 5 TO 1 IN 6	22.0m		

< 12 BAR TEST PRESSURE

NOM. DIA.	DIMENSIONS				
(mm)	А	В	E	G	
100	600	330	200	390	
150	950	510	225	660	
200	1150	600	300	790	
250	1350	750	300	970	
300	1580	850	320	1110	
350	2100	1150	450	1450	
400	2550	1400	500	1800	
450	3000	1630	680	2130	
500	3590	1950	800	2540	
600	4100	2200	850	2880	

12 BAR TO 15 BAR TEST PRESSURE

DIMENSIONS				
А	В	E	G	
700	380	200	510	
1135	620	225	760	
1400	750	300	980	
1730	940	320	1210	
2090	1130	380	1480	
2600	1410	500	1840	
2980	1610	750	2110	
3400	1840	900	2330	
4080	2210	1000	2880	
5010*	2710*	1000	3550*	
	700 1135 1400 1730 2090 2600 2980 3400 4080	A B 700 380 1135 620 1400 750 1730 940 2090 1130 2600 1410 2980 1610 3400 1840 4080 2210	A B E 700 380 200 1135 620 225 1400 750 300 1730 940 320 2090 1130 380 2600 1410 500 2980 1610 750 3400 1840 900 4080 2210 1000	

WATERMAIN TRUST AND SUPPORT BLOCKS


15 BAR TO 18 BAR TEST PRESSURE

NOM. DIA.	DIMENSIONS				
(mm)	A	В	E	G	
100	750	400	220	530	
150	1250	700	250	890	
200	1650	890	320	1170	
250	1960	1060	350	1370	
300	2300	1200	500	1630	
350	2930	1580	750	2070	
400	3510	1900	1000	2490	
450	3810	2270	1000	2970	
500	4340*	2380	1000	3700	
600	6370*	3450*	1000	4500*	

- 1. ALL DIMENSIONS IN MILLIMETRES (mm) UNLESS NOTED OTHERWISE.
- 2. CONCRETE THRUST BLOCKS (ANCHORAGE) SHALL BE POSITIONED SYMMETRICALLY WITH RESPECT TO THE CONNECTING PIPE & BENDS. TRENCH DIMENSIONS: DRAWING No's. STD-W-13.
- 4. THRUST BLOCKS SHALL BEAR ON UNDISTURBED SOIL. IF FOR ANY REASON THEY CANNOT THEN THE DEVELOPER SHALL, NOTIFY IRISH WATER IMMEDIATELY WITH A PROPOSED SOLUTION.
- THRUST BLOCK REINFORCEMENT REQUIRE SPECIFIC DESIGN. FOR TEST PRESSURES GREATER THAN 18 BAR, THRUST BLOCK DESIGN IS TO BE SUBMITTED TO IRISH WATER FOR APPROVAL.
- THRUST BLOCKS ARE DESIGNED FOR AN AVERAGE BEARING PRESSURE OF 100 KN/m (TYPICAL FOR SOFT CLAY) FOR OTHER
- CONDITIONS. ACTUAL DIMENSIONS MAY BE ALTERED ON INSTRUCTIONS FROM IRISH WATER. 8. CONCRETE IN THRUST BLOCKS SHALL BE GRADE C20/25.
- 9. COMPRESSIBLE FILLER FOR CONCRETE PROTECTION TO BE IN ACCORDANCE WITH BS EN 622-1 AND BS EN 622-4. BITUMINOUS MATERIAL SHALL NOT BE PUT IN CONTACT WITH PLASTIC PIPES. THE THICKNESS OF COMPRESSIBLE FILLER FOR MAINS < 450mm IN DIAMETER IS TO BE 18mm.
- 10. CONCRETE THRUST BLOCKS FOR POLYETHYLENE PIPE TO COMPLY WITH THE MANUFACTURES REQUIREMENTS.
- 11. POLYETHYLENE PIPES SHALL BE WRAPPED IN PLASTIC SHEETING HAVING A COMPOSITION IN ACCORDANCE WITH BS 6076 BEFORE BEING CAST INTO CONCRETE.
- 12. ALL CONCRETE TO BE IN ACCORDANCE WITH IS EN 206.

NOTES:

- 1. DO NOT SCALE. USE FIGURED DIMENSIONS ONLY.
- 2. THIS DRAWING IS TO BE READ IN CONJUNCTION WITH ALL OTHER RELEVANT ARCHITECTURAL AND ENGINEERING DRAWINGS.
- 3. WATERMAINS SHALL BE LAID IN ACCORDANCE WITH THE LOCAL AUTHORITY / IRISH WATER SPECIFICATION FOR THE LAYING OF NEW WATERMAINS AND BYLAWS WHICH OVER-RIDE THESE NOTES. THE CONSTRUCTION OF THE WATERMAIN SHALL BE IN ACCORDANCE WITH THE BEST CURRENT PRACTICE AND THE LATEST EDITIONS OF THE RELEVANT STANDARDS AND CODES OF PRACTICE.
- 4. WATERMAINS SHALL NOT BE LAID UNDER WALLS OR AREAS DESIGNATED FOR TREES/SHRUBS/FLOWERS.
- 5. PIPES SHALL BE HDPE (BLUE PIPE) UNLESS NOTED OTHERWISE BY AGREEMENT WITH THE LOCAL AUTHORITY. DUCTILE IRON PIPES SHALL BE USED UNDER ROADS OF CLASSIFICATION "DISTRICT DISTRIBUTOR" UPWARDS UNLESS NOTED OTHERWISE.
- 6. PIPES SHALL CONFORM TO THE UK WATER INDUSTRY SPECIFICATION OR EQUIVALENT E.U. SPECIFICATION.
- 7. DUCTILE IRON (DI) PIPES SHALL CONFORM TO IS EN 545 AND SHALL HAVE MINIMUM C40 PRESSURE RATING. DUCTILE IRON FITTINGS SHALL HAVE 16 BAR RATING AT LEAST DI PIPEWORK SHALL BE COATED INTERNALLY WITH A BLAST FURNACE CEMENT LINING WHICH COMPRISES WITH THE REQUIREMENTS OF BS 6920. EXTERNAL PROTECTION SHALL INCLUDE AN ALLOY OF 70NC AND ALUMINUM WITH A MINIMUM 15% ALUMINUM WITH OR WITHOUT OTHER MATERIALS HAVING A MASS OF 400g/m² COMPETE WITH A FINISHING LAYER OF BLUE FUSION BONDED EPOXY IN ACCORDANCE WITH IS EN 14901.
- 8. WATERMAINS SHALL BE LAID UNDER FOOTPATHS PREFERABLY OR GRASS MARGINS WHERE APPROVED. NO PIPE, CONDUIT, CABLE OR OTHER SERVICE SHALL BE LAID LONGITUDINALLY OVER THE LINE OF A WATERMAIN. NO CABINET POLES, JUNCTION BOXES OR CHAMBERS SHALL BE CONSTRUCTED OVER A WATERMAIN.
- 9. THE MINIMUM COVER TO A WATERMAIN SHALL BE 750mm. THE MAXIMUM COVER SHALL BE 900mm UNLESS NOTED OTHERWISE.
- 11. CONNECTIONS TO THE MAINS WHICH ARE THE PROPERTY OF THE IRISH WATER CAN BE MADE BY THE IRISH WATER ONLY. NO OTHER PERSON MAY INTERFERE IN ANY WAY WITH THESE MAINS. SUCH CONNECTIONS WILL BE MADE BY IRISH WATER AT THE EXPENSE OF THE PERSONS REQUIRING THEM. THE ESTIMATED COST OF SUCH CONNECTIONS MUST BE LODGED WITH IRISH WATER BEFORE THE WORK IS UNDERTAKEN.
- 12. IT IS THE CONTRACTORS RESPONSIBILITY TO ENSURE THAT ALL WORKS ARE CONSTRUCTED IN ACCORDANCE WITH THE IRISH WATER CODE OF PRACTICE AND STANDARD DETAILS. THE CODE OF PRACTICE AND STANDARD DETAILS ARE AVAILABLE TO DOWNLOAD FROM THE IRISH WATER WEB SITE AT
- WWW.WATER.IE/CONNECTIONS/DEVELOPER-SERVICES/ WHERE THE DETAILS CONTAINED ON THIS DRAWING DIFFER FROM THE IRISH WATER CODE OF PRACTICE OR STANDARD DETAILS THIS MUST BE BROUGHT TO THE ATTENTION OF THE ENGINEER IMMEDIATELY. IRISH WATER STANDARDS WILL TAKE PRECEDENCE

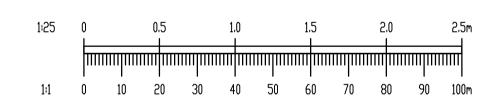

С	10/ 09/ 19	PLANNING ISSUE	GB	EC
В	14/ 06/ 19	AMENDMENTS ON FOOT OF COMMENTS FROM IRISH WATER	GB	BW
Α	14/ 05/ 19	IRISH WATER SUBMISSION	GB	BW
REV. DATE AMENDMENT		AMENDMENT	DRN	APPD

FOR PLANNING ONLY NOT FOR CONSTRUCTION



BLOCK S, EASTPOINT BUSINESS PARK, ALFIE BYRNE ROAD, DUBLIN D03 K7W7 IRELAND. Tel: (01) 664 8900 Fax: (01) 661 3618 Email: info@waterman-moylan.ie www.waterman-moylan.ie

CLIENT TRAILFORD LTD

ARCHITECT NDBA ARCHITECTS

PROJECT PROPOSED RESIDENTIAL DEVELOPMENT, RATHMULLAN, DROGHEDA

TITLE

TYPICAL WATER SUPPLY CONSTRUCTION DETAILS SHEET 3 OF 3

DRAWN APPROVED DATE DESIGNED G.Byrne AUG. '19 JOB NO. DRG. NO. REVISION AS SHOWN @A1 18-014

© 2016. This drawing is copyright. No part of this document may be re-produced or transmitted in any form or stored in any retrieval system any nature without the written permission of the consulting engineer as copyright holder except as agreed for use on the project for which the document was originally issued.