




TYPICAL BOUNDARY TREATMENT
SCALE: 1:500 @ A3




Retaining wall between rear gardens
2000mm high rendered concrete blockwork wall



Internal garden boundaries:
1800mm high concrete post and plinth fence with infill timber panel. Horizontal panelling to match louvre detail at gable ends.

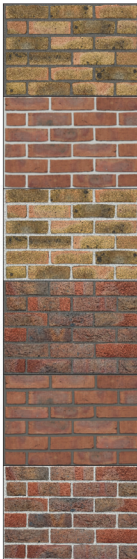

Rear garden gable end walls:
2000mm high brick wall (to match adjacent property) and capping with louvred timber fence detail on top and within the wall adjacent to public realm and the street.

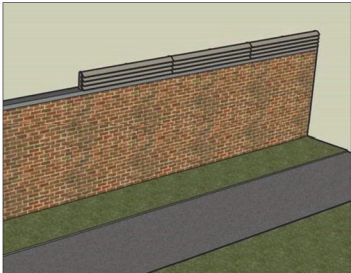

KEY PLAN
SCALE: NTS

Soft landscape treatment used around perimeter of the site

A	09/07/19	NEW DETAILS
REV	DATE	AMENDMENT

CUNNANE STRATTON REYNOLDS
LAND PLANNING & DESIGN

DUBLIN OFFICE
3 MOLESWORTH PLACE DUBLIN 2
TEL 01 661 0419 FAX 01 661 0431
EMAIL info@cstrandplan.ie

PROJECT:
RESIDENTIAL DEVELOPMENT
ON RATHMULLAN ROAD,
DROGHEDA, CO. MEATH

DRAWING:
BOUNDARY TREATMENT

DATE: SEPT 2019

SCALE: VARIES

DRAWN: TC
CHECKED: EO

DRAWING NO: 18306-2-103