



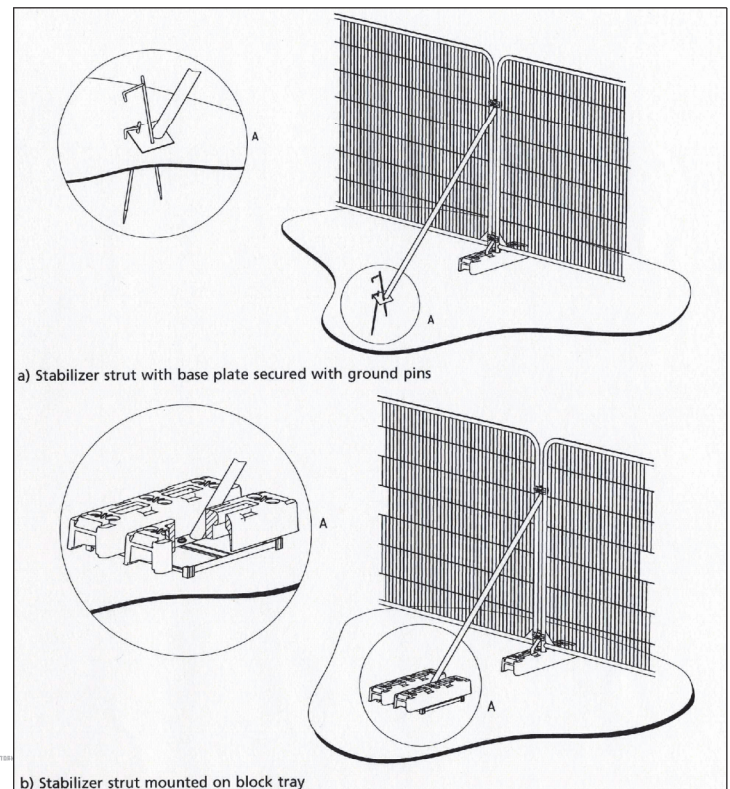

Tree Protection Fence
Specification Options

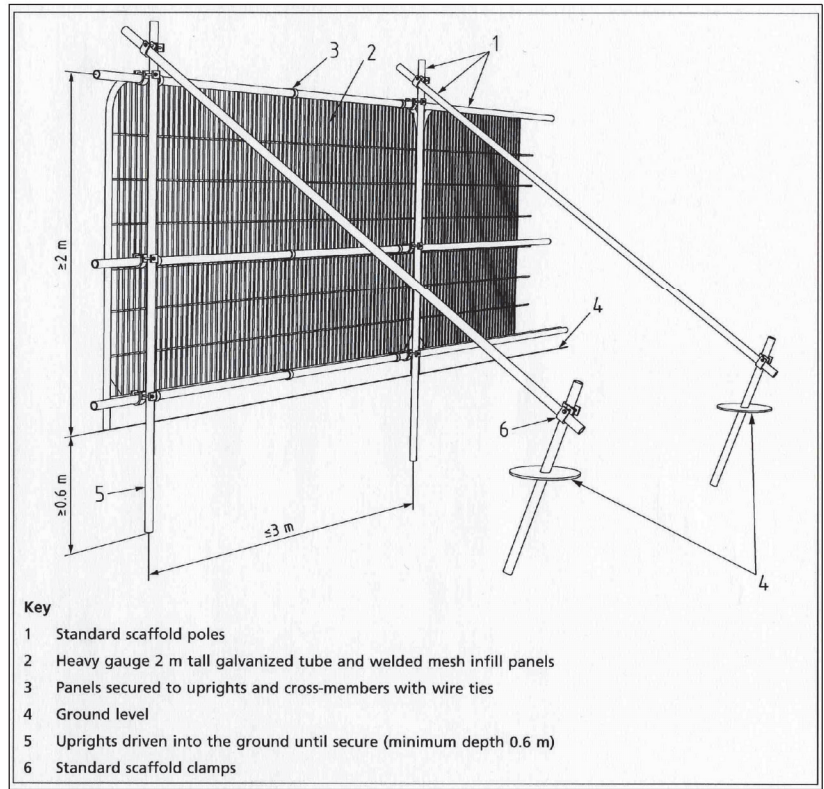

LEGEND

- CLASS A INDIVIDUAL TREE (HIGH QUALITY - RETENTION HIGHLY DESIRABLE)
- CLASS B INDIVIDUAL TREE (MODERATE QUALITY - RETENTION DESIRABLE)
- CLASS C INDIVIDUAL TREE (LOW QUALITY - RETENTION OPTIONAL)
- CLASS U INDIVIDUAL TREE (RECOMMEND REMOVAL)
- TREE GROUPS (COLOUR REPRESENTING GROUP CLASSIFICATION)
- CALCULATED ROOT PROTECTION ZONE (RPA)
- TREES / TREE GROUPS PROPOSED FOR REMOVAL
- POSITION OF TEMPORARY PROTECTIVE BARRIERS TO EXCLUDE ALL CONSTRUCTION ACTIVITIES, (MACHINES & MATERIAL) TO BE INSTALLED PRIOR TO COMMENCEMENT OF WORKS IN ACCORDANCE WITH BS 5837:2012 AS ILLUSTRATED ABOVE

REV	DATE	AMENDMENT
-----	------	-----------

CUNNANE STRATTON REYNOLDS
LAND PLANNING & DESIGN

GALWAY OFFICE
ARDAONG, BALLYTRASNA, TUAM, CO GALWAY
TEL 093 60854
EMAIL: galwayinfo@csrlandplan.ie
www.csrlandplan.ie



PROJECT:
RATHMULLAN
CO. MEATH

DRAWING:
TREE PROTECTION & REMOVAL

DATE:	AUGUST 2018
SCALE:	1:1000 @ A1
DRAWN:	KM
CHECKED:	KM
DRAWING NO:	18334-T-103