

Notes

- FIGURED DIMENSIONS ONLY TO BE TAKEN FROM THIS DRAWING.
- ALL DRAWINGS TO BE CHECKED BY THE CONTRACTOR ON SITE.
- ENGINEER TO BE INFORMED OF ANY DISCREPANCIES BEFORE ANY WORK COMMENCES.
- ALL LEVELS REFER TO ORDNANCE DATUM (MALIN HEAD).
- THE GRID CONNECTION PLANNING APPLICATION BOUNDARY (SOLID RED LINE) SHOWS THE FULL EXTENT OF THE GRID CONNECTION BETWEEN DERREENACRINNIG WEST WIND FARM AND BALLYLICKY 110 KV SUBSTATION. WITHIN THAT RED LINE, SEVEN SEPARATE LOCATIONS ARE THE SUBJECT OF THIS PLANNING APPLICATION TO CORK COUNTY COUNCIL (THESE ARE LABELLED AS AREA 1, 2, 3, 4, 5, 6 AND 7). THE REMAINING AREAS WITHIN THE RED LINE ARE THE SUBJECT OF AN APPLICATION FOR LEAVE TO APPLY FOR SUBSTITUTE CONSENT TO AN BORD PLEANÁLA REFERENCE 302837-18. THE GRID CONNECTION PLANNING APPLICATION BOUNDARY ENCOMPASSING BOTH THE APPLICATIONS, TO CORK COUNTY COUNCIL AND AN BORD PLEANÁLA, IS BEING SHOWN WITHIN ONE SOLID RED LINE SO AS TO GIVE A FULL UNDERSTANDING TO THE PUBLIC OF THE PLANNING STATUS OF ALL ASPECTS OF THE GRID CONNECTION. FINAL LOCATION OF JOINT BAYS TO BE SUBJECT TO DETAILED DESIGN.
- LEGEND:

- Overhead Line to be built (subject to planning application 19/000/10)
- Existing Overhead line already built (subject to appeal for substitute consent to An Bord Pleanála Reference 302837-18)
- Underground cable to be built (subject to planning application 19/000/10)
- OHL Existing Network line (Overhead)
- Existing Network line (Underground)
- Existing Pole Subject to Substitute Consent
- Proposed Pole (subject to planning application 19/000/10)
- Proposed Joint Bay Marker Post
- River / Stream
- Windfarm Boundary
- Grid connection planning appeal boundary

Ordnance Survey Ireland Licence No. EN 0002619
 © Government of Ireland,
 O.S. Sheets: 6595, 6596, 6597, 6627 (1:5,000)

rev.	modifications	by	chkd	date

file: P:\4636-P-GCR-00-2\Drawings\Grid Connection\Planning Appeal\4636-P-GCR-00-2-Site-1-2500-Plan.dwg

client
ESB


project
EXISTING GRID CONNECTION AT DERREENACRINNIG WEST WIND FARM CO CORK.

stage
SUBSTITUTE CONSENT

title
GRID CONNECTION ROUTE SITE LOCATION MAP (SHEET 2 OF 7)

scale
1:2,500 @ A1

surveyed	drawn	checked	date
OSI	J.B. / P.MD	B.C.	JUNE 2019

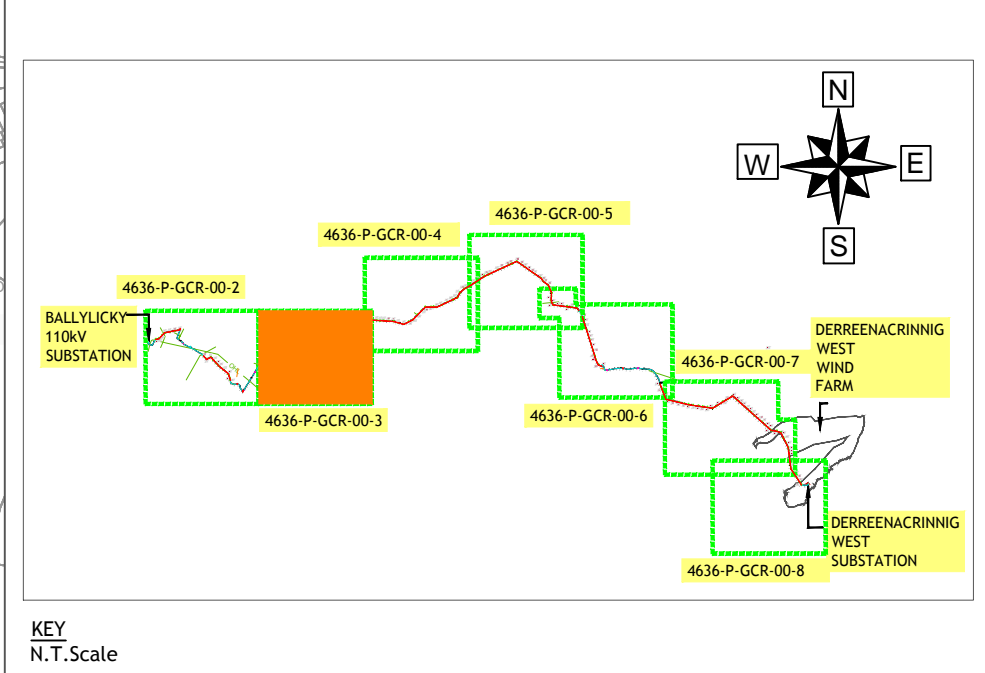

KEY
N.T. Scale

COPYRIGHT OF
JENNINGS O'DONOVAN & PARTNERS
 CONSULTING ENGINEERS,
 FINISKLIN,
 SLIGO,
 IRELAND.

TEL: +353 (0)71 916 1416
 FAX: +353 (0)71 916 1080
 Email: info@jodireland.com

drawing no.	revision
4636-P-GC-00-3	