

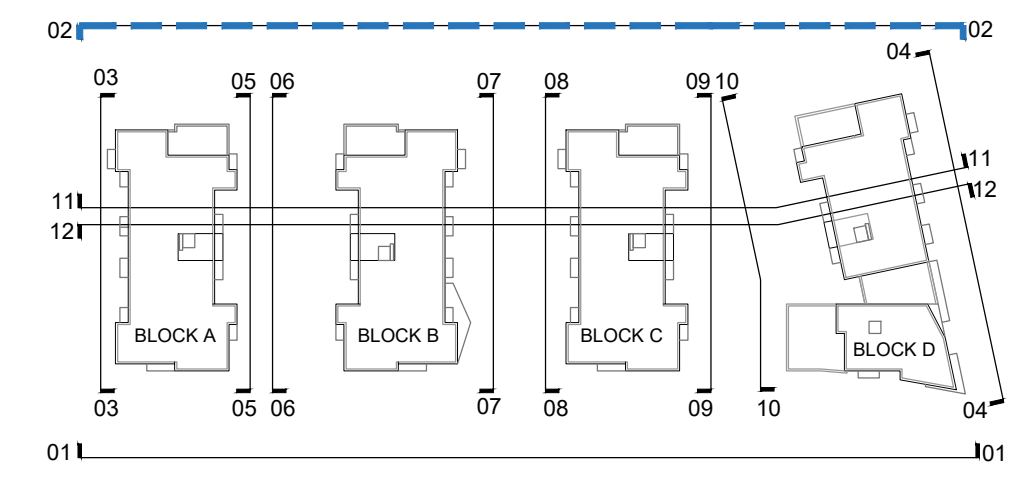


GENERAL NOTES


THIS DRAWING TO BE READ IN CONJUNCTION WITH ARCHITECT'S DRAWINGS, CONSULTANT ENGINEER'S DRAWINGS AND SPECIFICATIONS, AND LANDSCAPE ARCHITECT'S DRAWINGS AND SPECIFICATIONS.

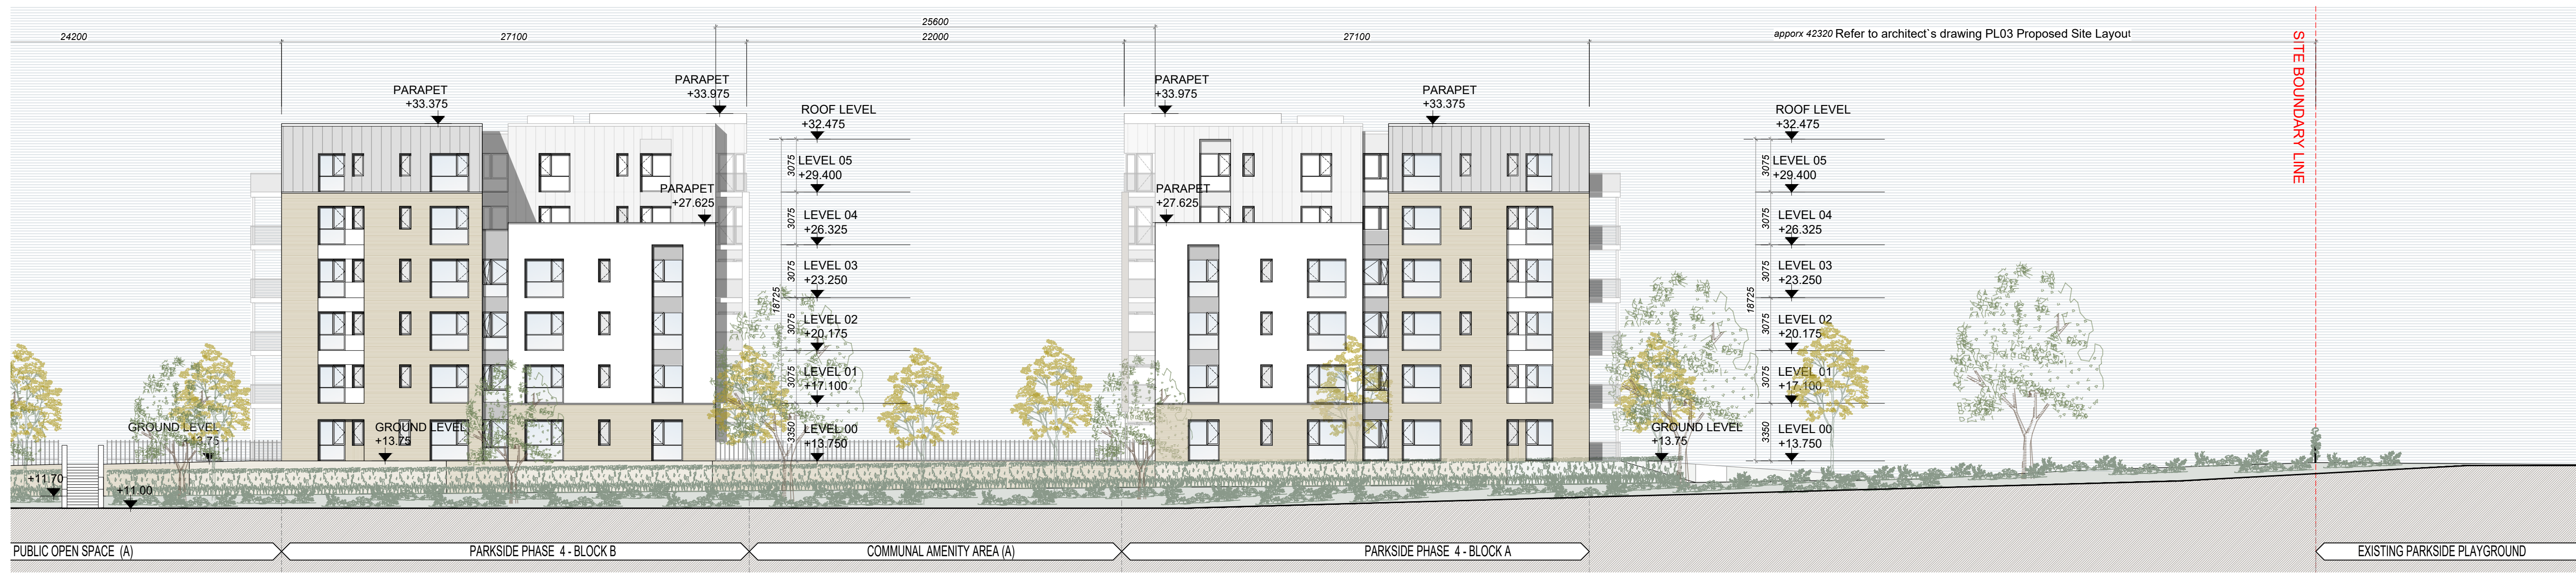

- NOTES ON FINISHES:**
- ROOF: TO BE FINISHED WITH METAL CAPPING
 - WALLS: TO BE FINISHED IN SELECTED BRICKWORK, SELECTED RENDER FRAME FACED IN SELECTED STONE, NATURAL OR RECON, METAL GLAZING IN SELECTED COLOR, AS INDICATED AND PRESSED METAL IN SELECTED COLOR AS INDICATED
 - WINDOW/DOOR: ALL WINDOWS AND DOOR FRAMES AND LEAVES, TO BE ALUMINUM POWDER-COATED UPVC, TO APPROVED COLOUR
 - RAINWATER GOODS: TO BE UPVC / ALUMINUM TO SPECIFICATION
 - BALCONY: HANDRAILS TO BE MILD STEEL GALVANISED AND PAINTED TO SELECTED COLOUR WITH SAFETY-GLAZED BALUSTRADES

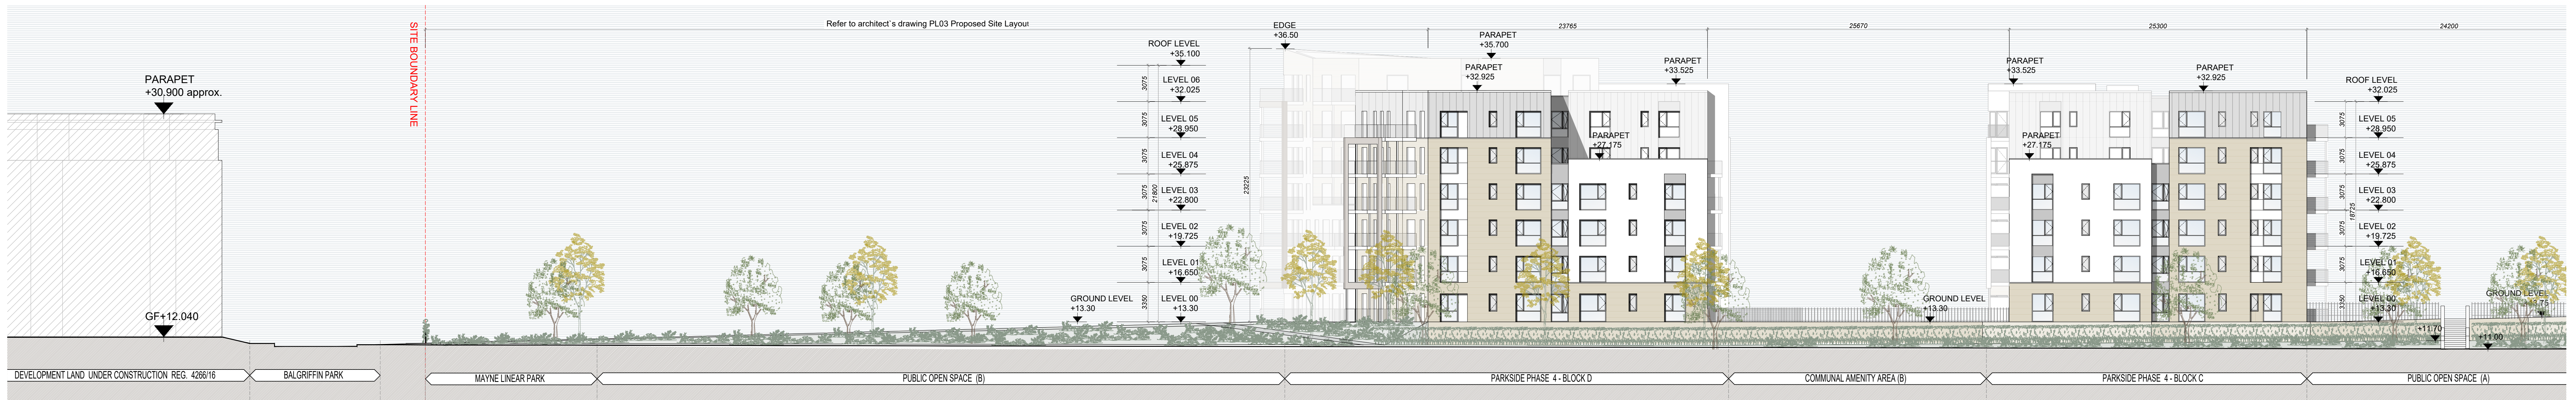

ELEVATION 02 - SITE CONTEXT ELEVATION NORTH
1:200

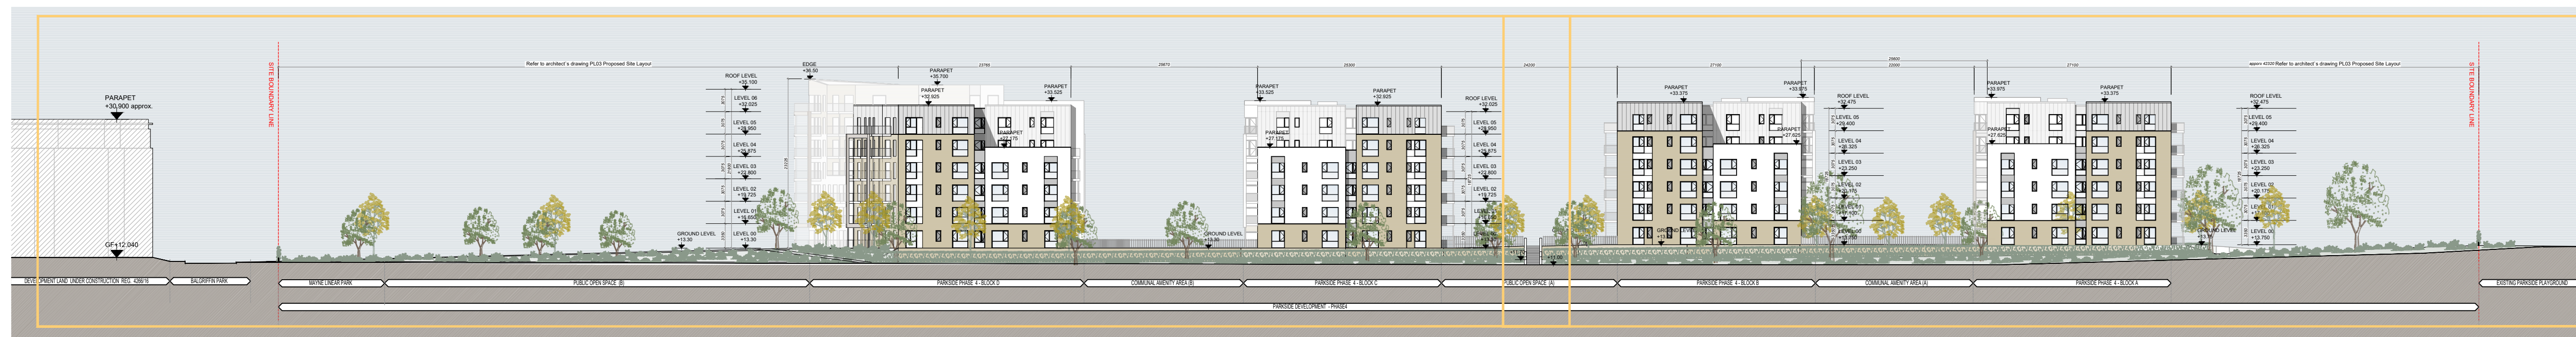

ELEVATION 02 - SITE CONTEXT ELEVATION NORTH
1:500

NOTES:

DO NOT SCALE FROM DRAWINGS. WORK TO FIGURED DIMENSIONS ONLY. ARCHITECT TO BE NOTIFIED OF ALL DISCREPANCIES.

| CLIENT: | | REVISIONS | |
|---------|-------------|-----------|-------------|
| DATE | DESCRIPTION | DATE | DESCRIPTION |
| | | | |
| | | | |
| | | | |

| | | | |
|----------|---------------------------------|--------------|--------------|
| | PROJECT TITLE: | DATE: | DRAWN BY: |
| | PARKSIDE 4, Parkside, Dublin 13 | OCT 19 | A |
| | SHEET: | SCALE: | REVISION: |
| | SITE CONTEXT ELEVATION | 1:200 (A0) | A |
| SHEET 02 | | PROJECT NO.: | DRAWING NO.: |
| | | 11002.6 | PL015 |