


**NOTES ON FINISHES:**

- ROOF : TO BE FINISHED WITH METAL CAPPING
- WALLS : TO BE FINISHED IN SELECTED BRICKWORK, SELECTED RENDER, FRAME FACADE IN SELECTED STONE NATURAL OR RECON, METAL CLADDING IN SELECTED COLOR, AS INDICATED AND PRESSED METAL IN SELECTED COLOR AS INDICATED
- WINDOW/DOOR : ALL WINDOWS AND DOORS, FRAMES AND LEAVES, TO BE ALUMINIUM POWDER-COATED OR uPVC, TO APPROVED COLOUR
- RAINWATER GOODS : TO BE uPVC / ALUMINIUM TO SPECIFICATION.
- BALCONY : HANDRAILS TO BE MILD STEEL GALVANISED AND PAINTED TO SELECTED COLOUR WITH SAFETY-GLAZED BALUSTRADES.

**GENERAL NOTES**

THIS DRAWING TO BE READ IN CONJUNCTION WITH ARCHITECT'S DRAWINGS, CONSULTANT ENGINEER'S DRAWINGS AND SPECIFICATIONS, AND LANDSCAPE ARCHITECT'S DRAWINGS AND SPECIFICATIONS.

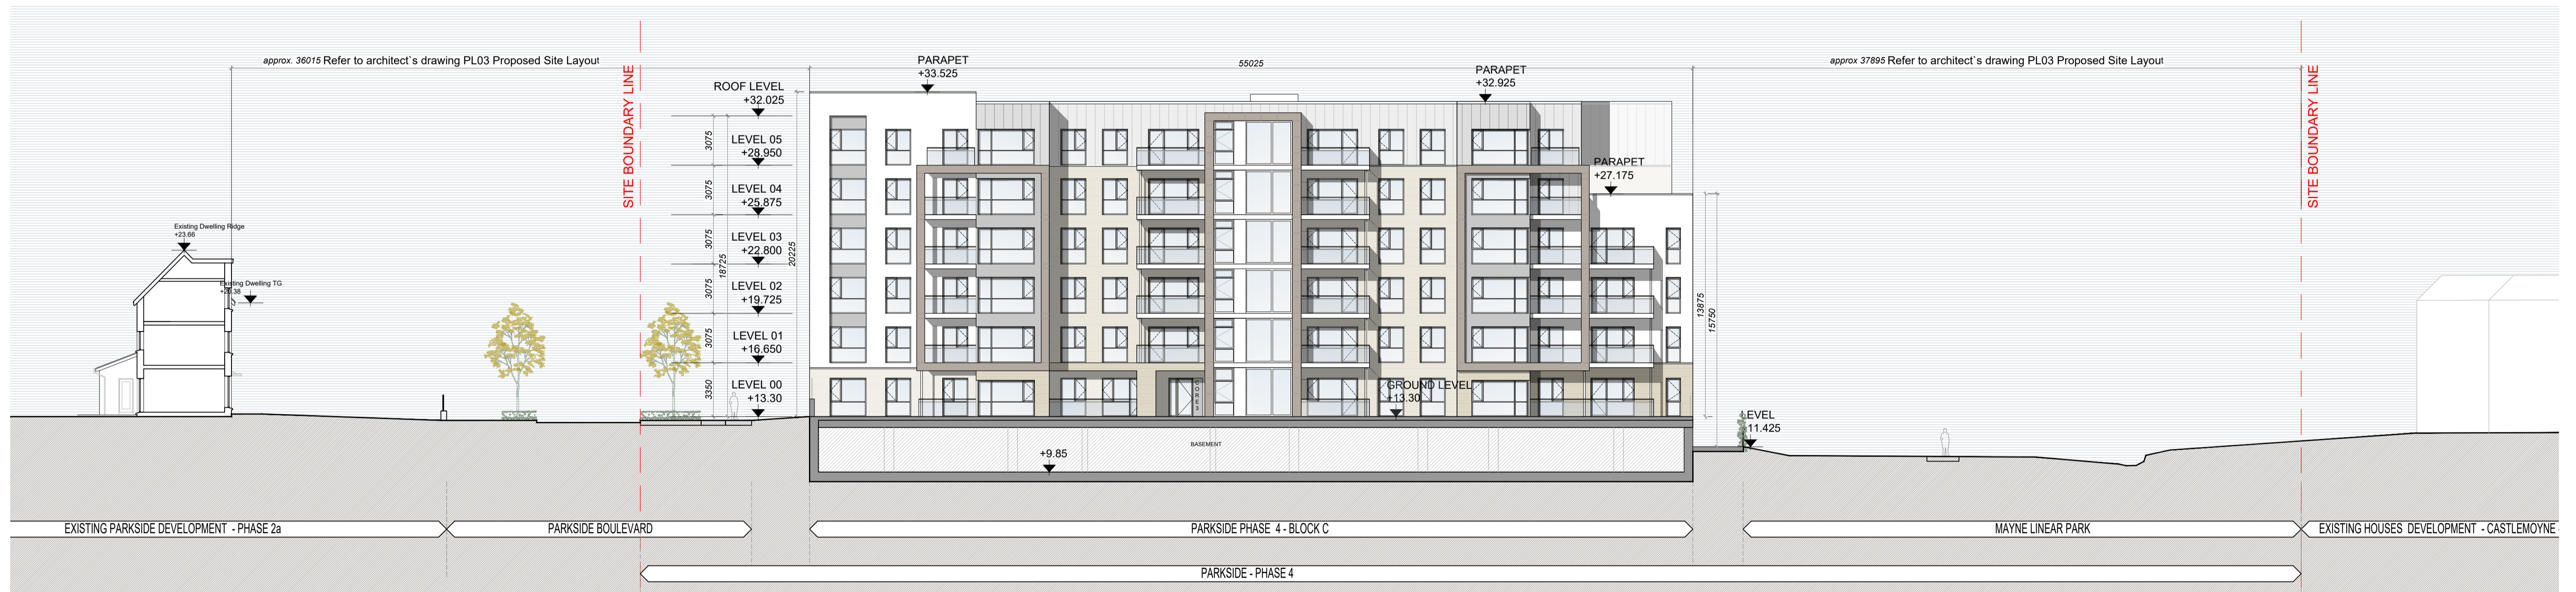

ELEVATION 09 - SITE CONTEXT ELEVATION - INTERNAL COMMUNAL AMENITY AREA (B)  
1:200

**NOTES:**

DO NOT SCALE FROM DRAWINGS. WORK TO FIGURED DIMENSIONS ONLY. ARCHITECT TO BE NOTIFIED OF ALL DISCREPANCIES.

CLIENT:		REVISIONS	
 CAIRN Homes Properties Ltd		DATE	DESCRIPTION
		09/10/2019	ISSUED FOR PLANNING
		DATE	DESCRIPTION

PROJECT TITLE		DATE	DRAWN BY
PARKSIDE 4, Parkside, Dublin 13		OCT'19	IDF
DRAWING TITLE		SCALE	REVISION
SITE CONTEXT ELEVATION		1:200@A1	A
Sheet 05		JOB NO.	DRAWING NO.
1 Grantham Street, Dublin 8, D08 A49Y, Ireland Tel: 01-4788700 Fax: 01-4788711 E-Mail: arch@mcorm.com		11002.6	PL018