

**NOTES ON FINISHES:**

ROOF: TO BE FINISHED WITH METAL CAPPING

WALLS: TO BE FINISHED IN SELECTED BRICKWORK, SELECTED RENDER, FRAME FACADE IN SELECTED STONE NATURAL OR RECON, METAL CLADDING IN SELECTED COLOR, AS INDICATED AND PRESSED METAL IN SELECTED COLOR AS INDICATED


WINDOW/DOOR: ALL WINDOWS AND DOORS, FRAMES AND LEAVES, TO BE ALUMINUM POWDER-COATED OR UPVC, TO APPROVED COLOUR

RAINWATER GOODS: TO BE UPVC / ALUMINIUM TO SPECIFICATION.


BALCONY: HANDRAILS TO BE MILD STEEL GALVANISED AND PAINTED TO SELECTED COLOUR WITH SAFETY-GLAZED BALUSTRADES.

**GENERAL NOTES**

THIS DRAWING TO BE READ IN CONJUNCTION WITH ARCHITECT'S DRAWINGS, CONSULTANT ENGINEER'S DRAWINGS AND SPECIFICATIONS, AND LANDSCAPE ARCHITECT'S DRAWINGS AND SPECIFICATIONS.

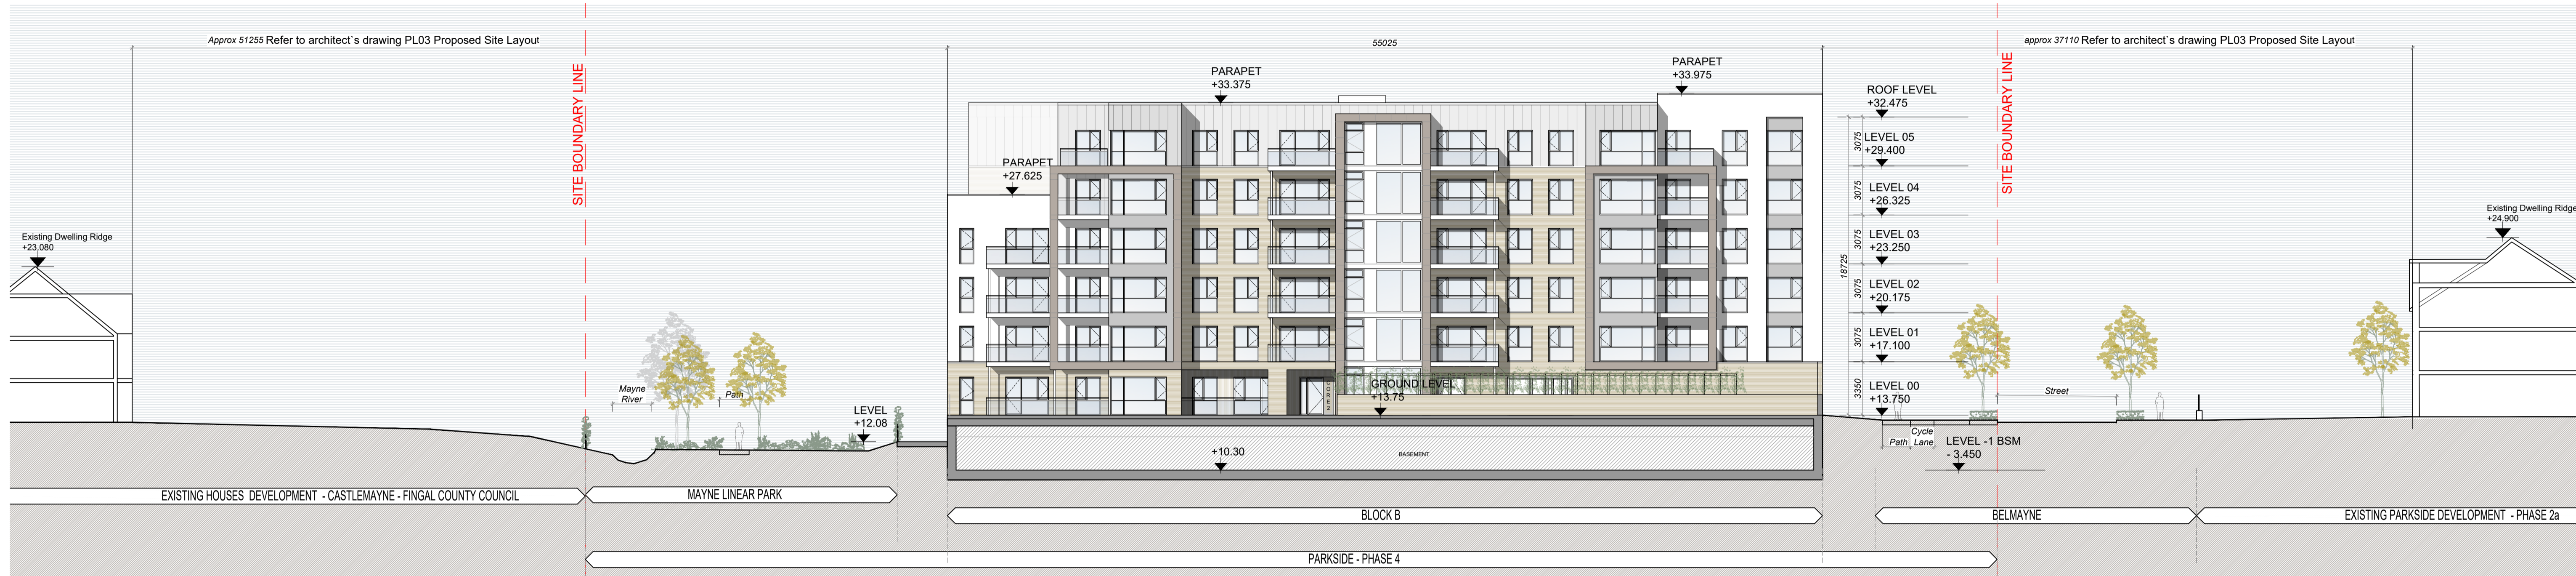

ELEVATION 06 - SITE CONTEXT ELEVATION - INTERNAL COMMUNAL AMENITY AREA (A)  
1:200

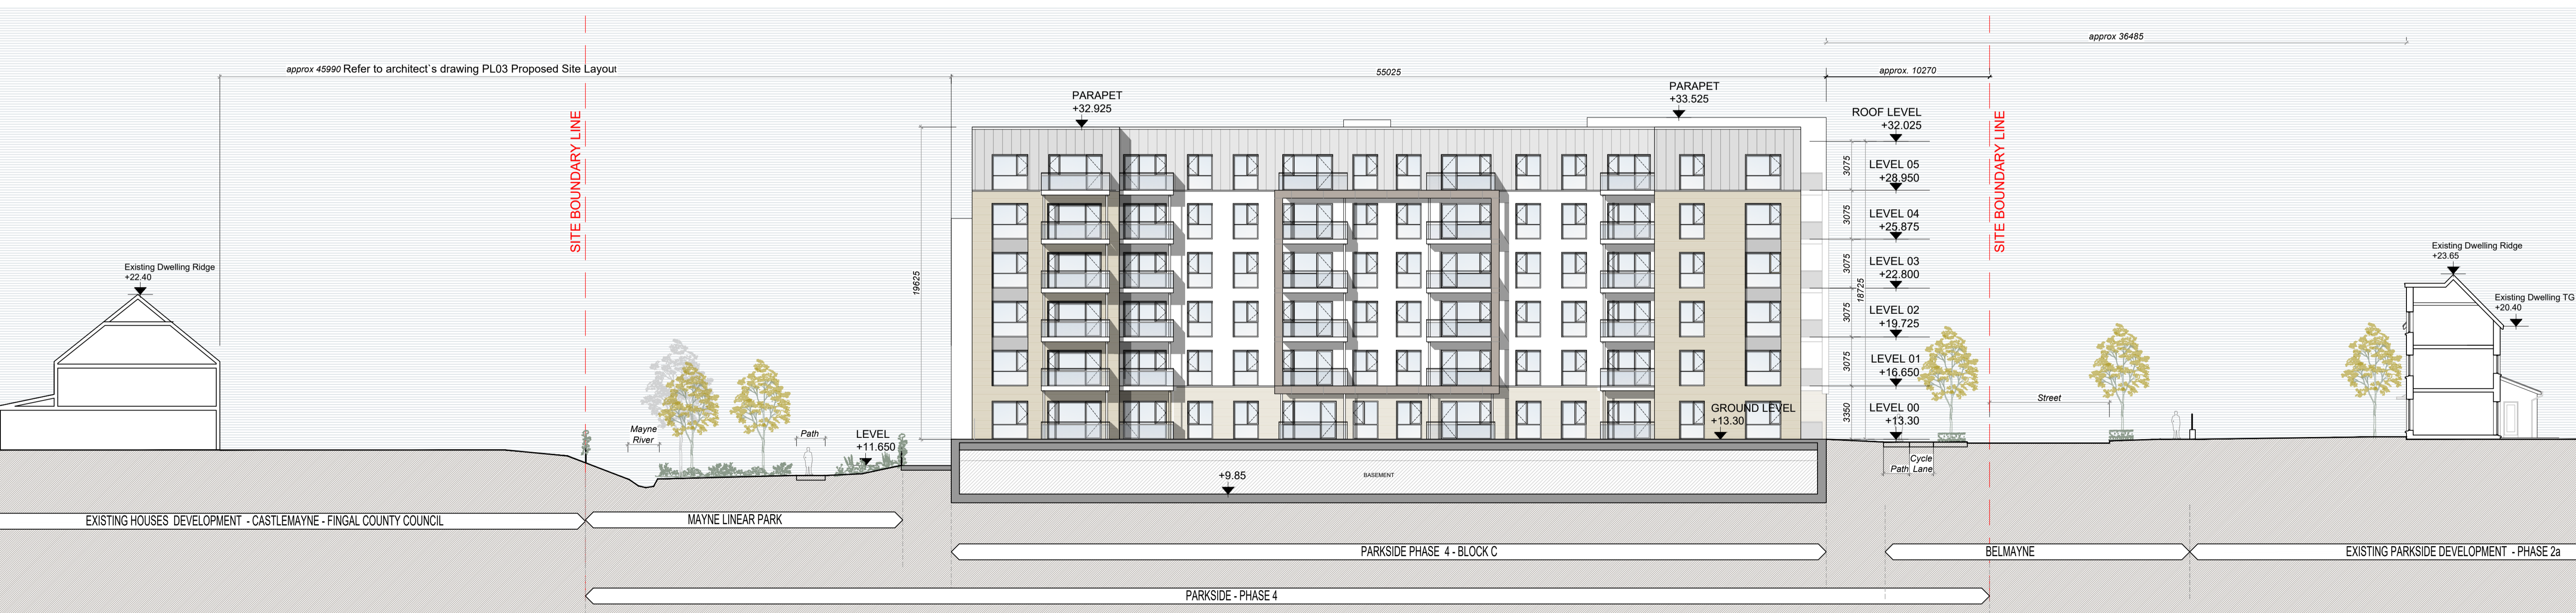

ELEVATION 08 - SITE CONTEXT ELEVATION - PUBLIC OPEN SPACE (A)  
1:200

**NOTES:**

DO NOT SCALE FROM DRAWINGS. WORK TO FIGURED DIMENSIONS ONLY. ARCHITECT TO BE NOTIFIED OF ALL DISCREPANCIES.

CLIENT:	CAIRN CAIRN Homes Properties Ltd	
REVISIONS		
DATE	DESCRIPTION	No.
08/10/2019	ISSUED FOR PLANNING	A

PROJECT TITLE:	PARKSIDE 4, Parkside, Dublin 13	DATE:	OCT'19	DRAWN BY:	IDF
DRAWING TITLE:	SITE CONTEXT ELEVATIONS	SCALE:	1:200@A1	REVISION:	A
Sheet 04		JOB NO:	11002.6	DRAWING NO:	PL017
1 Grantham Street, Dublin 8, D08 A9Y, Ireland Tel: 01-4788700 Fax: 01-4788711 E-Mail: arch@mcorm.com					