

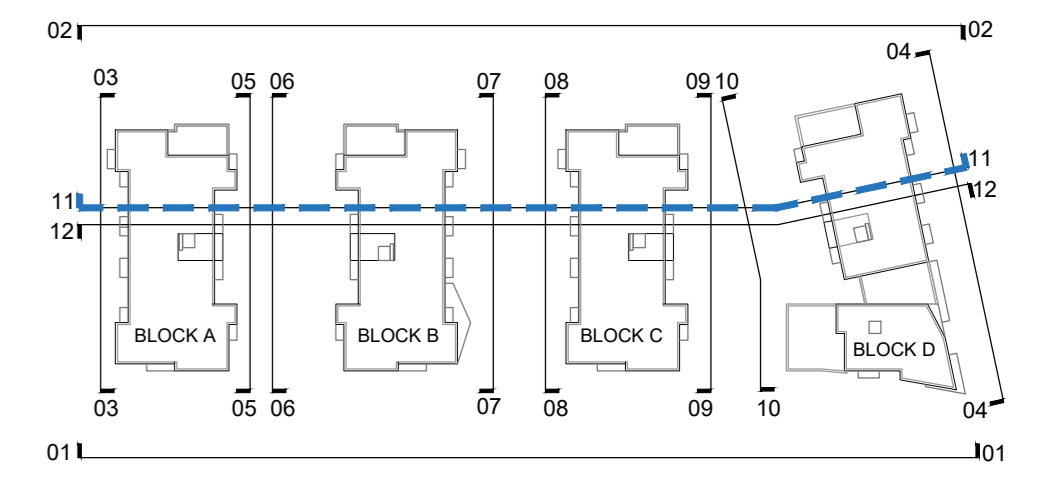


**GENERAL NOTES**


THIS DRAWING TO BE READ IN CONJUNCTION WITH ARCHITECT'S DRAWINGS, CONSULTANT ENGINEERS DRAWINGS AND SPECIFICATIONS, AND LANDSCAPE ARCHITECT'S DRAWINGS AND SPECIFICATIONS.

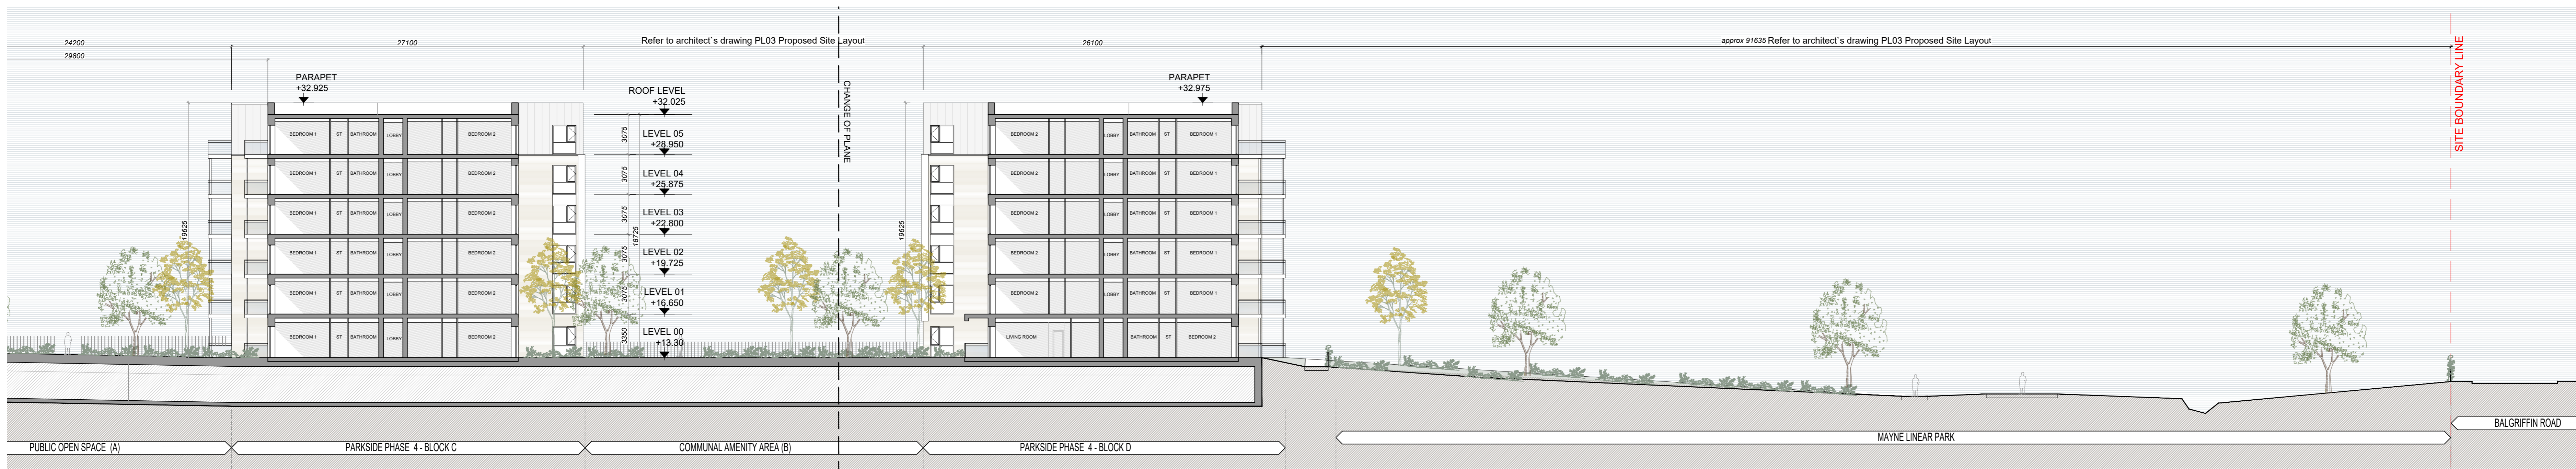

- NOTES ON FINISHES:**
- ROOF: TO BE FINISHED WITH METAL CAPPING
  - WALLS: TO BE FINISHED IN SELECTED BRICKWORK, SELECTED RENDER FRAME FACADE IN SELECTED STONE, NATURAL OR RECON, METAL GLAZING IN SELECTED COLOR, AS INDICATED AND PRESSED METAL IN SELECTED COLOR AS INDICATED
  - WINDOW/DOOR: ALL WINDOWS AND DOORS, FRAMES AND LEAVES, TO BE ALUMINUM POWDER-COATED OR UPVC, TO APPROVED COLOUR
  - RAINWATER GOODS: TO BE UPVC / ALUMINUM TO SPECIFICATION
  - BALCONY: HANDRAILS TO BE MILD STEEL GALVANISED AND PAINTED TO SELECTED COLOUR WITH SAFETY-GLAZED BALUSTRADES.

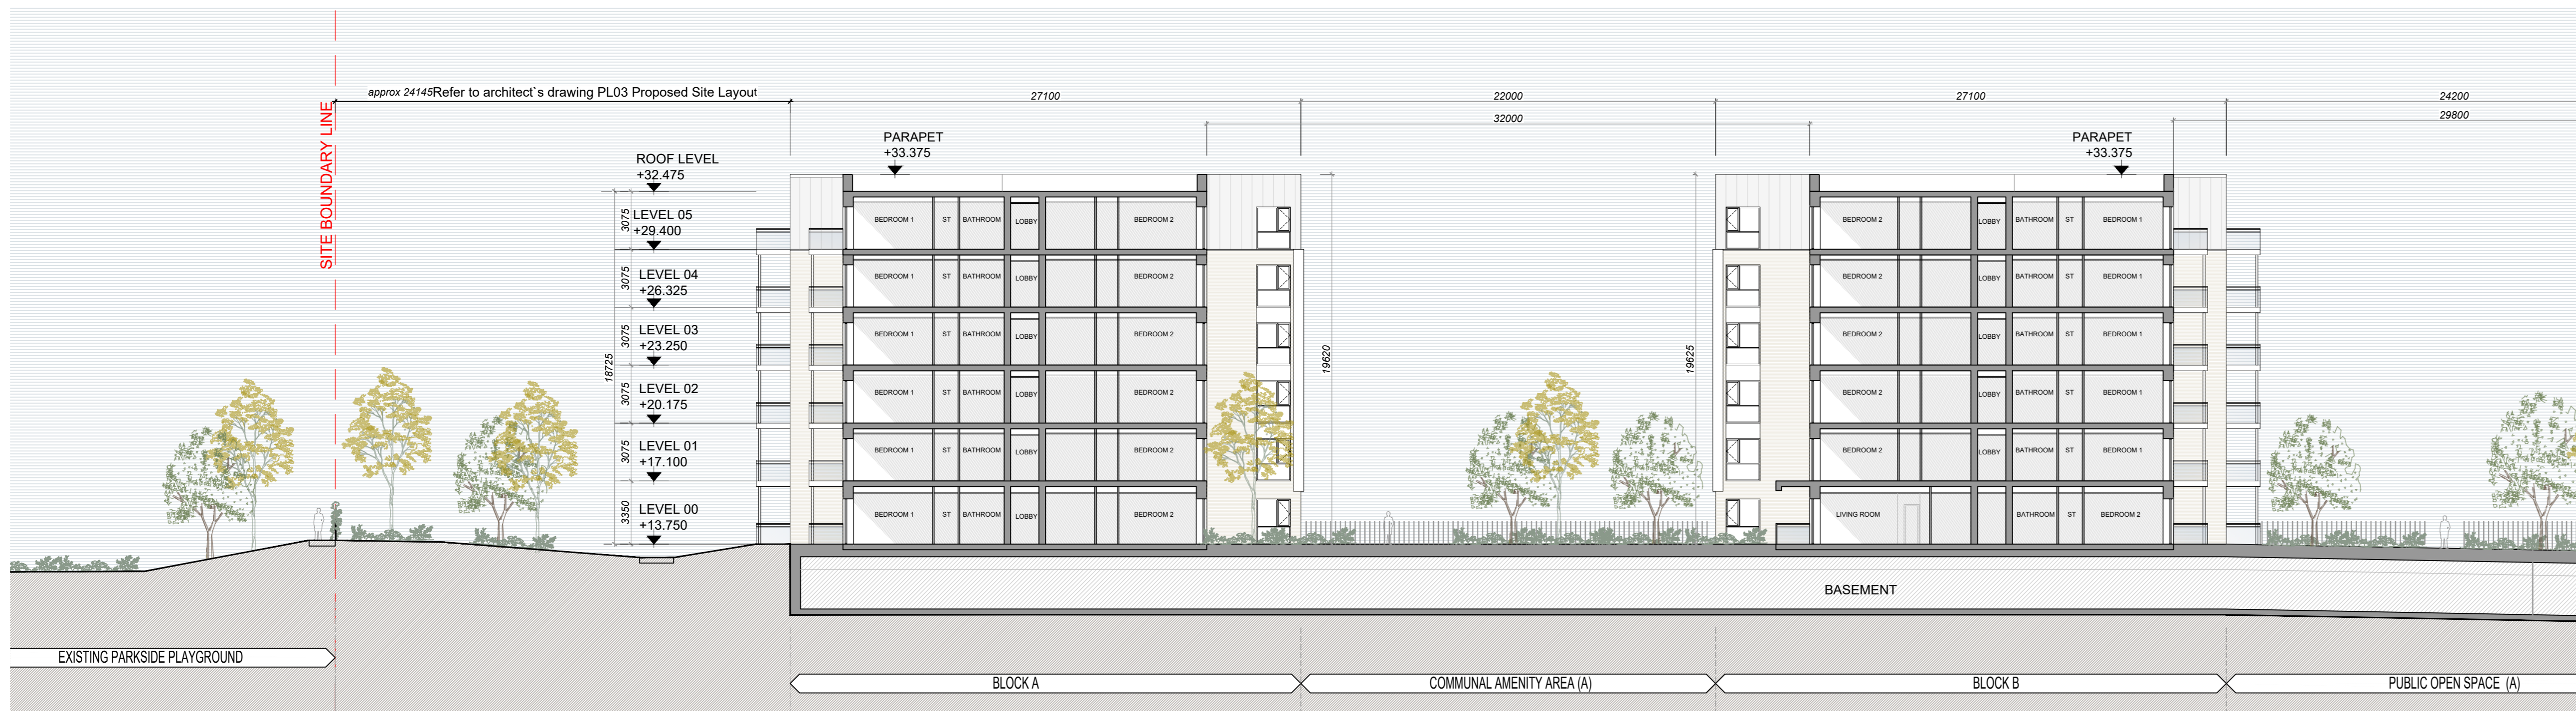

SECTION 11 - SITE CONTEXT SECTION  
1:200

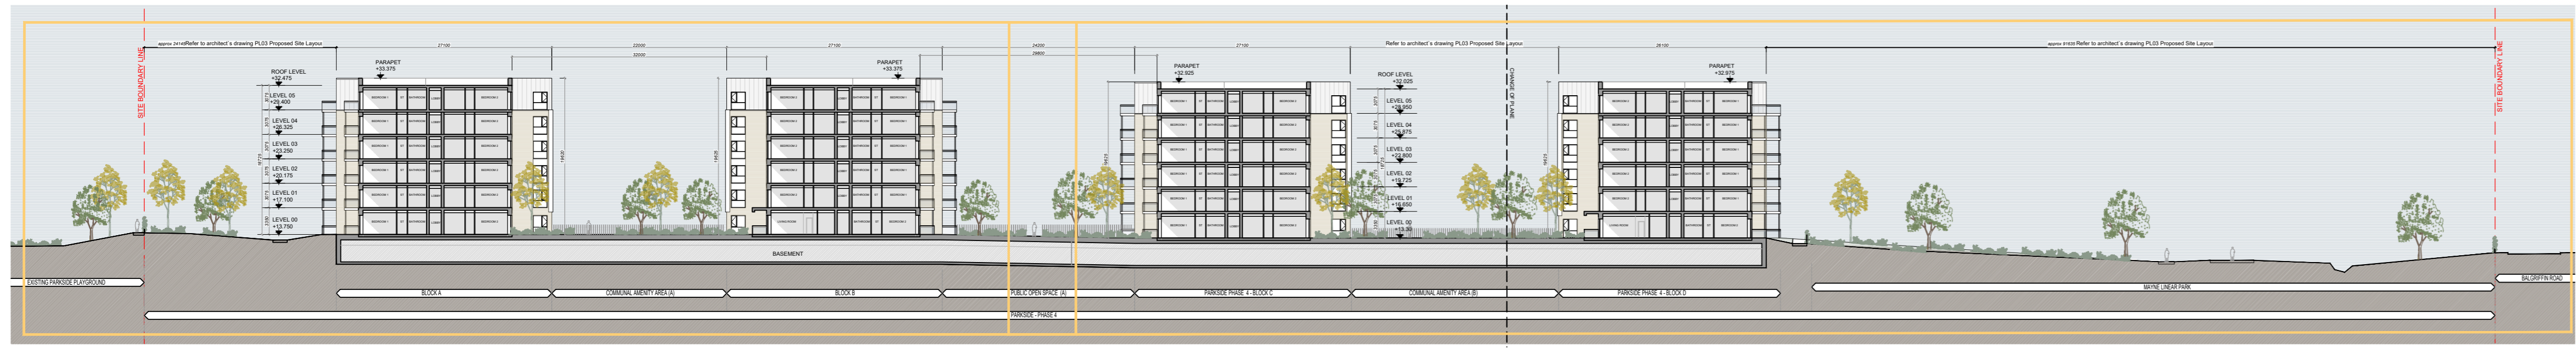

SECTION 11 - SITE CONTEXT SECTION  
1:500

**NOTES:**

DO NOT SCALE FROM DRAWINGS WORK TO FIGURED DIMENSIONS ONLY ARCHITECT TO BE NOTIFIED OF ALL DISCREPANCIES.

CLIENT:	REVISIONS	No.
CAIRN CAIRN Homes Properties Ltd	DATE: 08/10/2019 DESCRIPTION: SUBMITTED FOR PLANNING	A

	PROJECT TITLE:	PARKSIDE 4, Parkside, Dublin 13	DATE:	OCT 19	DRAWN BY:	IDF
	PROJECT TYPE:	SITE CONTEXT SECTION	SCALE:	1:200/840 1:500/840	REVISION:	A
	SHEET NO:	Sheet 01	PROJECT NO:	11002.6	DRAWING NO:	PL019
	<small>1 Curran Street, Dublin 1, CO8 AXP7 Ireland Tel: 01 4942000 Fax: 01 4942011 E-Mail: info@mcrrp.com</small>					