





GENERAL NOTES

THIS DRAWING TO BE READ IN CONJUNCTION WITH ARCHITECT'S DRAWINGS, CONSULTANT ENGINEERS DRAWINGS AND SPECIFICATIONS, AND LANDSCAPE ARCHITECT'S DRAWINGS AND SPECIFICATIONS.

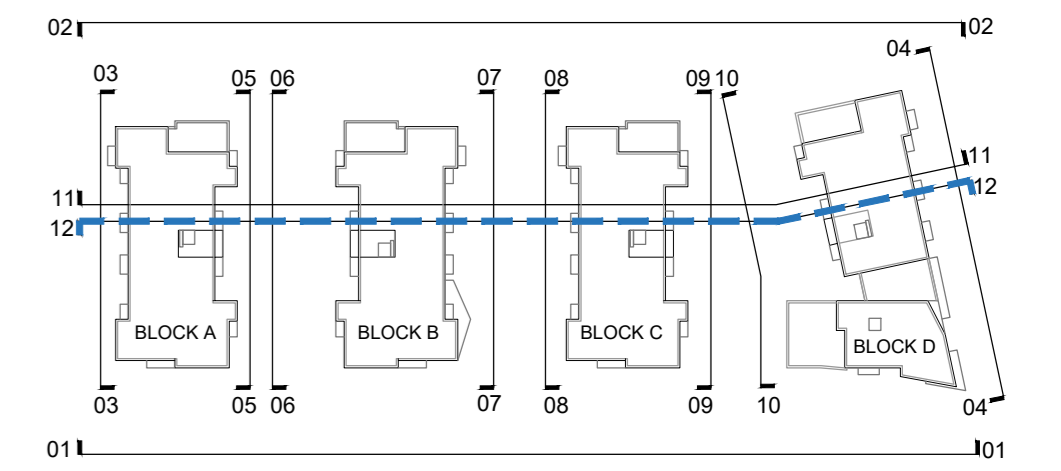

NOTES ON FINISHES:

- ROOF: TO BE FINISHED WITH METAL CAPPING
- WALLS: TO BE FINISHED IN SELECTED BRICKWORK, SELECTED RENDER FRAME FACADE IN SELECTED STONE, NATURAL OR RECON, METAL GLAZING IN SELECTED COLOR, AS INDICATED AND PRESSED METAL IN SELECTED COLOR AS INDICATED
- WINDOW/DOOR: ALL WINDOWS AND DOORS, FRAMES AND LEAVES, TO BE ALUMINUM POWDER-COATED OR UPVC, TO APPROVED COLOUR
- RAINWATER GOODS: TO BE UPVC / ALUMINUM TO SPECIFICATION
- BALCONY: HANDRAILS TO BE MILD-STEEL GALVANISED AND PAINTED TO SELECTED COLOUR WITH SAFETY-GLAZED BALUSTRADES.

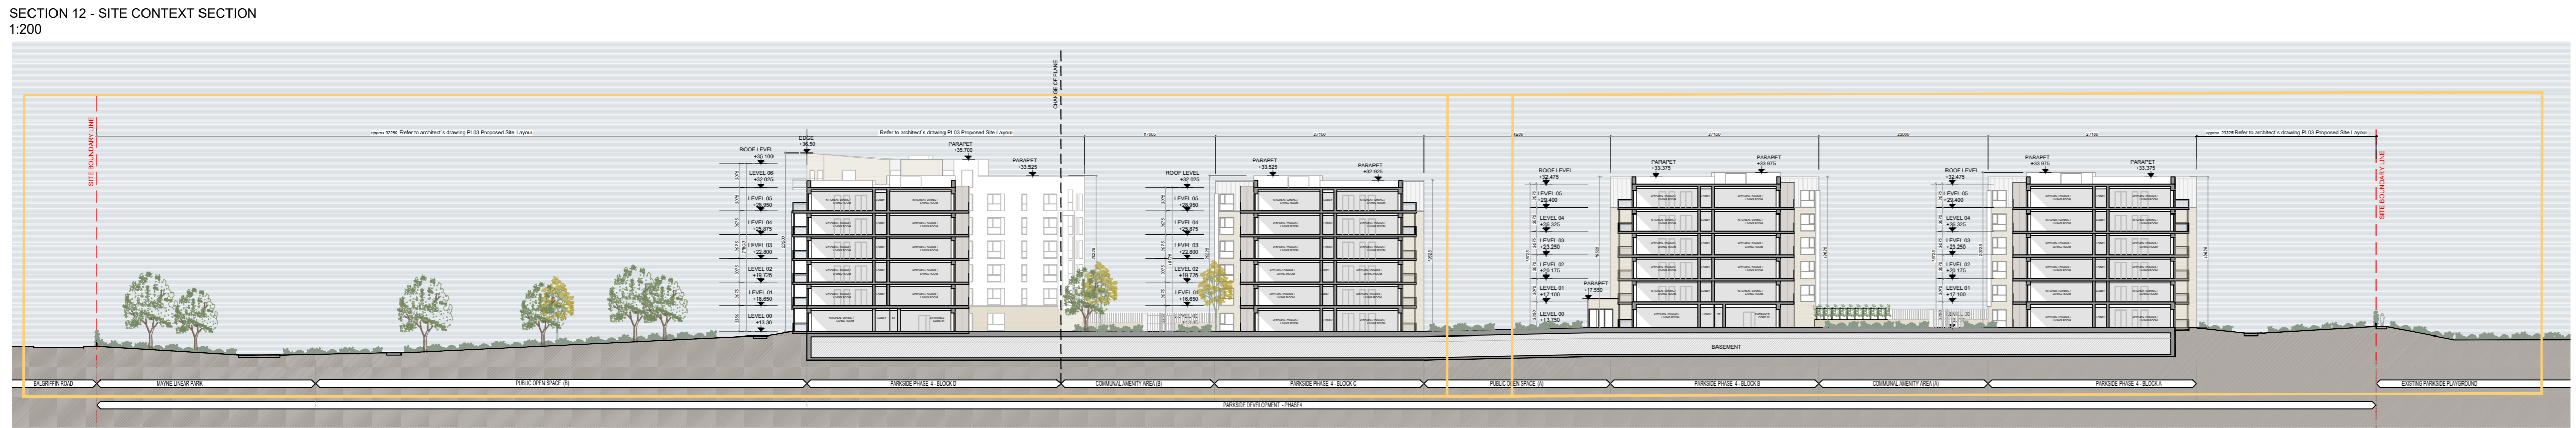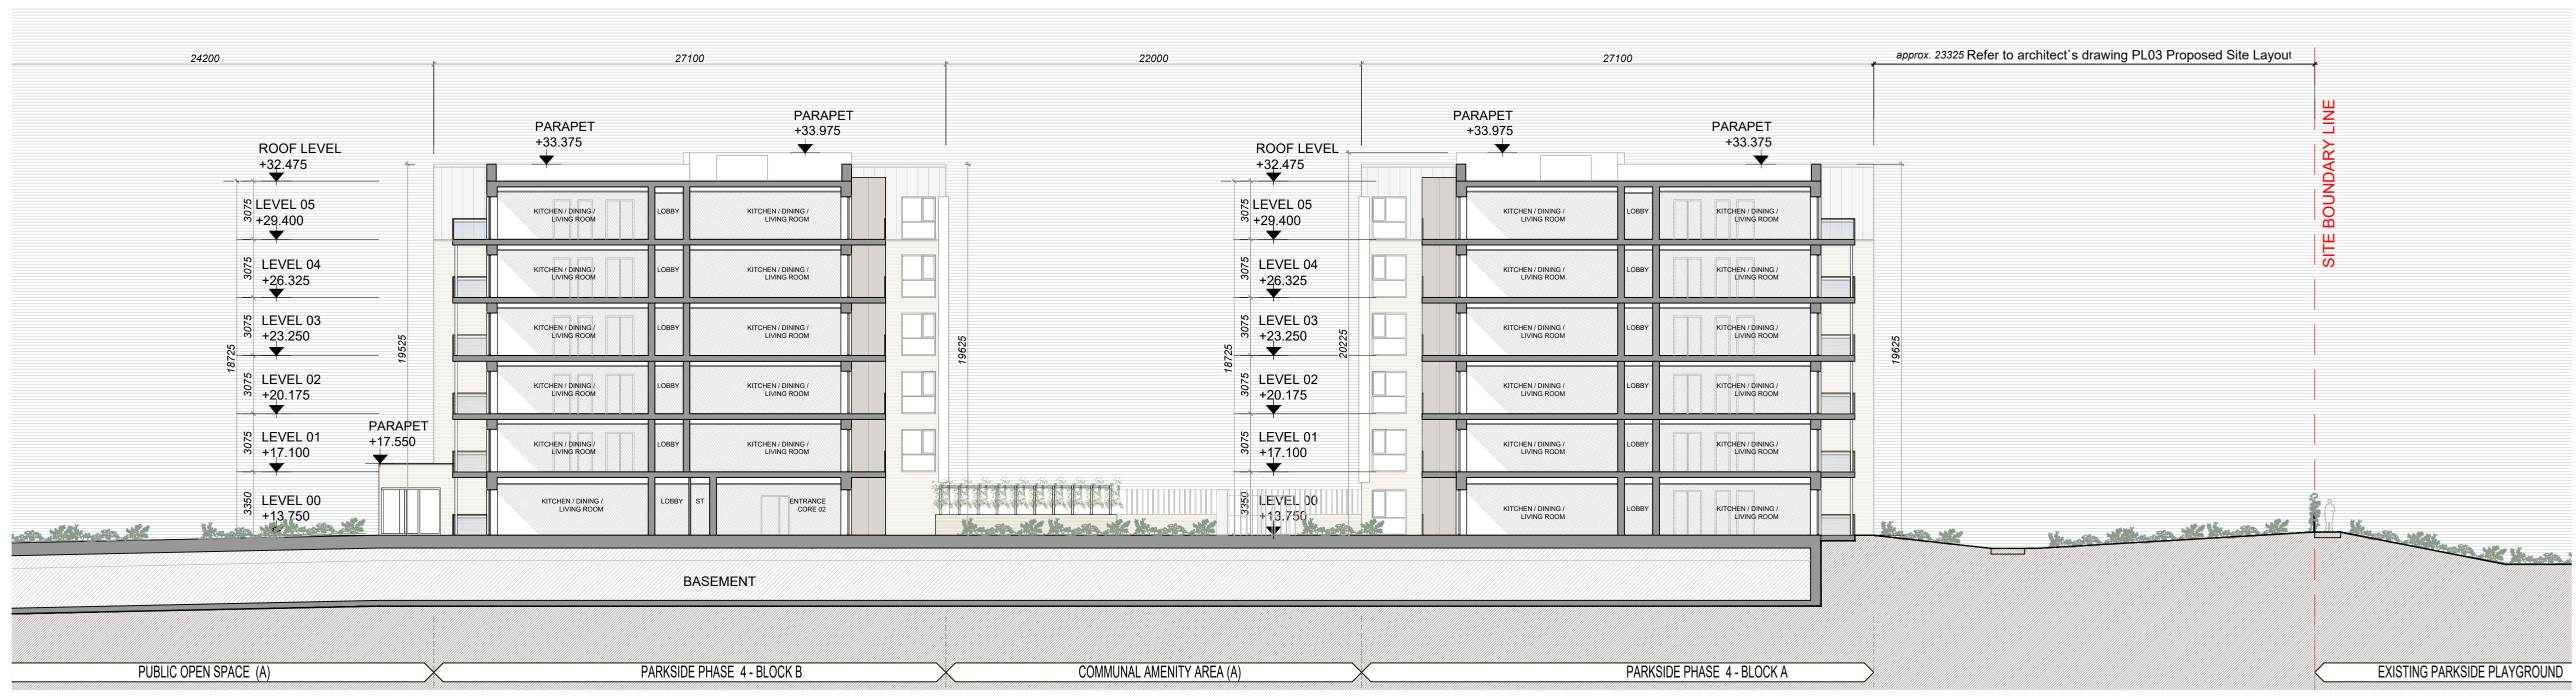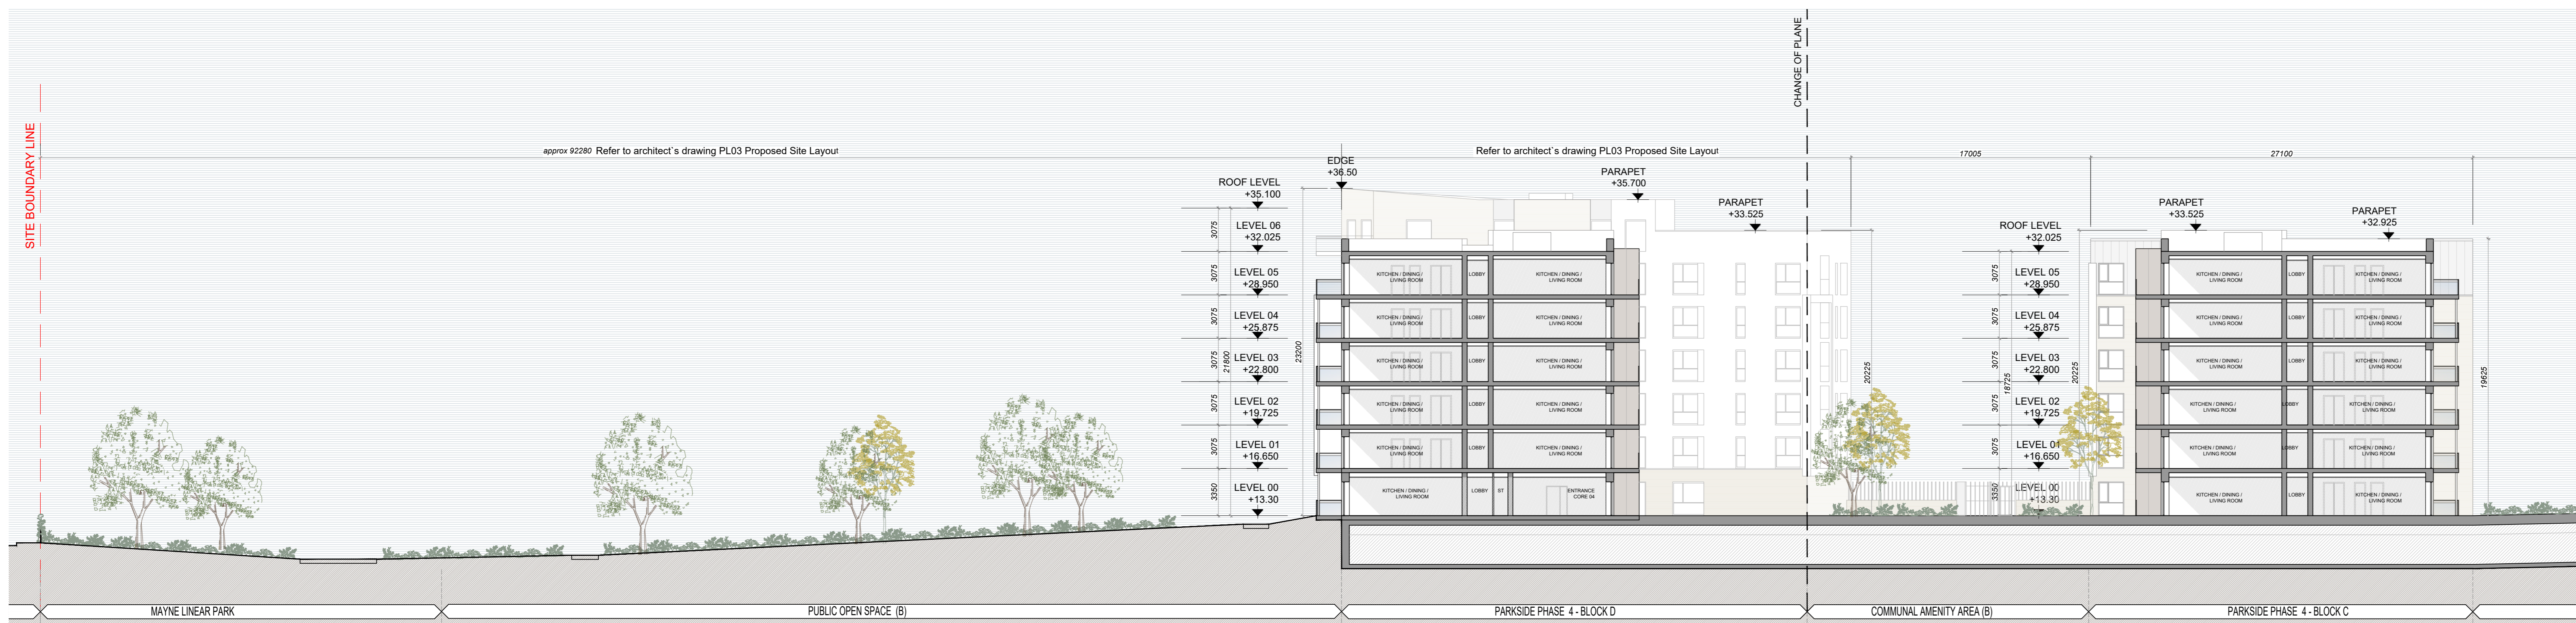

NOTES:

DO NOT SCALE FROM DRAWINGS WORK TO FIGURED DIMENSIONS ONLY ARCHITECT TO BE NOTIFIED OF ALL DISCREPANCIES.

CLIENT:	CAIRN CAIRN Homes Properties Ltd						
REVISIONS	<table border="1"> <thead> <tr> <th>DATE</th> <th>DESCRIPTION</th> <th>Nb.</th> </tr> </thead> <tbody> <tr> <td>20/10/2019</td> <td>REVISED FOR PLANNING</td> <td>A</td> </tr> </tbody> </table>	DATE	DESCRIPTION	Nb.	20/10/2019	REVISED FOR PLANNING	A
DATE	DESCRIPTION	Nb.					
20/10/2019	REVISED FOR PLANNING	A					

PROJECT TITLE: **PARKSIDE 4, Parkside, Dublin 13**

DATE: **OCT 19** | DRAWN BY: **IDF**

SCALE: **1:200** | BLOCK: **A**

SHEET: **1:200** | DRAWING NO: **PL020**

PROJECT NO: **11002.6**

10 Crossbar Avenue, Merrion, Dublin 4, Co. Dublin, Ireland
Tel: 01 494 9700 | Fax: 01 494 9711 | Email: info@mcplm.com