




- NOTES:
- GENERAL NOTES:
1. ALL DRAWINGS TO BE CHECKED BY CONTRACTOR ON SITE AND ENGINEER INFORMED OF DISCREPANCIES BEFORE WORK COMMENCES.
 2. THE CONTRACTOR SHALL SATISFY HIMSELF AS TO THE ACCURACY OF EXISTING DRAINAGE LEVELS AND LOCATION OF EXISTING SERVICES ON SITE PRIOR TO COMMENCEMENT OF WORKS ON SITE.
 3. ALL DIMENSIONS AND LEVELS ARE IN METERS AND ARE RELATED TO ORDNANCE DATUM. CO-ORDINATES RELATE TO IRISH NATIONAL GRID.
 4. ALL MATERIAL USED IN FLOODPLAIN MODIFICATION TO BE IN ACCORDANCE WITH ISI SERIES 600 SPECIFICATIONS.
 5. REFER TO DBFL SITE SPECIFIC FLOOD RISK ASSESSMENT.

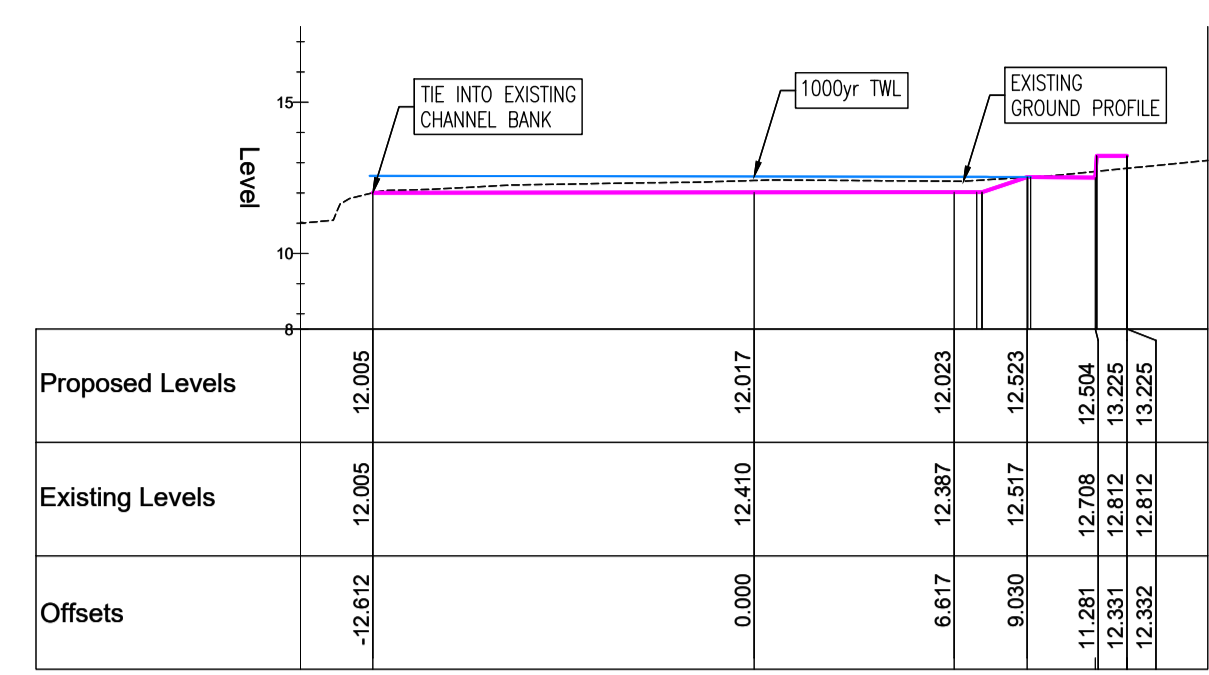


FLOODPLAIN SECTIONS Chainage 00.000

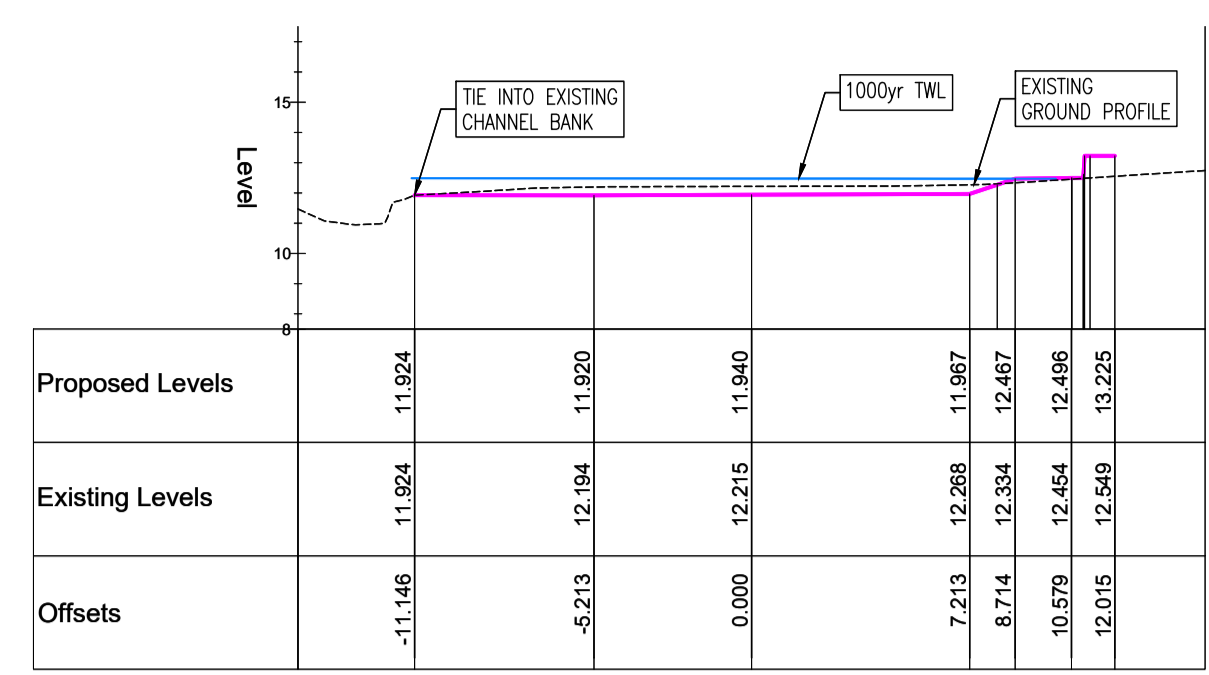


FLOODPLAIN SECTIONS Chainage 10.000

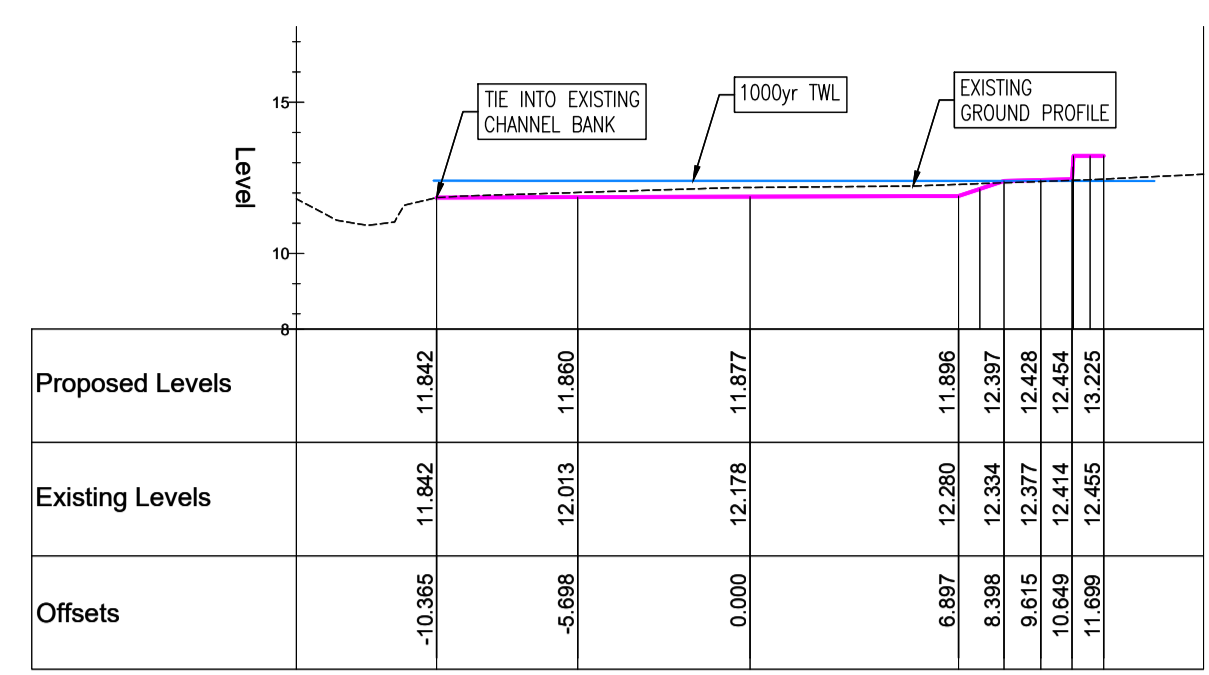


FLOODPLAIN SECTIONS Chainage 20.000

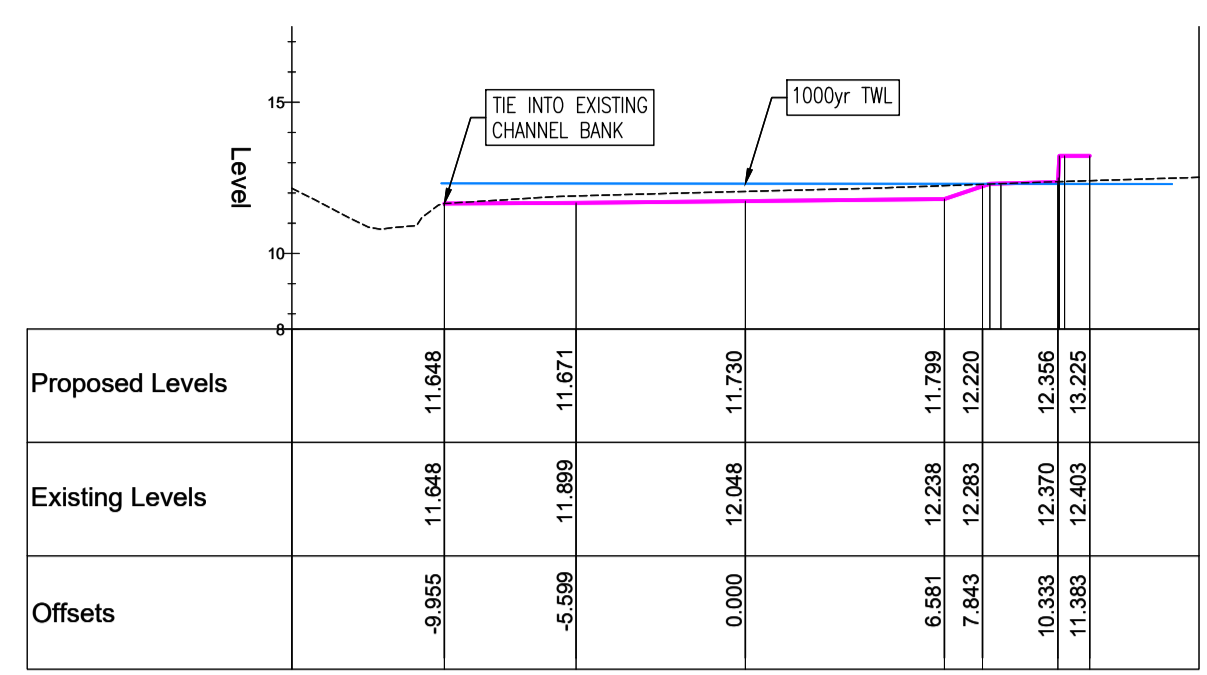


FLOODPLAIN SECTIONS Chainage 30.000

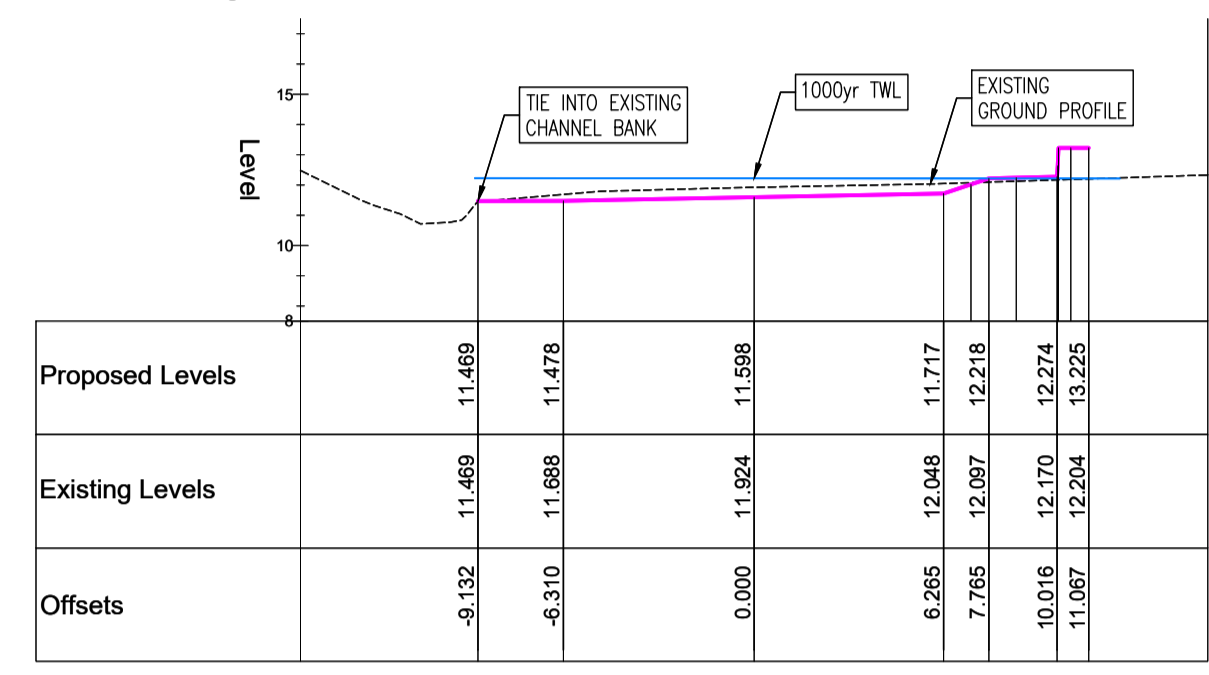


FLOODPLAIN SECTIONS Chainage 40.000

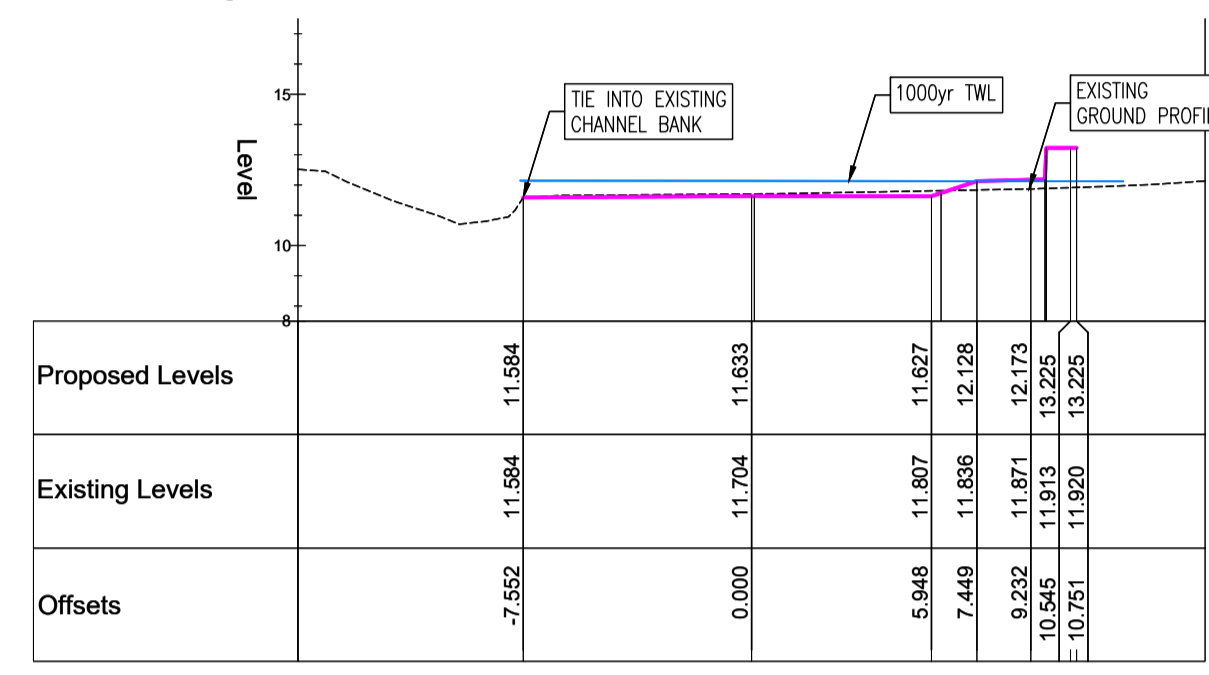


FLOODPLAIN SECTIONS Chainage 50.000

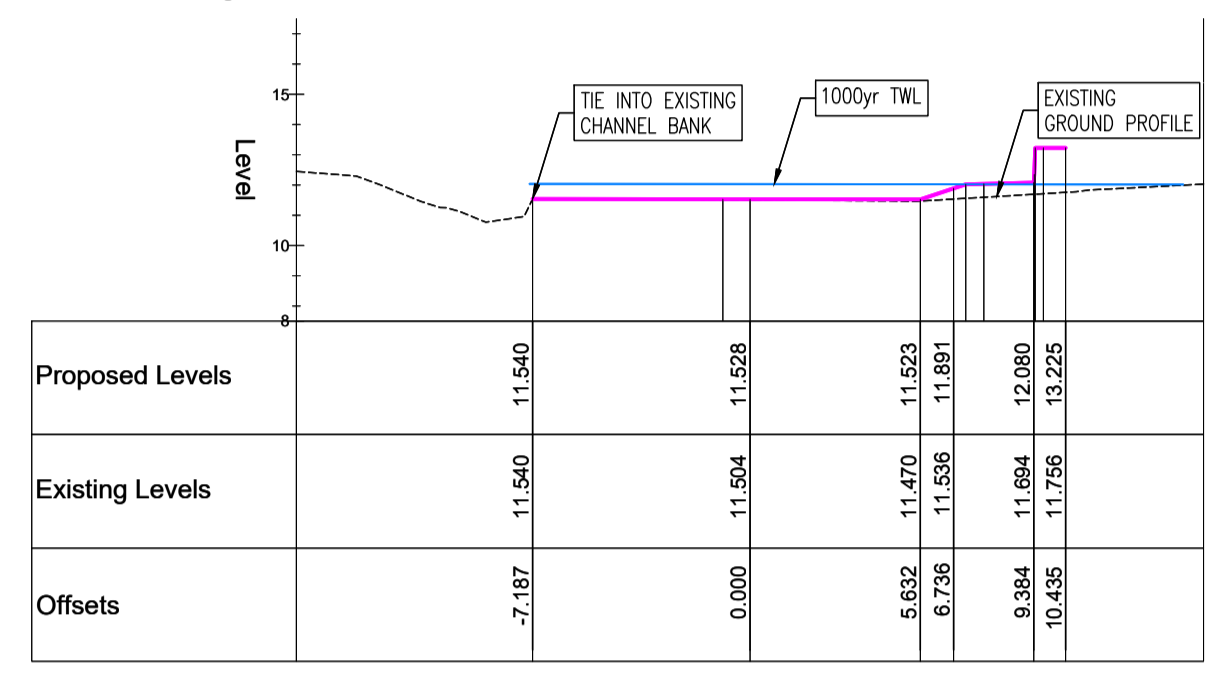


FLOODPLAIN SECTIONS Chainage 60.000

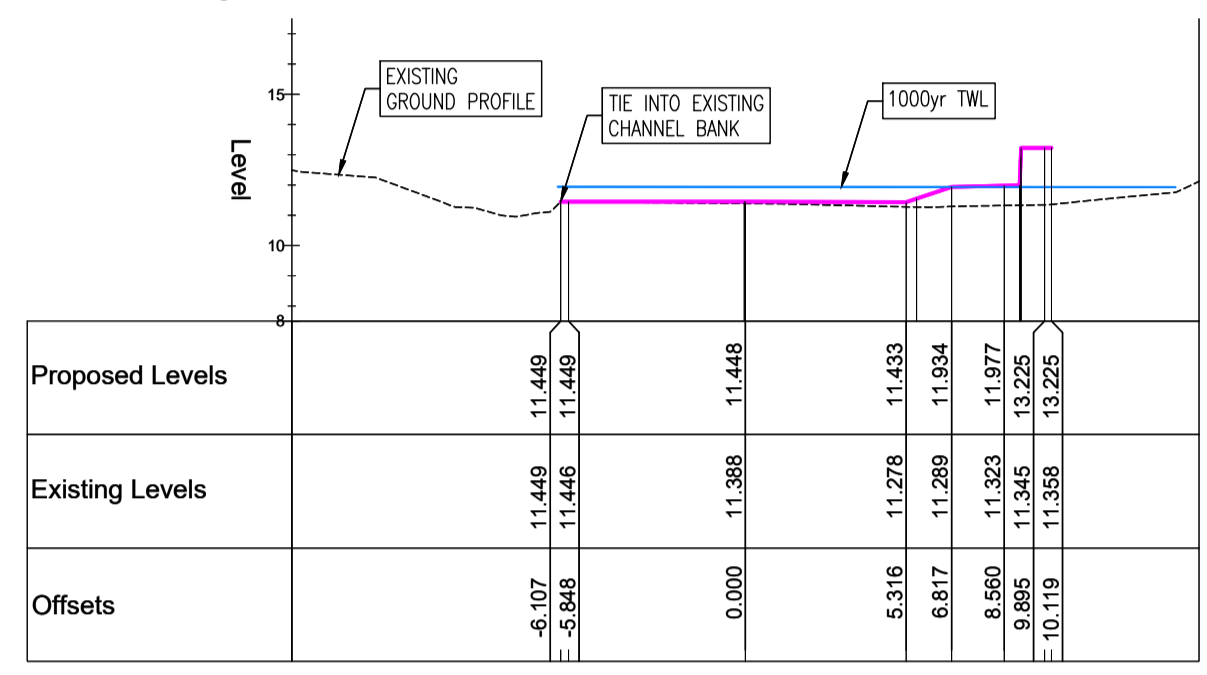


FLOODPLAIN SECTIONS Chainage 70.000

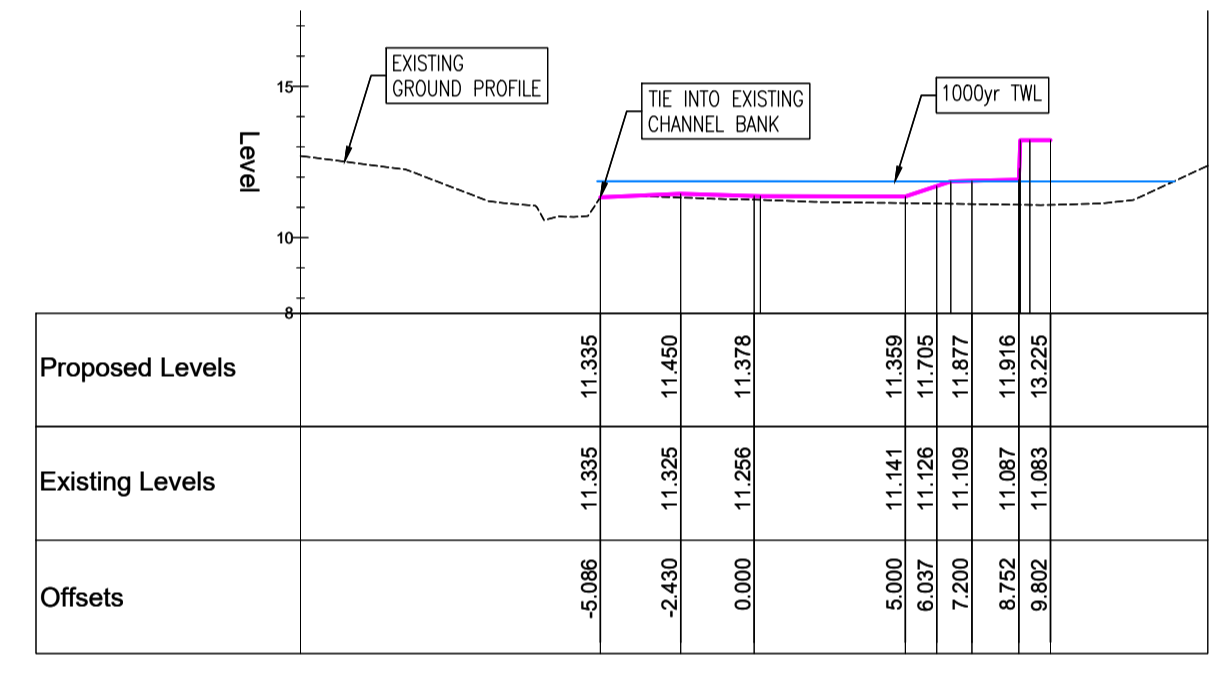


FLOODPLAIN SECTIONS Chainage 80.000

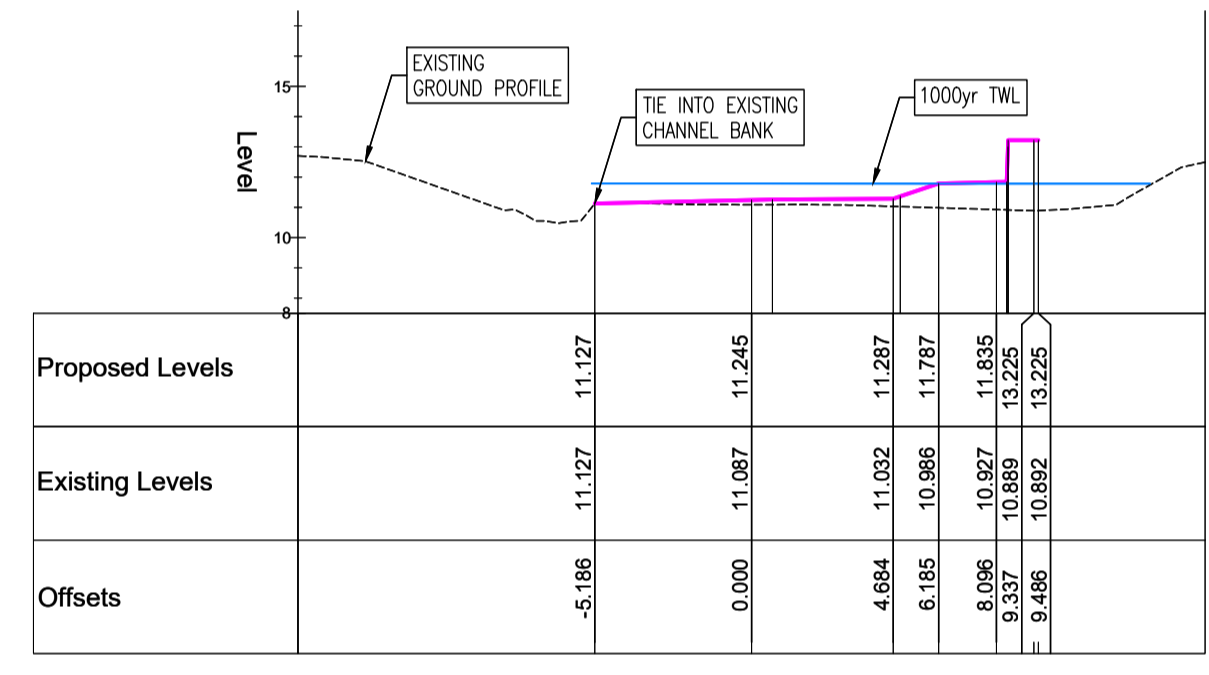


FLOODPLAIN SECTIONS Chainage 90.000

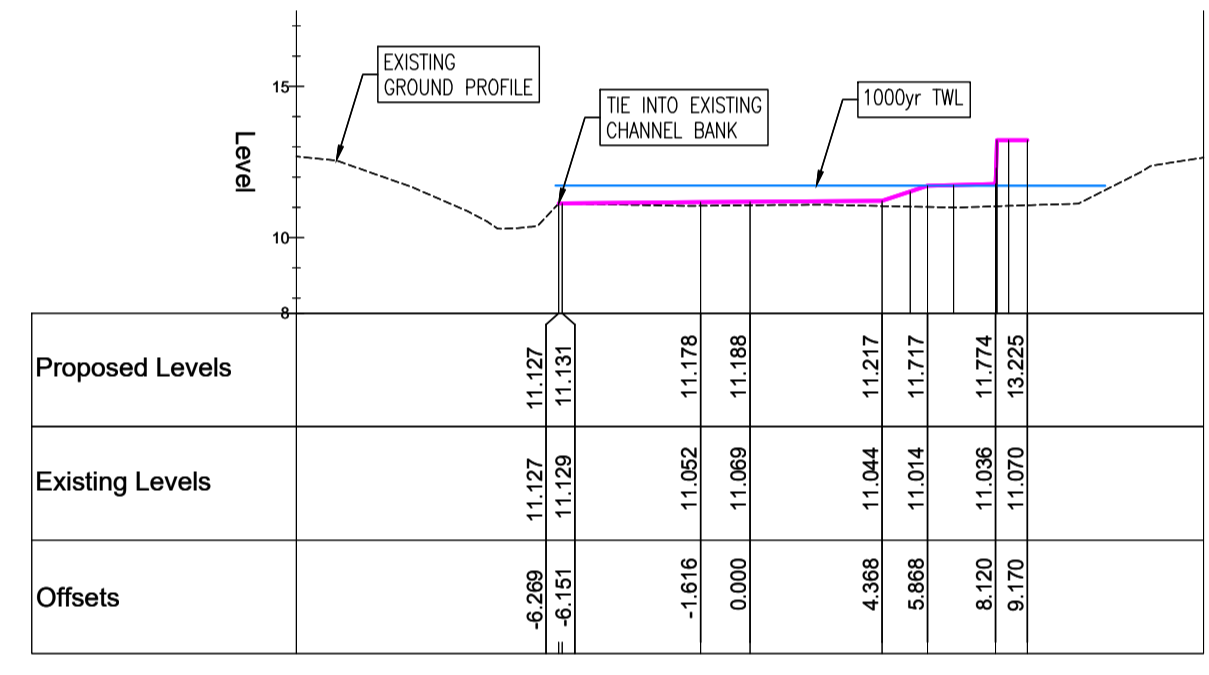


FLOODPLAIN SECTIONS Chainage 100.000

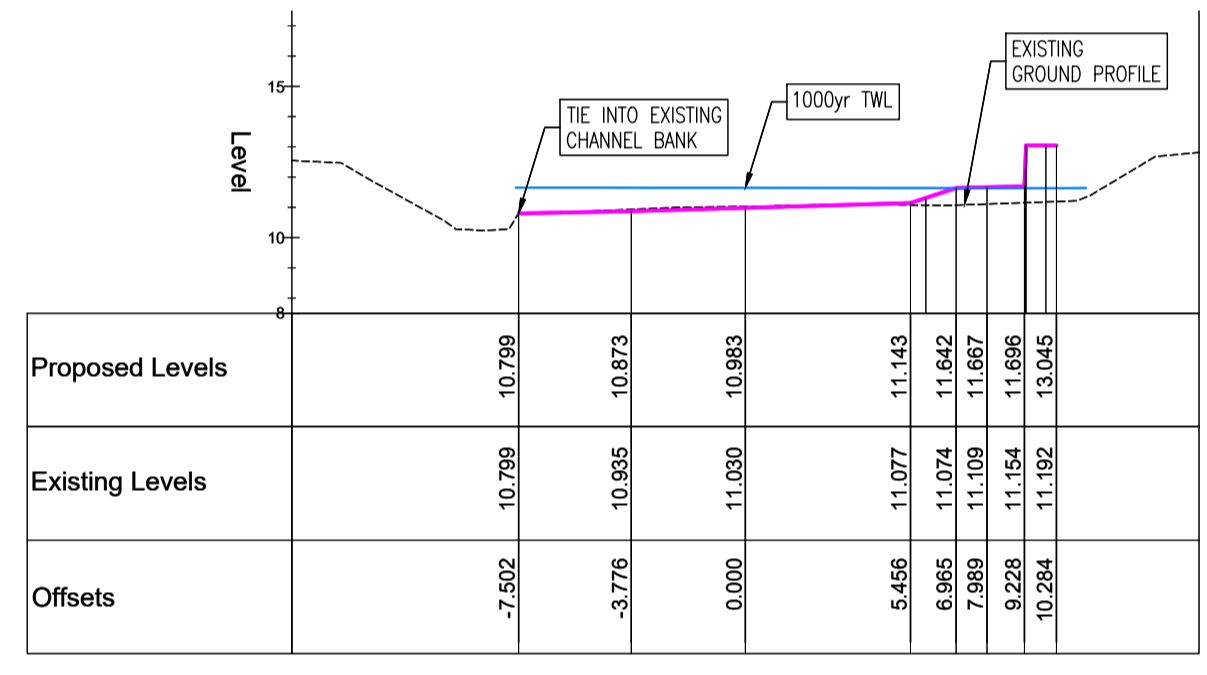


FLOODPLAIN SECTIONS Chainage 110.000

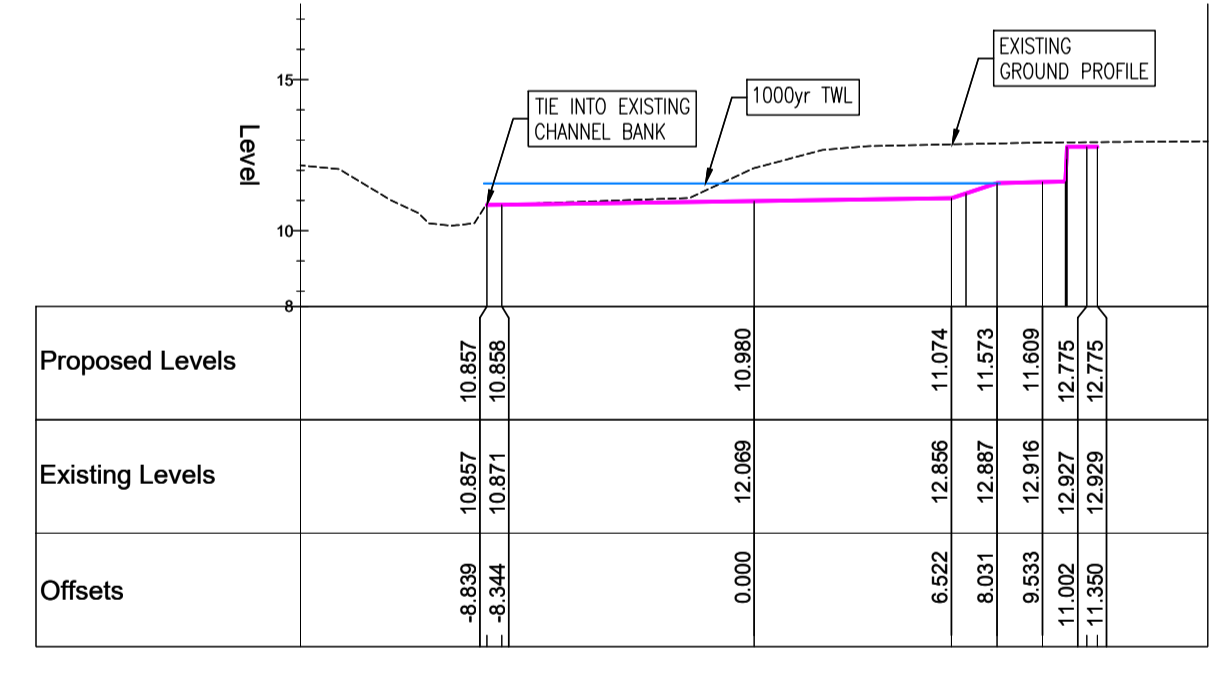


FLOODPLAIN SECTIONS Chainage 120.000

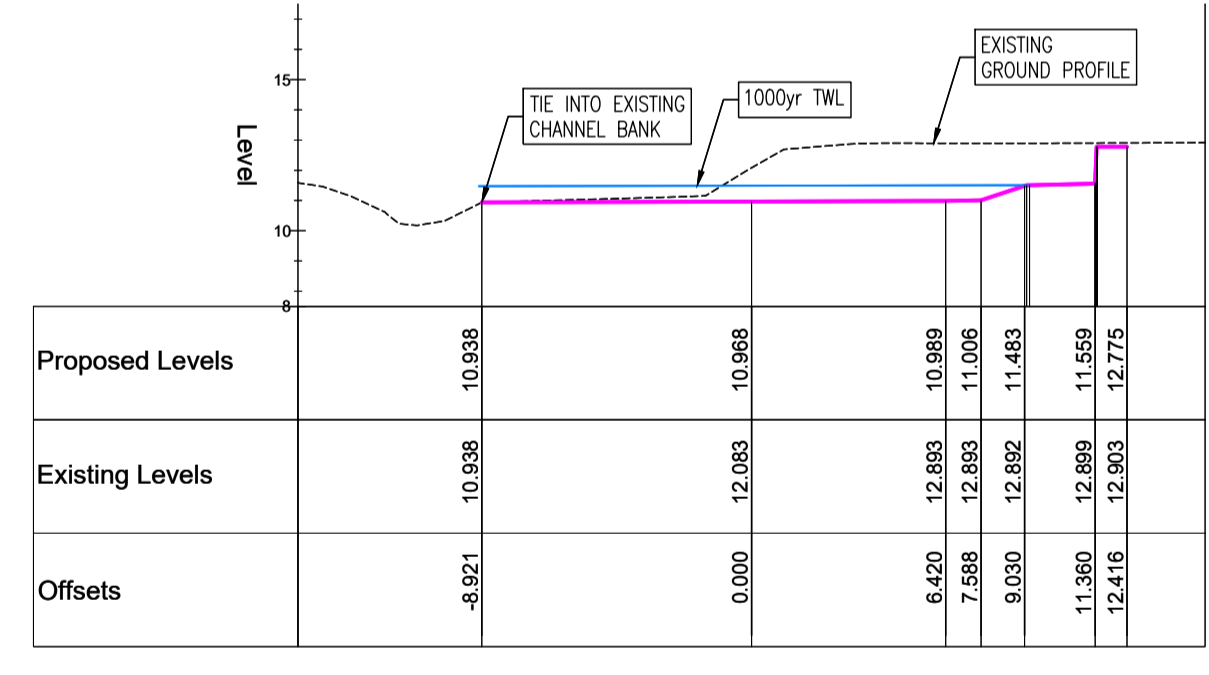


FLOODPLAIN SECTIONS Chainage 130.000

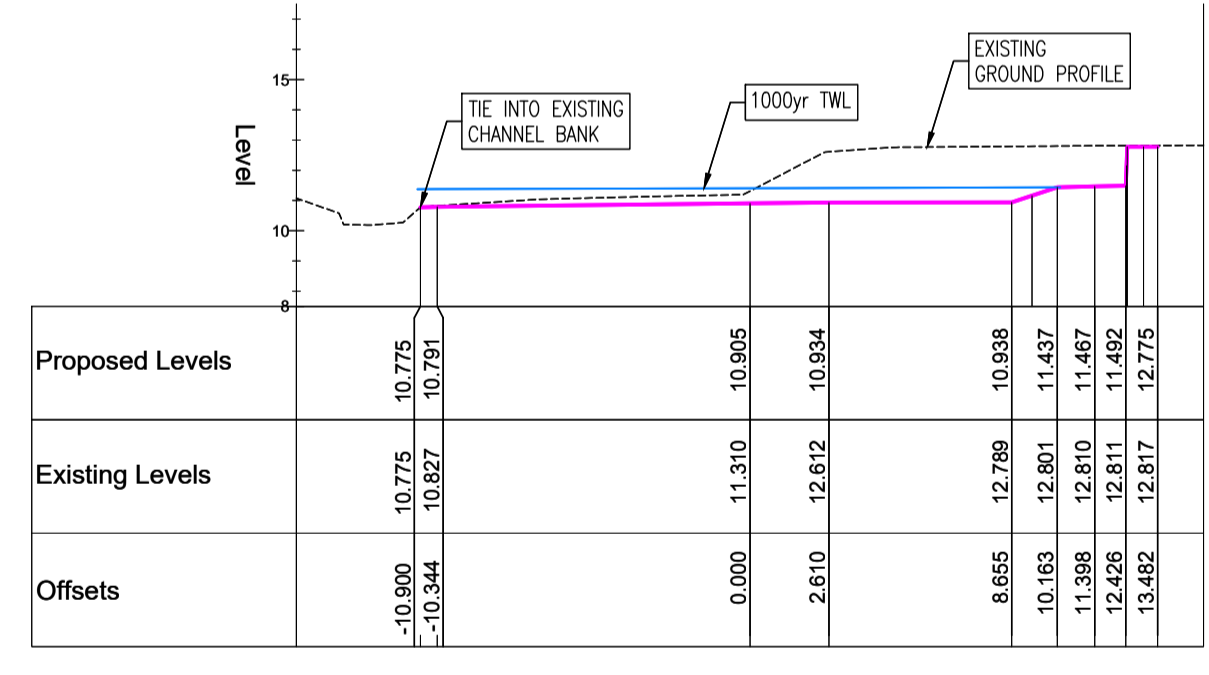


FLOODPLAIN SECTIONS Chainage 140.000

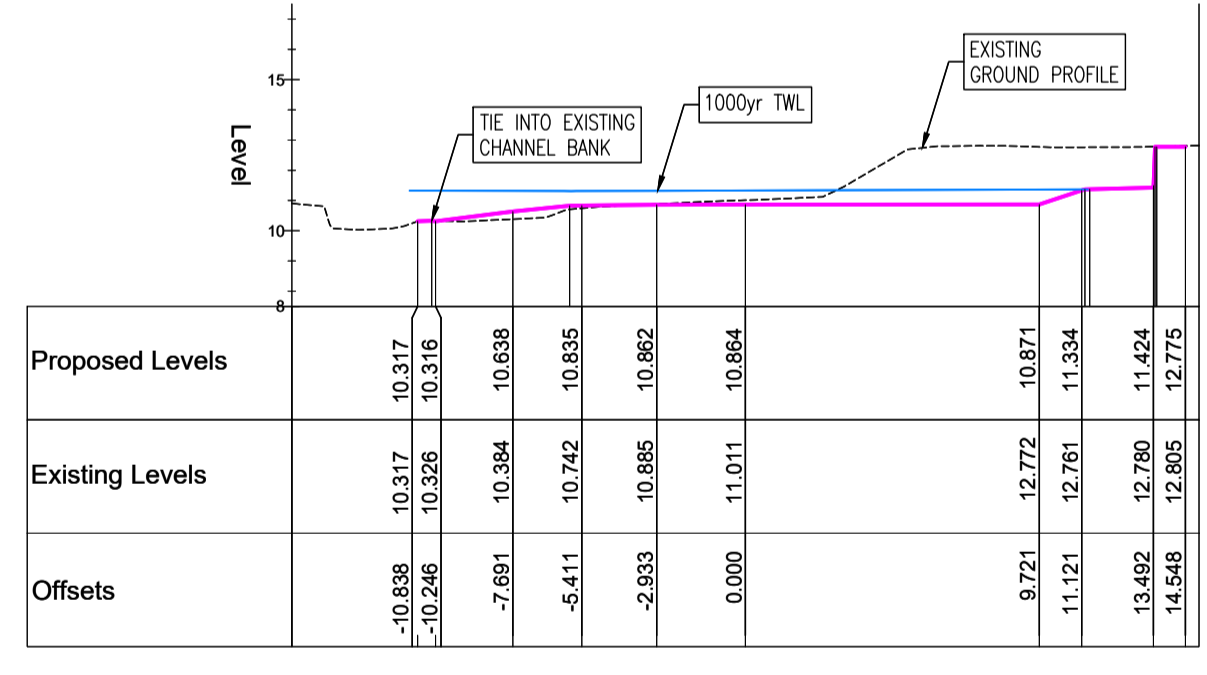


FLOODPLAIN SECTIONS Chainage 150.000

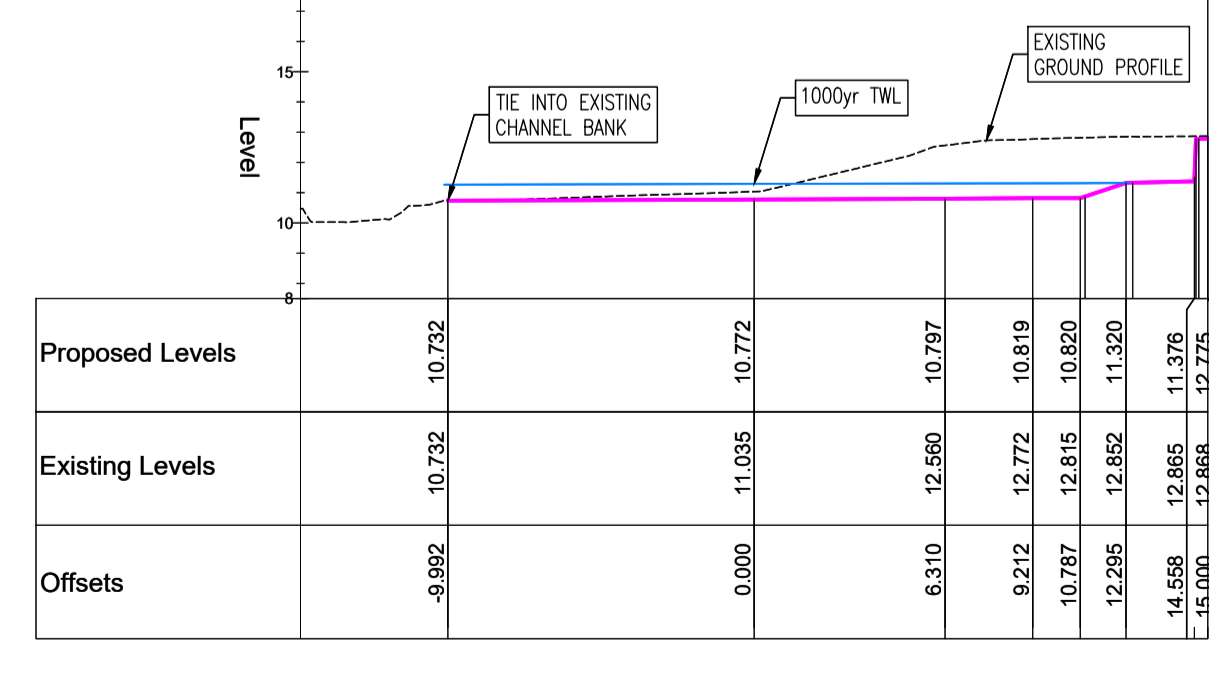

FLOODPLAIN SECTIONS Chainage 160.000

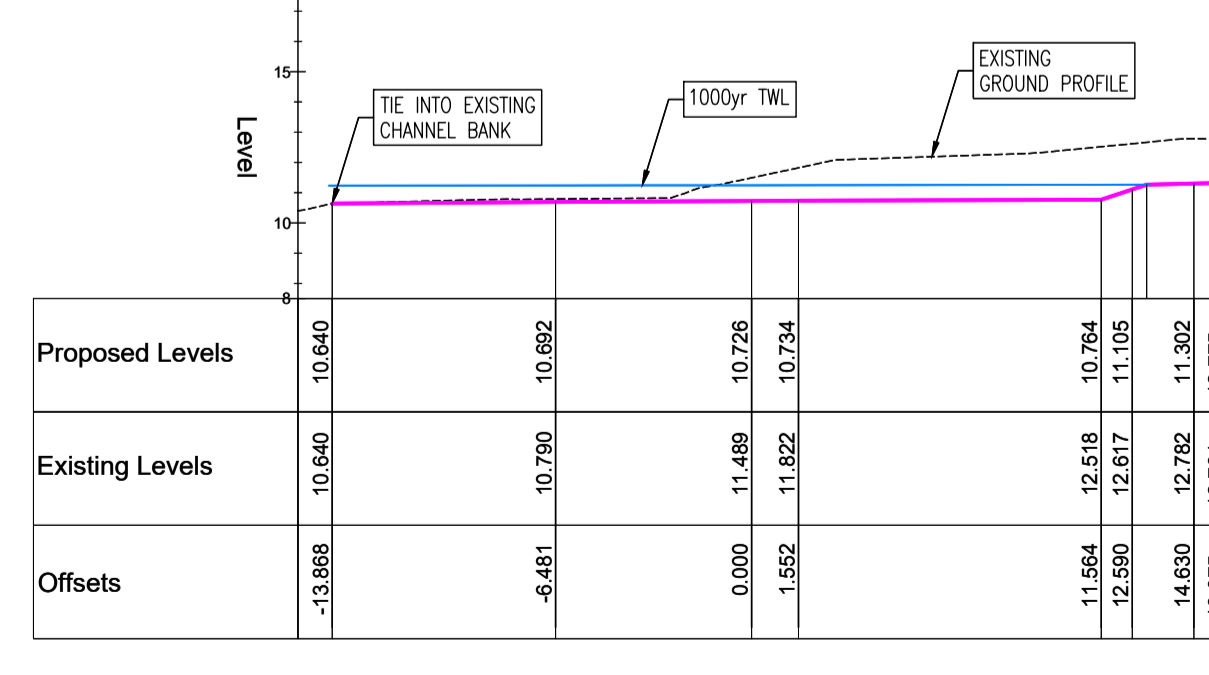

FLOODPLAIN SECTIONS Chainage 170.000

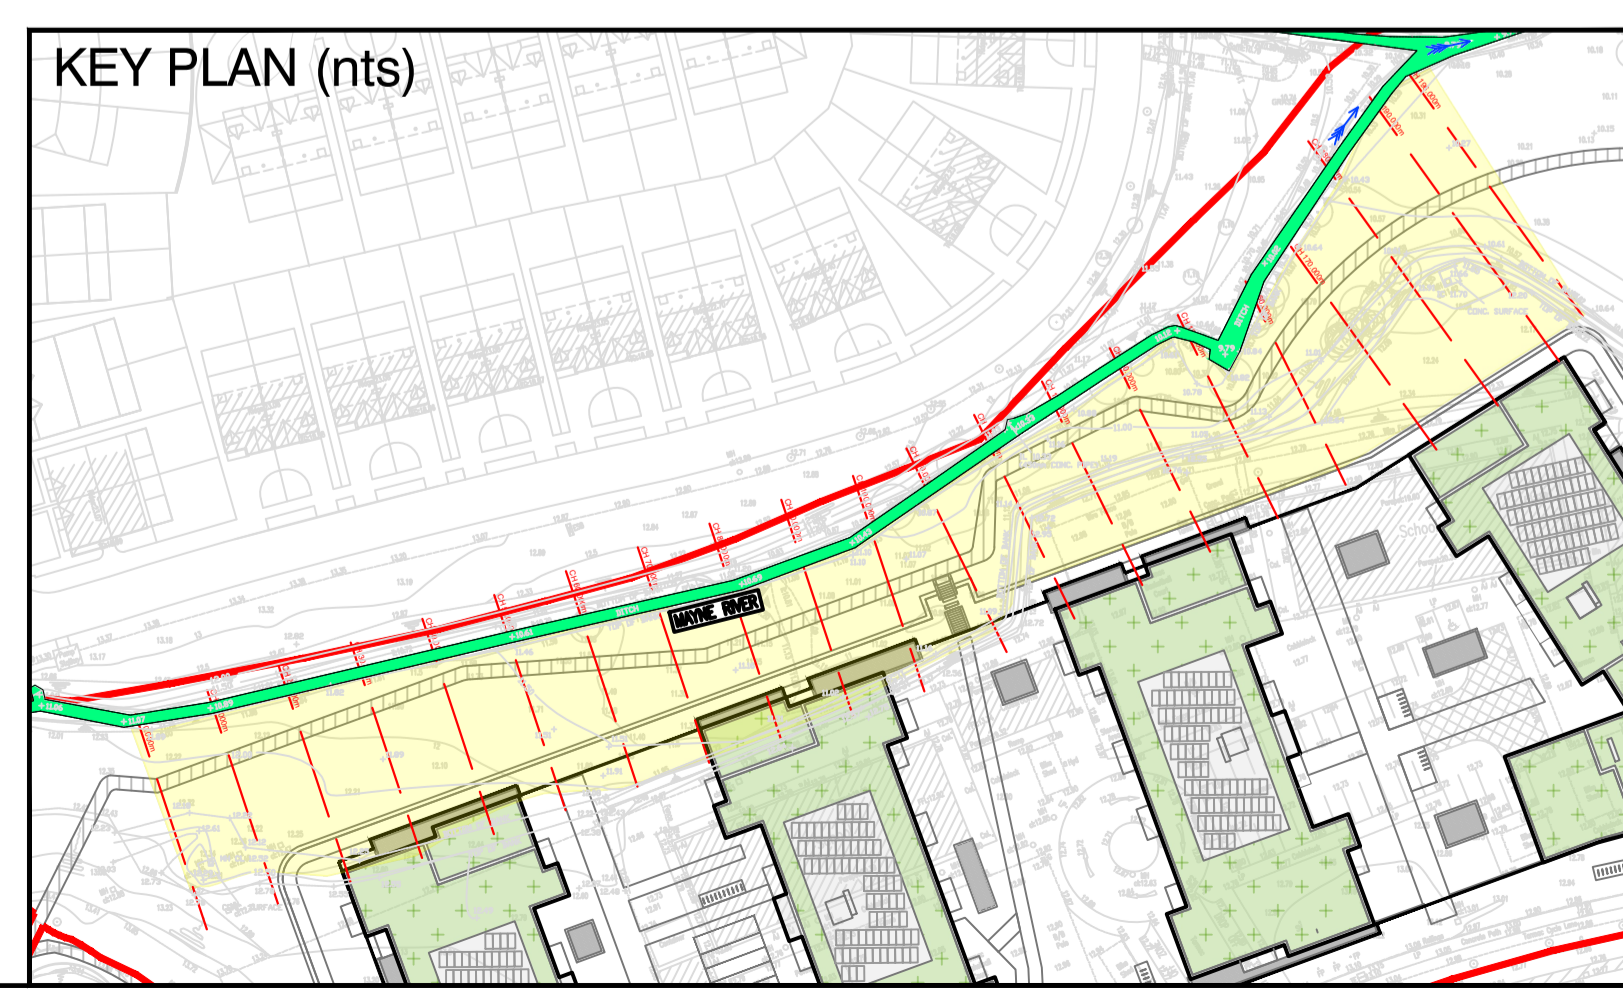

REV	DATE	DESCRIPTION	BY	CHKD
PLANNING				
DESIGNED	NGC	PREPARED	PGC	
DATE	APR 2019	CHECKED	DJR	

DBFL CONSULTING ENGINEERS

DUBLIN OFFICE: Ormond House, Upper Ormond Quay, Dublin 7, Ireland. PHONE: +353 1 400 4000 FAX: +353 1 400 4050

WATERFORD OFFICE: Unit 2, The Chandery, 1-2 O'Connell Street, Waterford, Ireland. PHONE: +353 51 339 5500 FAX: +353 51 844 913

DBFL Consulting Engineers email: info@dbfl.ie www.dbfl.ie

PROJECT
PARKSIDE 4, PARKSIDE, DUBLIN 13

DRG. TITLE
CROSS SECTIONS THROUGH PROPOSED FLOODPLAIN WORKS SHEET 1

CLIENT
CAIRN HOMES PROPERTIES LTD.

SCALE: 1:250 @A1 FILE REF: 190011-3002
DRG. NO. **190011-3003**