


All dimensions to be checked on site. Figured dimensions take preference over scaled dimensions. Any errors or discrepancies to be reported to the Architects. This drawing may not be edited or modified by the recipient.

A1

Copyright and ownership of this drawing is vested in RKD Architects, whose prior written consent is required for its use, reproduction or for publication to any third party. All rights reserved by the law of copyright and by international copyright conventions are reserved to RKD Architects and may be protected by court proceedings for damages and/or injunctions and costs.
RKD Architects' Quality Management Systems are certified to ISO 9001:2015.

Notes:

All coordinates relate to the Irish Transverse Mercator (ITM) and are displayed in meters (m). All levels relate to Malin Head datum. All dimensions are given in millimeters (mm).

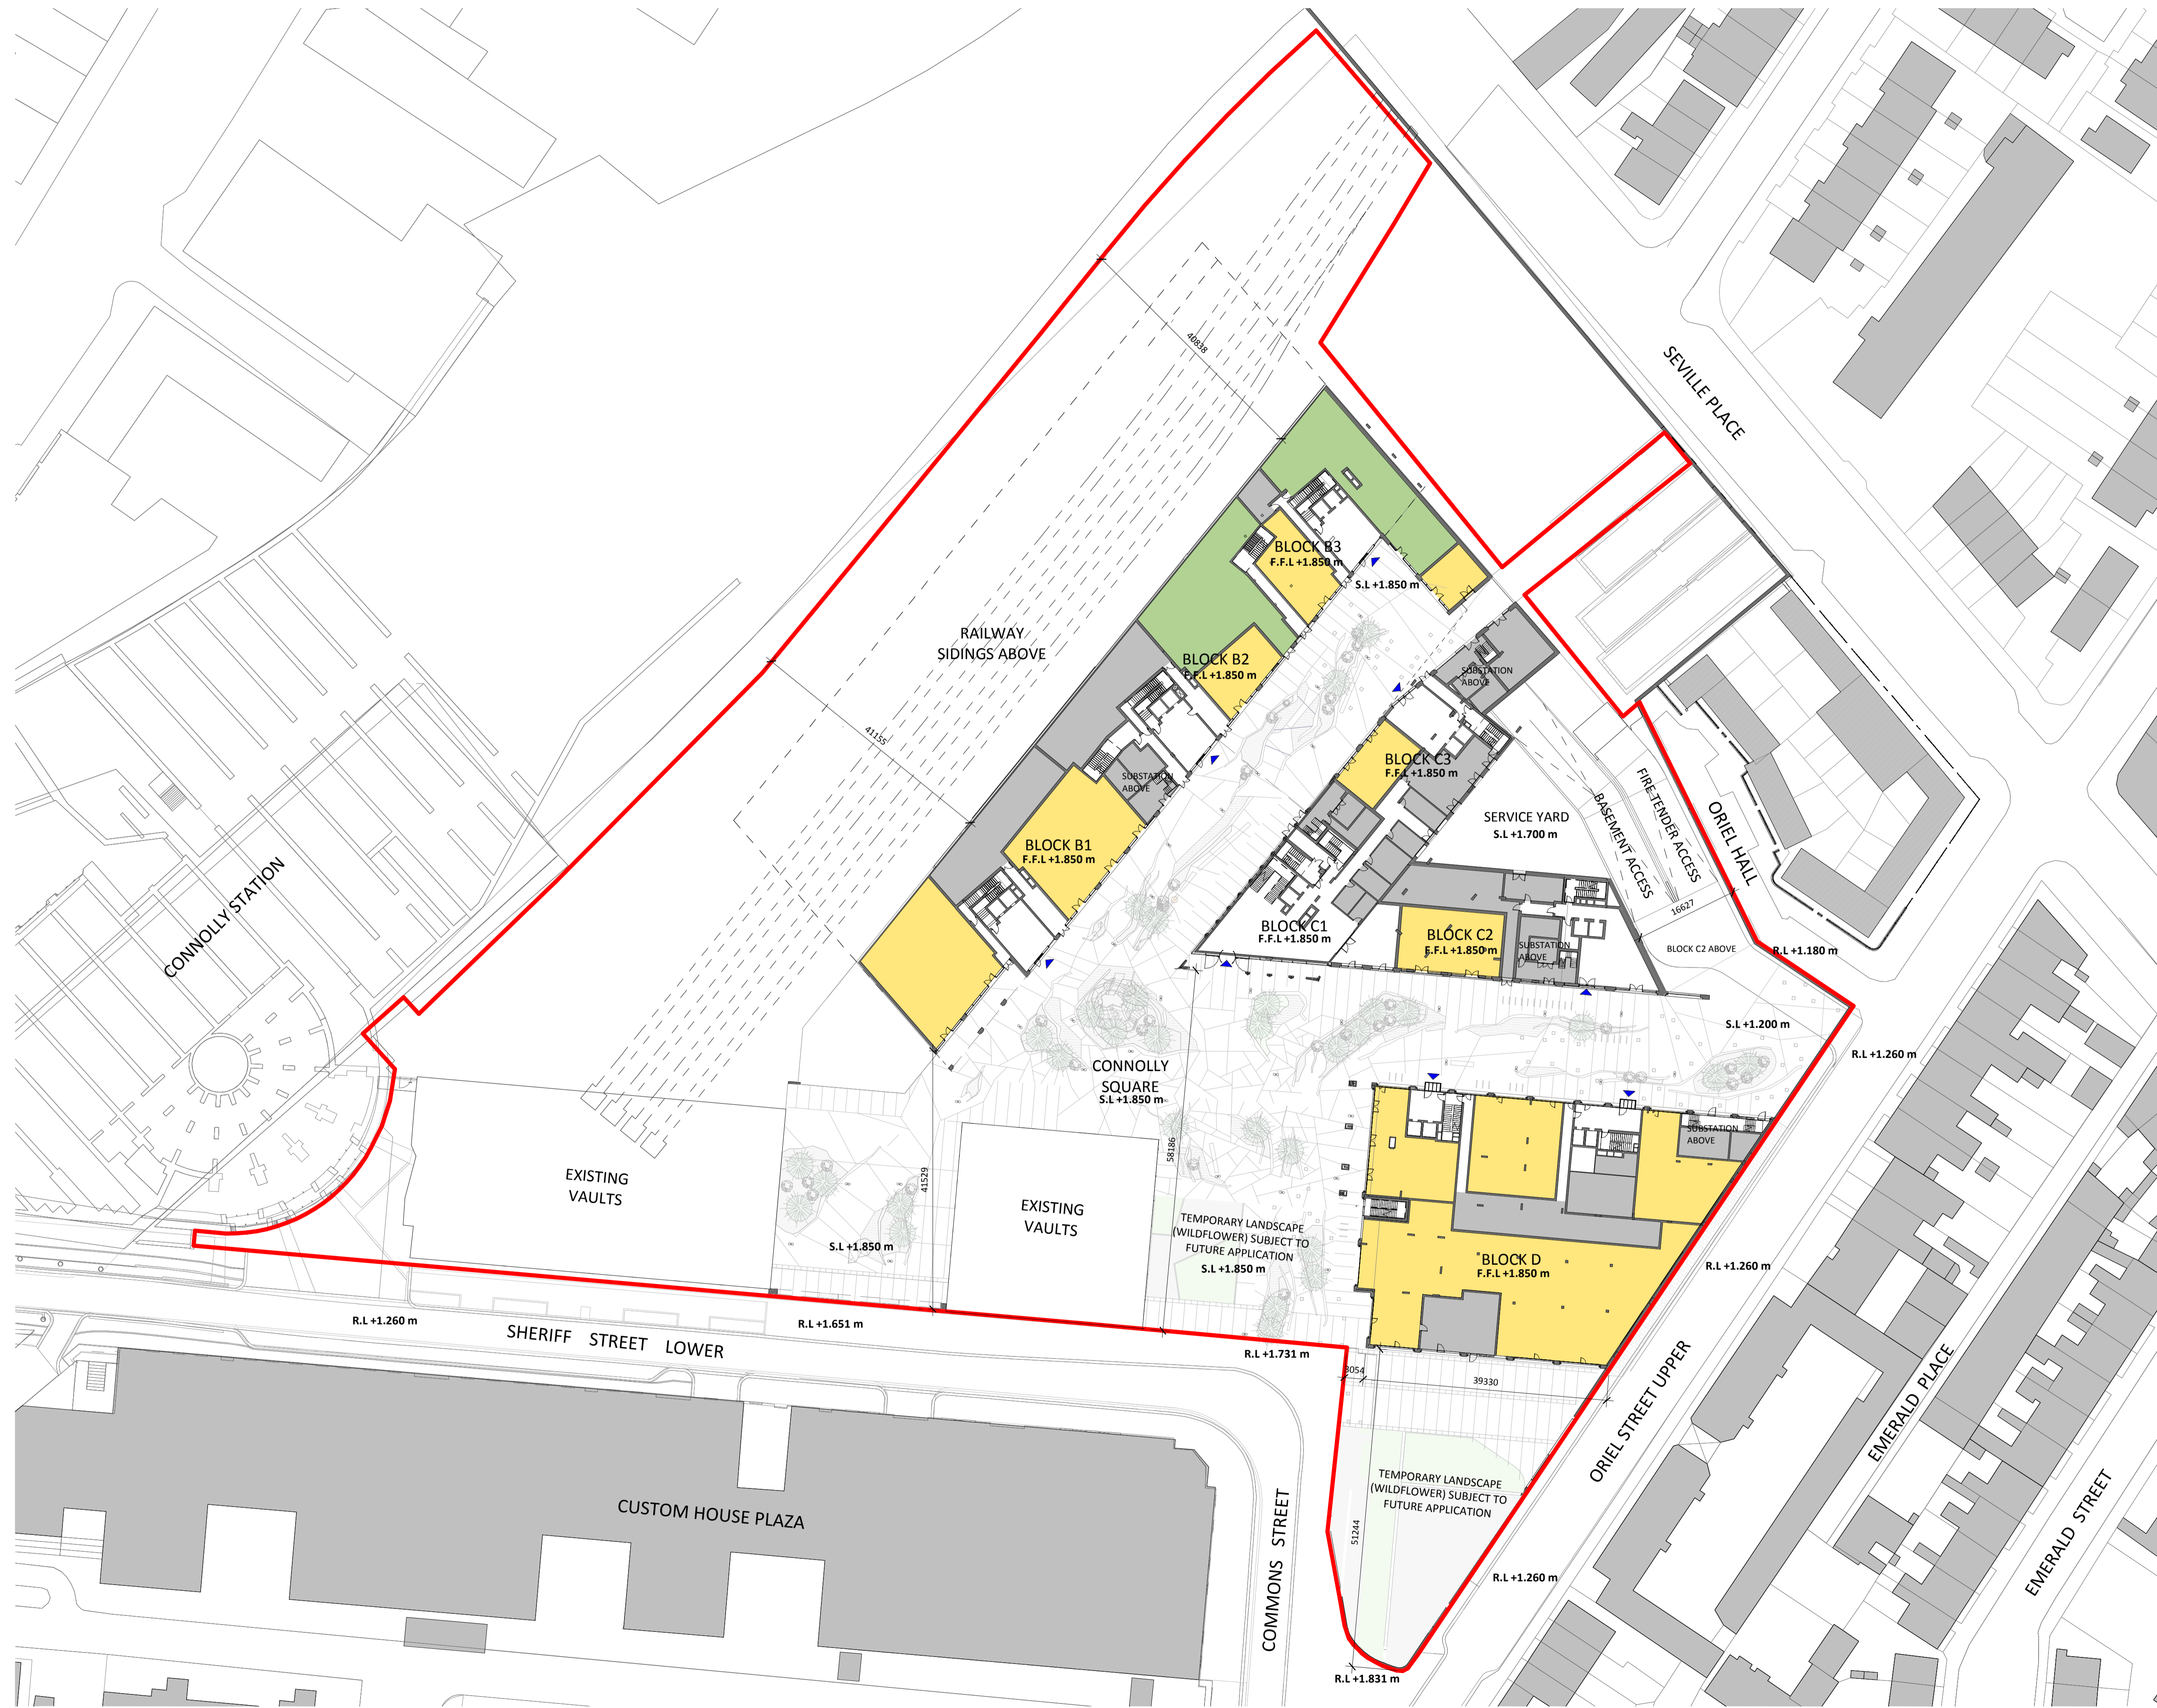

USE

STUDIO APARTMENT
1 BED APARTMENT
2 BED APARTMENT
3 BED APARTMENT
INTERNAL RESIDENTIAL AMENITIES
RETAIL
COMMUNITY
HOTEL
OFFICE
ANCILLARY USE
MAIN ENTRANCE

Rev.	Date	Description
A	OCT 2019	Issued for Planning Application Submission

STATUS: **PLANNING**

PROJECT: THE CONNOLLY QUARTER

PROJECT ADDRESS: Lands to the Rear of Connolly Station, Dublin 1

DWG TITLE: SITE LAYOUT PLAN LEVEL 00

DWG NO: 18135-RKD-00-00-DR-A-1004

REV.	PROJECT NO.	SCALE
A	18135	1 : 500

DATE: JUN 2019 DRN: CNAB CHK: CS

RKD

59 Northumberland Rd
Ballsbridge, Dublin 4
D04 W9P6, Ireland

+353 1 668 1005
info@rkd.ie
rkd.ie

ARROW

Nørre Farinngade 13, 81
DK-1264 Copenhagen K
Denmark

+45 4226 2860
info@arrowarchitects.com
www.arrowarchitects.com

1 SITE LAYOUT PLAN - LEVEL 00
1 : 500