
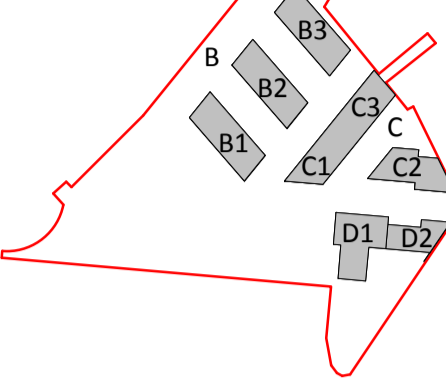


All dimensions to be checked on site. Figured dimensions take preference over scaled dimensions. Any errors or discrepancies to be reported to the Architects. This drawing may not be edited or modified by the recipient.

Copyright and ownership of this drawing is vested in RKD Architects, whose prior written consent is required for its use, reproduction or for publication to any third party. All rights reserved by the law of copyright and by international copyright conventions are reserved to RKD Architects and may be protected by court proceedings for damages and/or injunctions and costs.


RKD Architects' Quality Management Systems are certified to ISO 9001:2015.

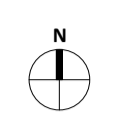

— SITE BOUNDARY

Notes:
 All coordinates relate to the Irish Transverse Mercator. All levels relate to Malin Head datum.
 All dimensions shown in millimeters (mm).

USE	
	STUDIO APARTMENT
	1 BED APARTMENT
	2 BED APARTMENT
	3 BED APARTMENT
	INTERNAL RESIDENTIAL AMENITIES
	RETAIL
	COMMUNITY
	HOTEL
	OFFICE
	ANCILLARY USE

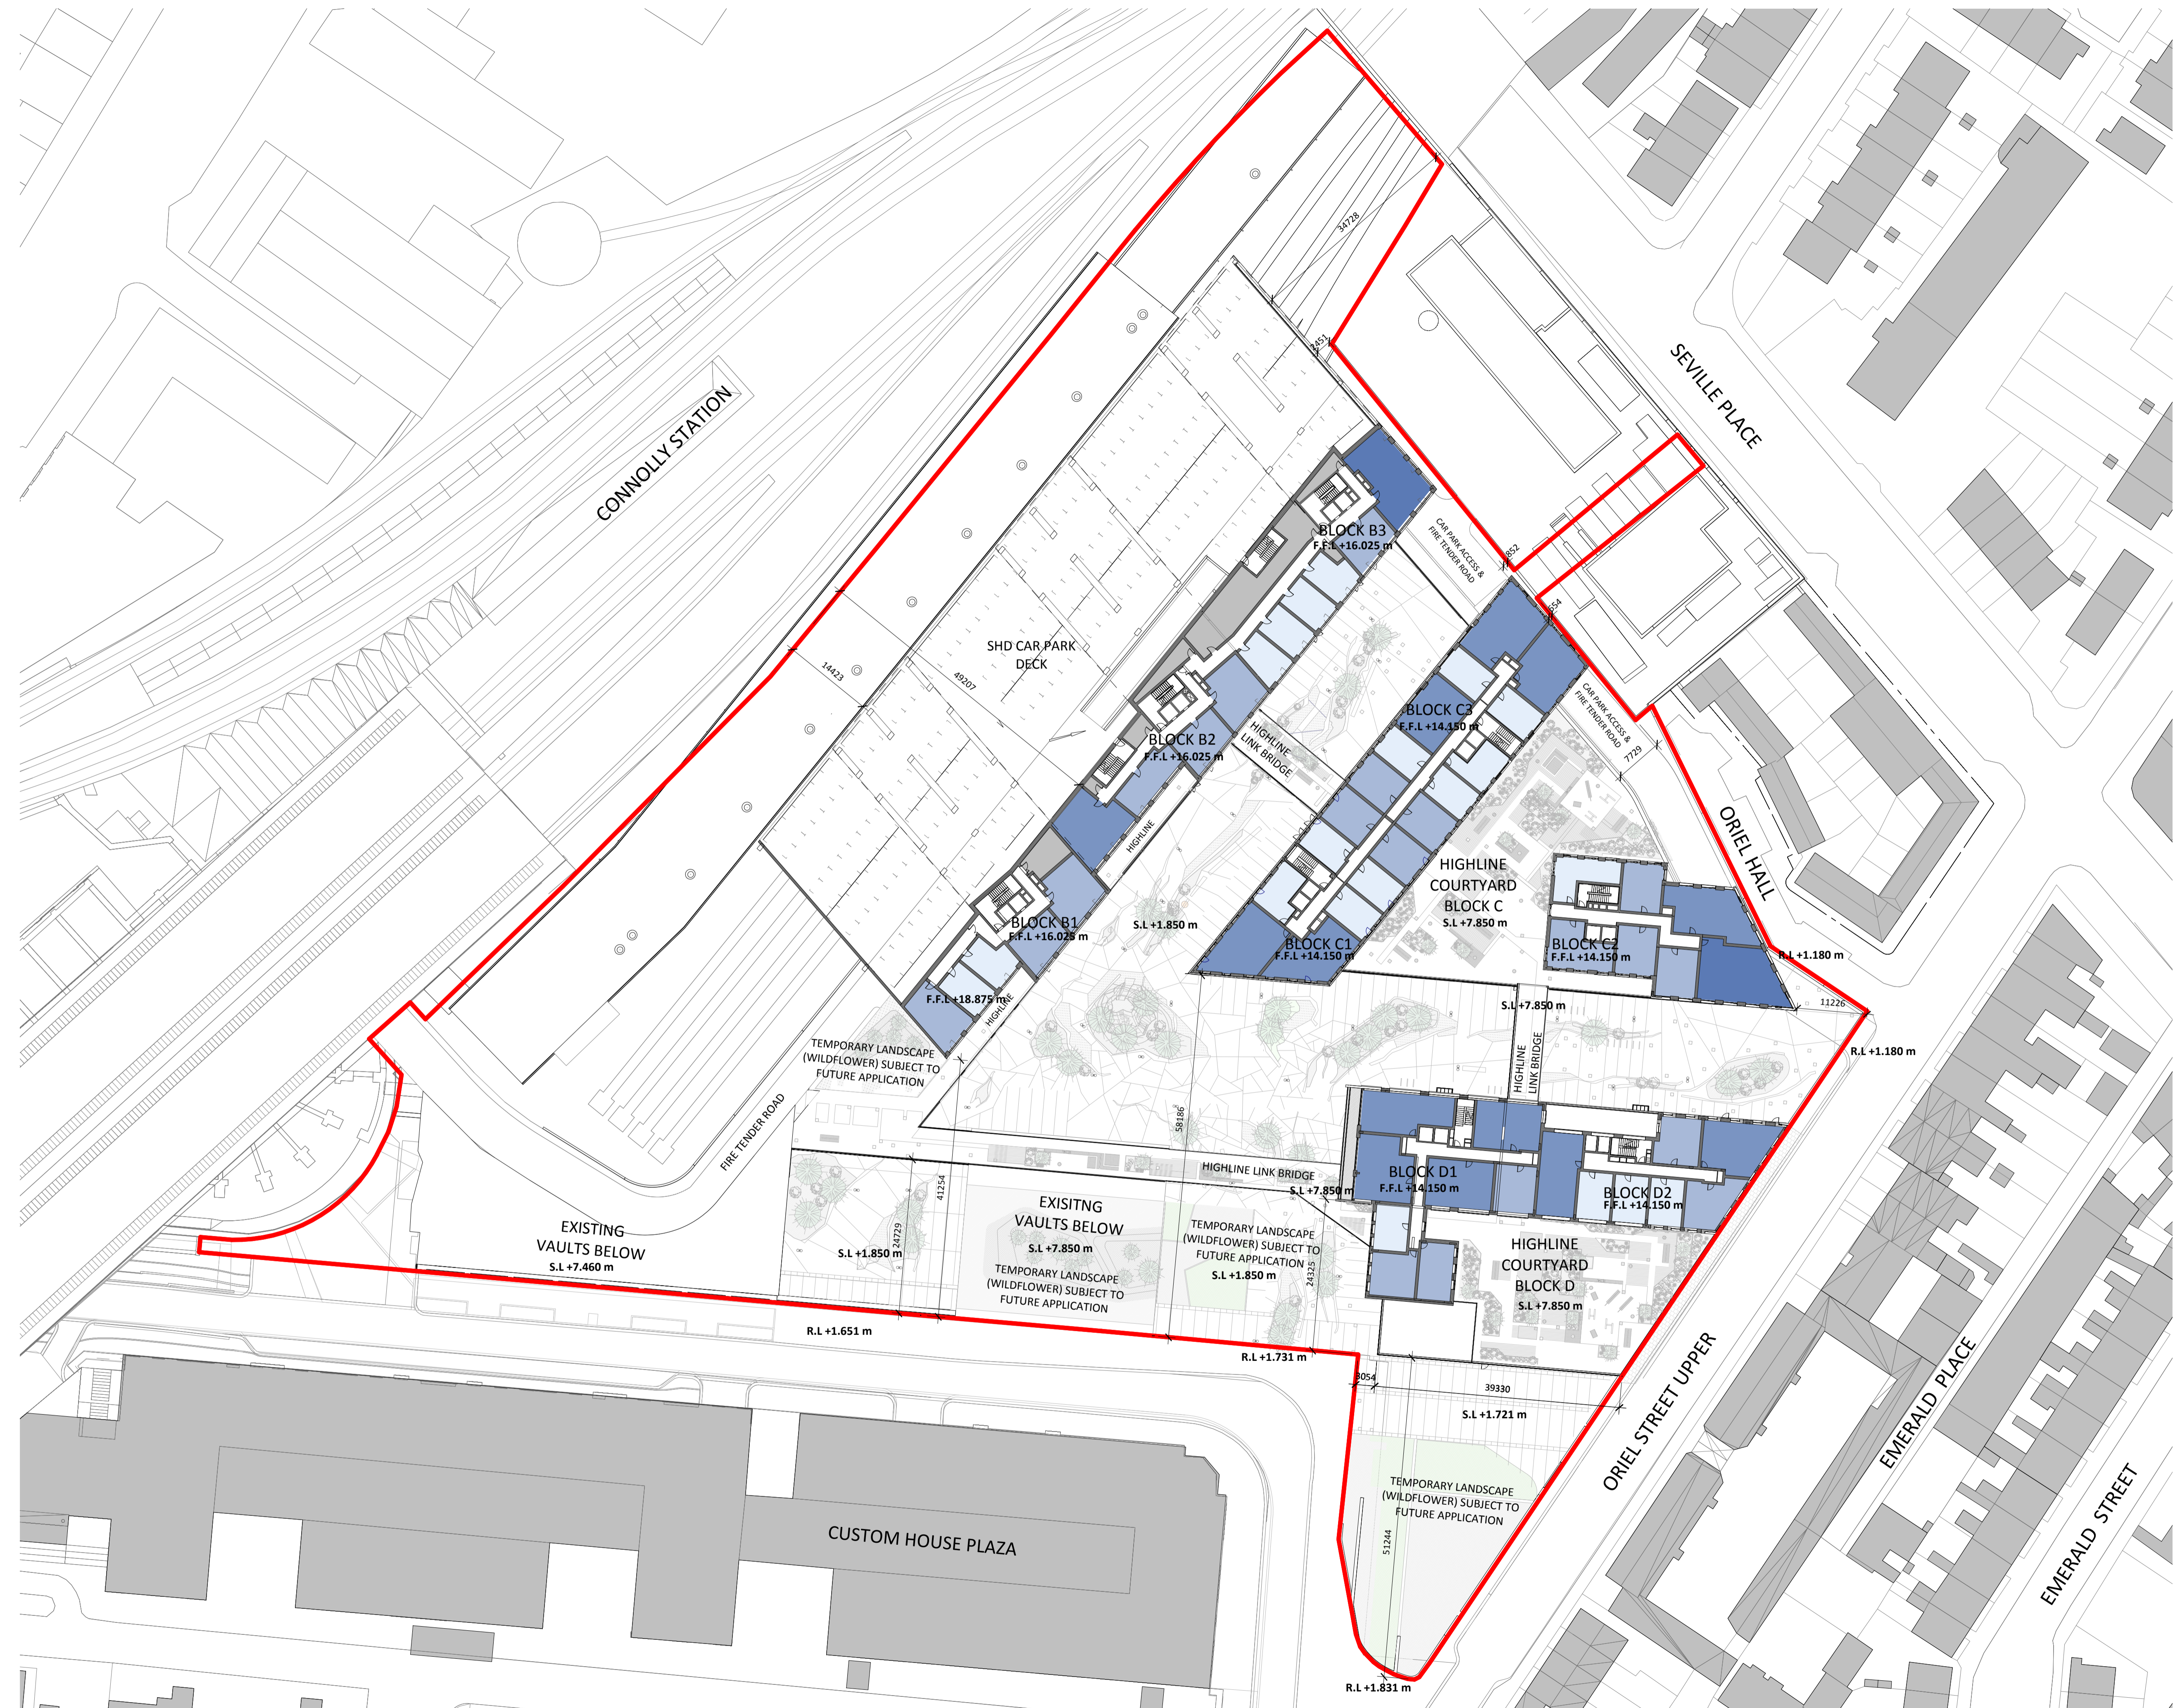

Rev.	Date	Description
A	OCT 2019	Issued for Planning Application Submission

STATUS	PLANNING
PROJECT	THE CONNOLLY QUARTER
PROJECT ADDRESS	Lands to the Rear of Connolly Station, Dublin 1
DWG TITLE	SITE LAYOUT PLAN LEVEL 03
DWG NO.	18135-RKD-00-03-DR-A-1007

REV.	PROJECT NO.	SCALE
A	18135	1 : 500

DATE	JUN 2019	DRN	AC	CHK	CS
------	----------	-----	----	-----	----



1 SITE LAYOUT PLAN - LEVEL 03
 1 : 500