

All dimensions to be checked on site. Figured dimensions take preference over scaled dimensions. Any errors or discrepancies to be reported to the Architects. The drawing may not be edited or modified by the recipient.

Copyright and ownership of this drawing is vested in RKD Architects, whose prior written consent is required for its use, reproduction or for publication to any third party. All rights reserved by the law of copyright and by international copyright conventions are reserved to RKD Architects and may be protected by court proceedings for damages and/or injunctions and costs. RKD Architects' Quality Management Systems are certified to ISO 9001:2015.

Notes:

N


MATERIAL FINISHES	
BRICKWORK	
BR1	GREY STONE - ORIGINAL WALL
BR2	LIGHT GREY RIBBED BRICKWORK
BR3	RED BRICKWORK
BR4	RED RIBBED BRICKWORK
BR5	GREY BRICKWORK
BR6	GREY RIBBED BRICKWORK
BR7	DARK BROWN BRICKWORK
BR8	DARK BROWN RIBBED BRICKWORK
BR9	BUFF BRICKWORK
METAL CLADDING	
MP1	DARK GREY METAL PANEL
MP2	GREY METAL PANEL
MP3	DARK GREY STRETCHED METAL PANEL
MP4	BUFF STEEL LAMELLA
MP5	DARK GREY CORNER WINDOW PANEL
MP6	WHITE PERFORATED METAL PANEL
MP7	RED CORTEN STEEL HIGHLINE
GLAZING	
GL1	WINDOW GLAZING SYSTEM
GL2	CURTAIN WALL GLAZING SYSTEM
BALUSTRADE	
BAL1	STEEL/ CORTEN HIGHLINE BALUSTRADE
BAL2	WHITE STEEL BALCONY BALUSTRADE
BAL3	GLAZED SCREEN - TERRACE
BAL4	GREY RAILING

Notes:

All levels shown are to the Irish Transverse Mercator (ITM) and are displayed in meters (m). All levels shown relate to the Malin Head datum. All dimensions shown in millimeters (mm).

Symbol indicates top of floor level and relates to Malin Head datum

USE	
	STUDIO APARTMENT
	1 BED APARTMENT
	2 BED APARTMENT
	3 BED APARTMENT
	INTERNAL RESIDENTIAL AMENITIES
	RETAIL
	COMMUNITY
	ANCILLARY USE

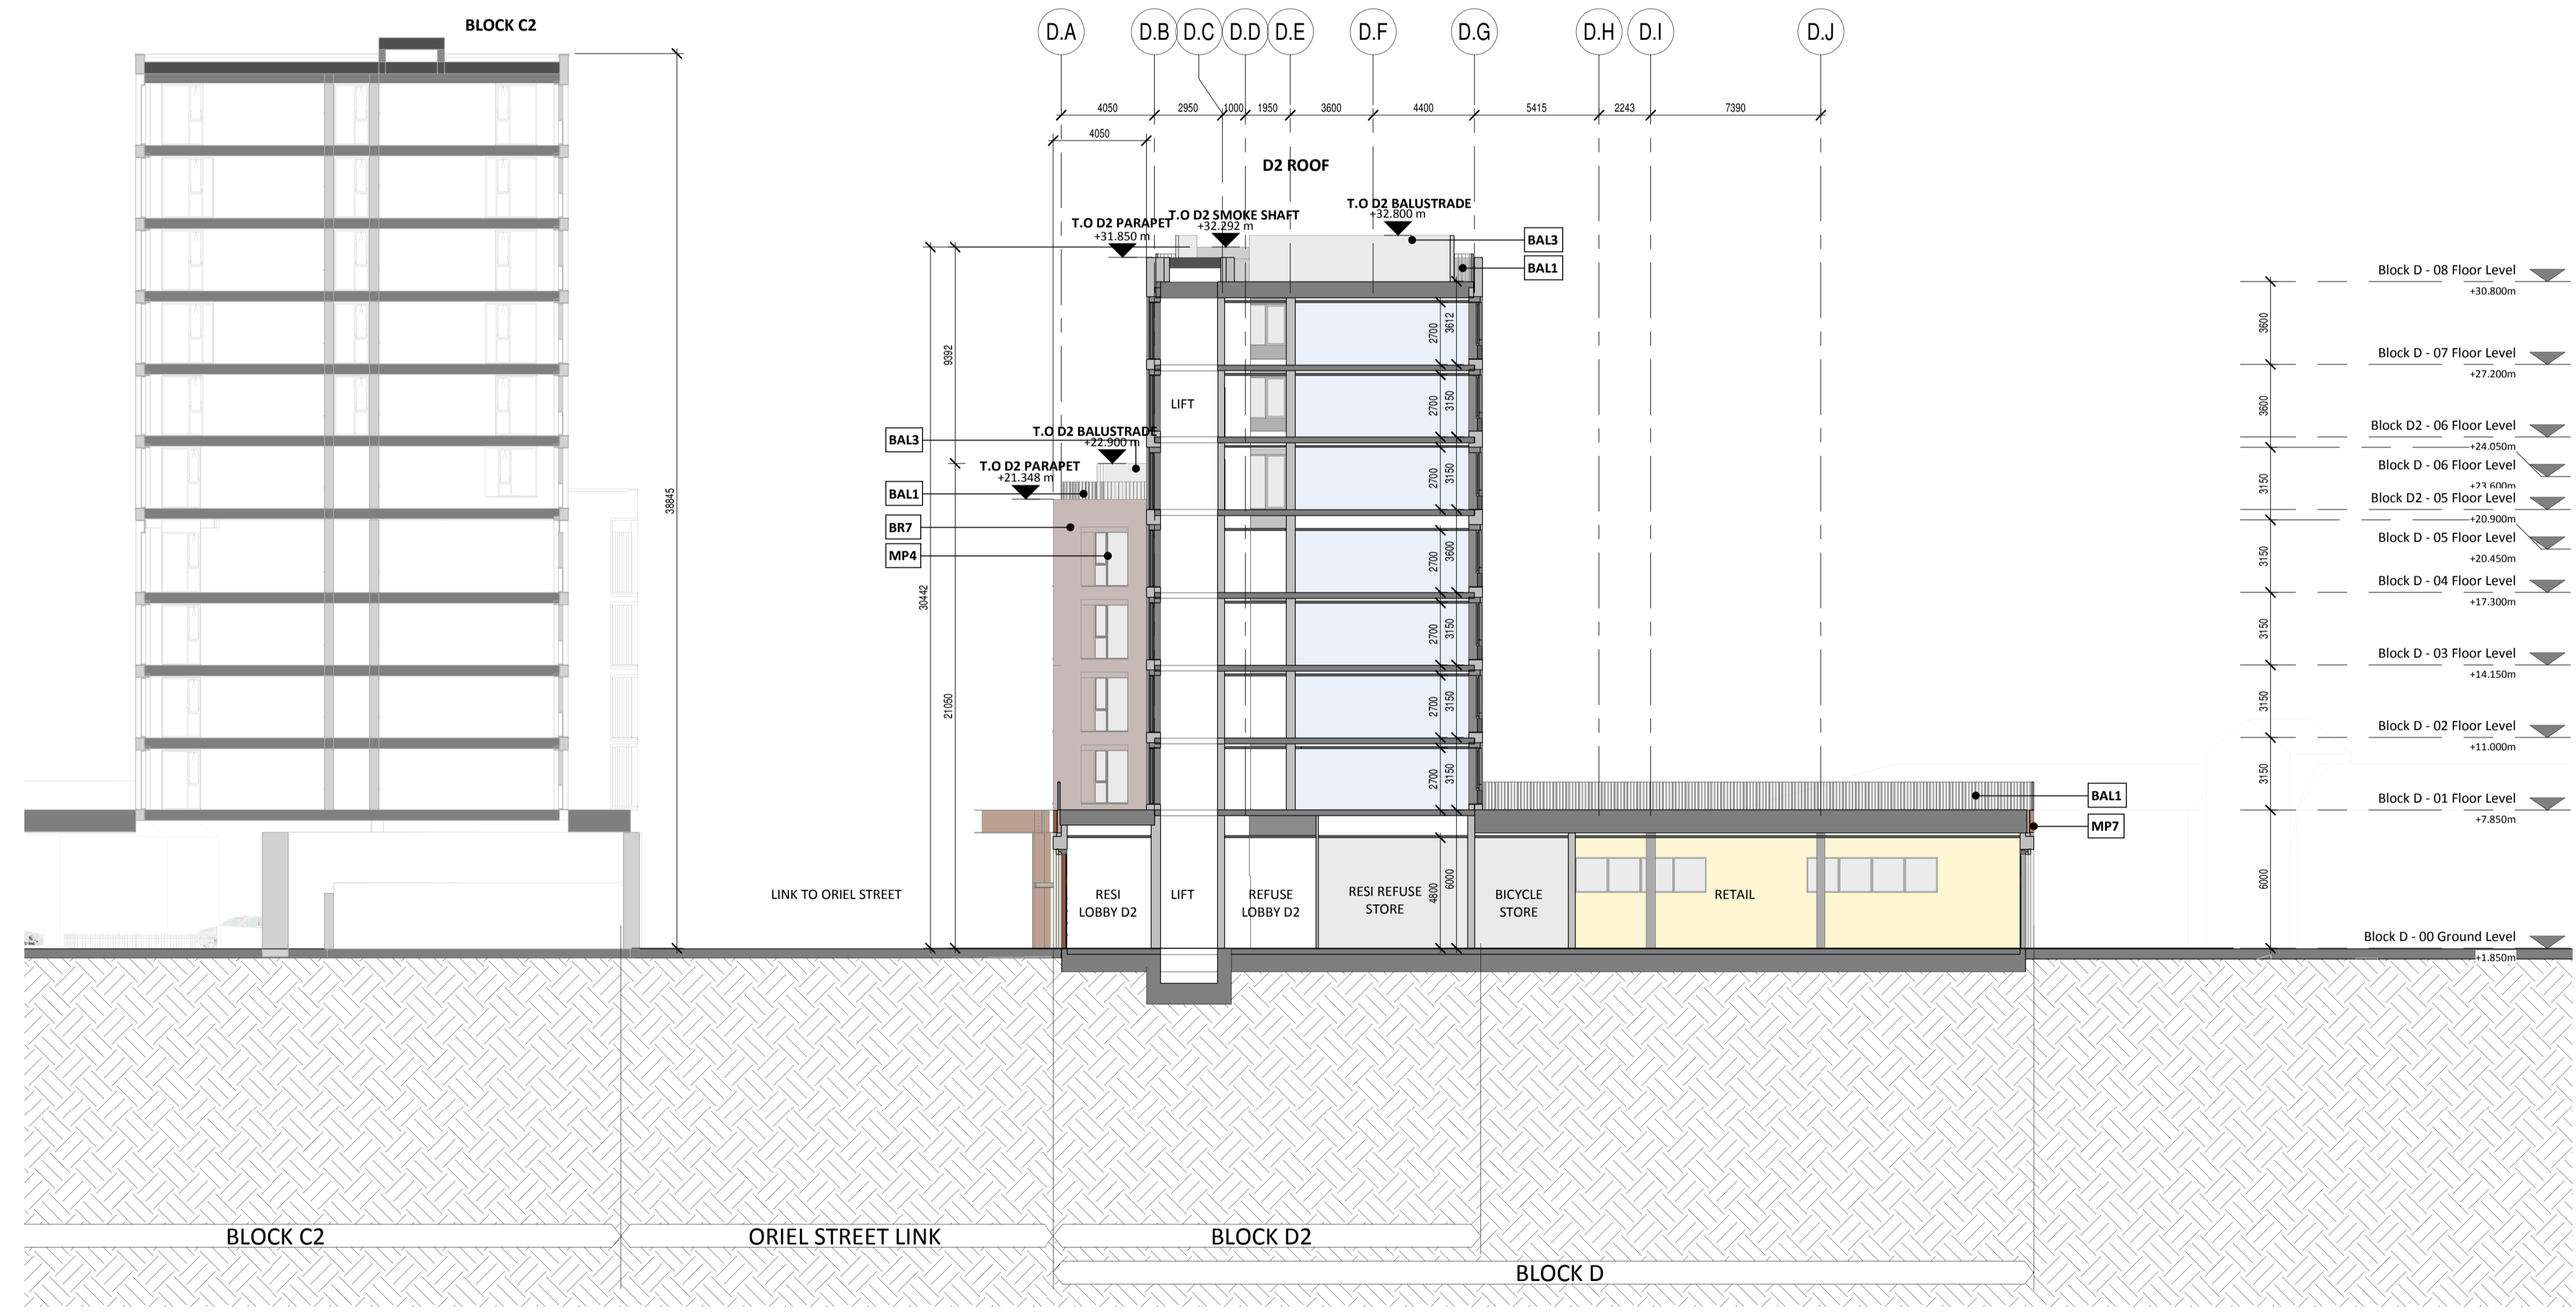

F-F BLOCK D - SECTION F-F
1 : 200

Rev.	Date	Description
A	OCT 2019	Issued for Planning Application Submission

STATUS: **PLANNING**

PROJECT: The Connolly Quarter

PROJECT ADDRESS: Lands to the Rear of Connolly Station, Dublin 1

DWG TITLE: BLOCK D SECTION F-F

DWG NO. 18135-ARROW-D-ZZ-DR-A-1205		
REV. A	PROJECT NO. 18135	SCALE 1 : 200
DATE JUN 19	DRN I.L.A.	CHK U.R.

RKD

59 Northumberland Rd
Ballinacorney, Dublin 4
D04 W P95, Ireland

+353 1 668 1055
info@rkda.ie
rkda.ie

ARROW

Nørre Farinngade 13, 4th fl.
DK-1364 Copenhagen K
Denmark

+45 4296 2960
info@arrowarchitects.com
www.arrowarchitects.com