


1 Seville Place Elevation - Proposed
1 : 200

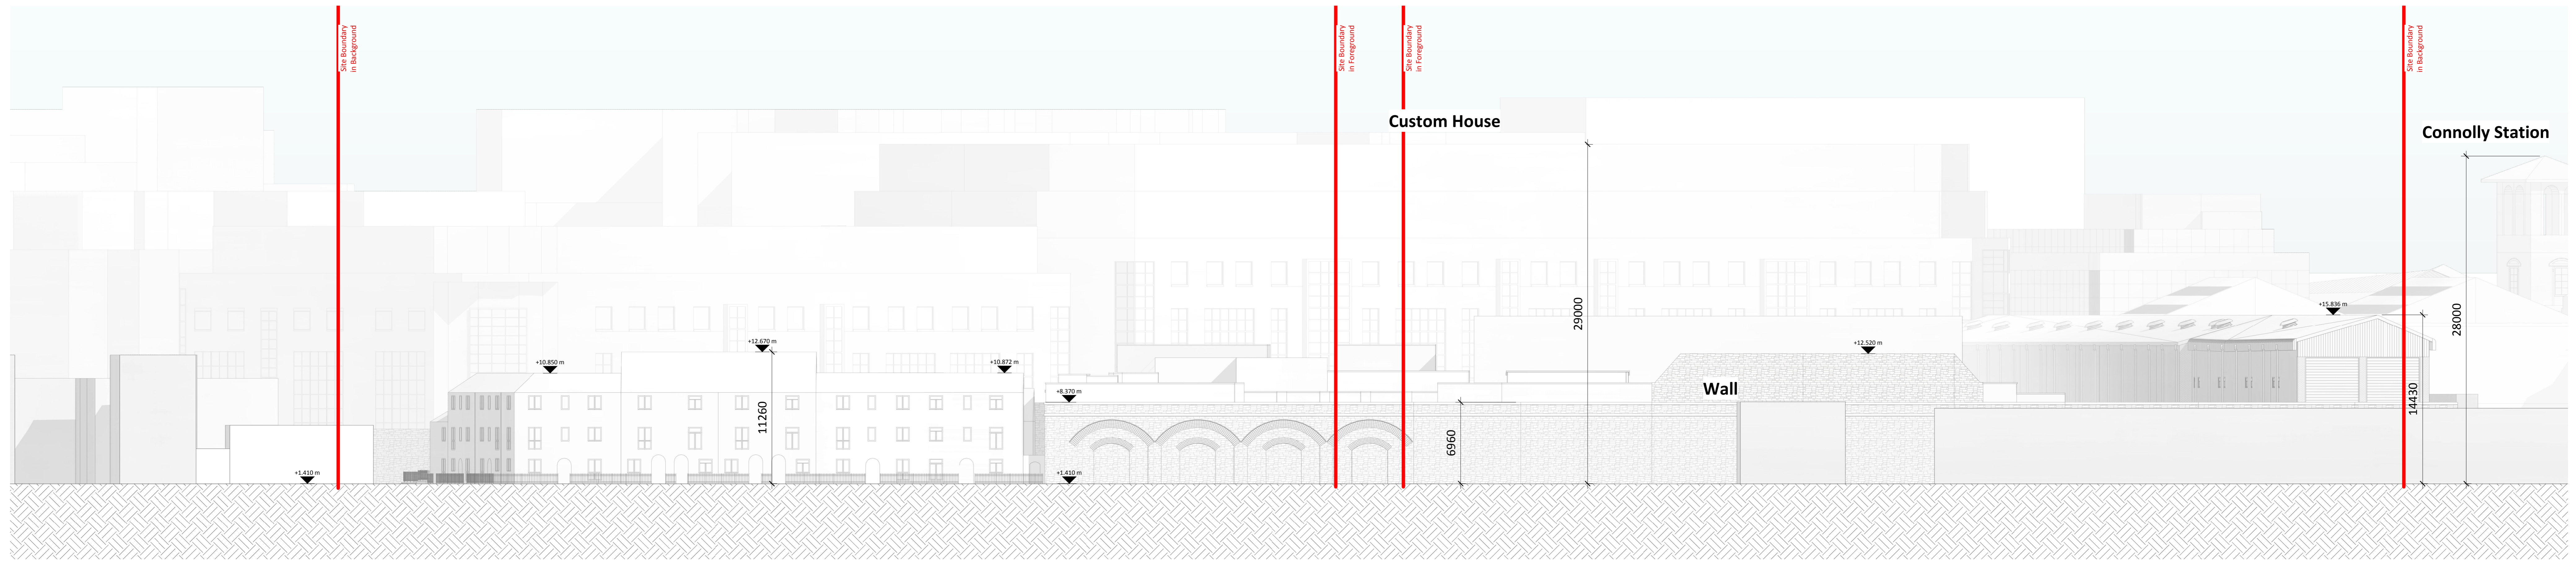

2 Seville Place Elevation - Existing
1 : 200

Rev.	Date	Description
A	OCT 2019	Issued for Planning Application Submission

STATUS: **PLANNING**
 PROJECT: The Connolly Quarter
 PROJECT: Lands to the Rear of Connolly Station, Dublin 1
 DWG TITLE: SITE - SEVILLE PLACE ELEVATION
 DWG NO: 18135-ARROW-00-ZZ-DR-A-1321
 REV: A PROJECT NO: 18135 SCALE: 1:200
 DATE: JUN 19 DWN: ILA CHK: UR

RKD
 R. K. D. Architects
 150, South Circular Road, Dublin 8
 Tel: +353 1 452 0888
 Fax: +353 1 452 0889
 Email: info@rkd.com

ARROW
 Arrow Engineering Ltd
 150, South Circular Road, Dublin 8
 Tel: +353 1 452 0888
 Fax: +353 1 452 0889
 Email: info@arrow.com