


All dimensions to be checked on site. Figured dimensions take preference over scaled dimensions. Any errors or discrepancies to be reported to the Architects. This drawing may not be edited or modified by the recipient.

Copyright and ownership of this drawing is vested in RKD Architects, whose prior written consent is required for its use, reproduction or for publication to any third party. All rights reserved by the law of copyright and by international copyright conventions are reserved to RKD Architects and may be protected by court proceedings for damages and/or injunctions and costs. RKD Architects' Quality Management Systems are certified to ISO 9001:2015.

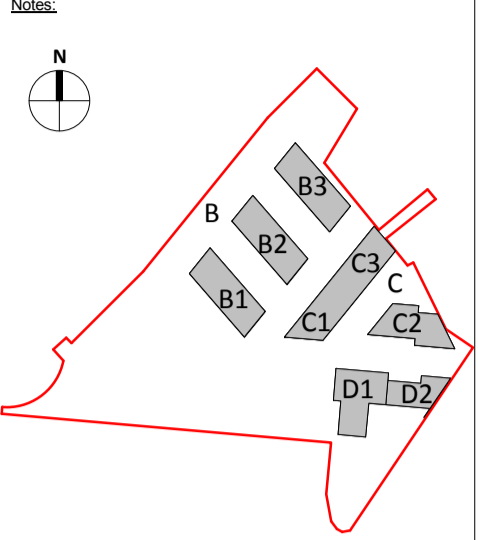

**Notes:**  
All coordinates relate to the Irish Transverse Mercator (ITM) and are displayed in meters (m). All levels relate to Malin Head datum. All dimensions are given in millimeters (mm).



USE	
[Light Blue Box]	STUDIO APARTMENT
[Medium Blue Box]	1 BED APARTMENT
[Dark Blue Box]	2 BED APARTMENT
[Blue Box]	3 BED APARTMENT
[Light Purple Box]	INTERNAL RESIDENTIAL AMENITIES
[Yellow Box]	RETAIL
[Green Box]	COMMUNITY
[Pink Box]	HOTEL
[Orange Box]	OFFICE
[Grey Box]	ANCILLARY USE
ROOF FINISHES	
[Brown Box]	BIODIVERSE ROOF AKA BROWN ROOF
[White Box]	ROOF OF LIFT SHAFT OVERRUN

Rev.	Date	Description
A	OCT 2019	Issued for Planning Application Submission

**STATUS** PLANNING  
**PROJECT** THE CONNOLLY QUARTER  
**PROJECT ADDRESS** Lands to the Rear of Connolly Station, Dublin 1  
**DWG TITLE** SITE LAYOUT PLAN LEVEL 19  
**DWG NO.** 18135-RKD-00-19-DR-A-1023

REV.	PROJECT NO.	SCALE
A	18135	1 : 500

DATE JUN 2019 DRN CNAB CHK CS

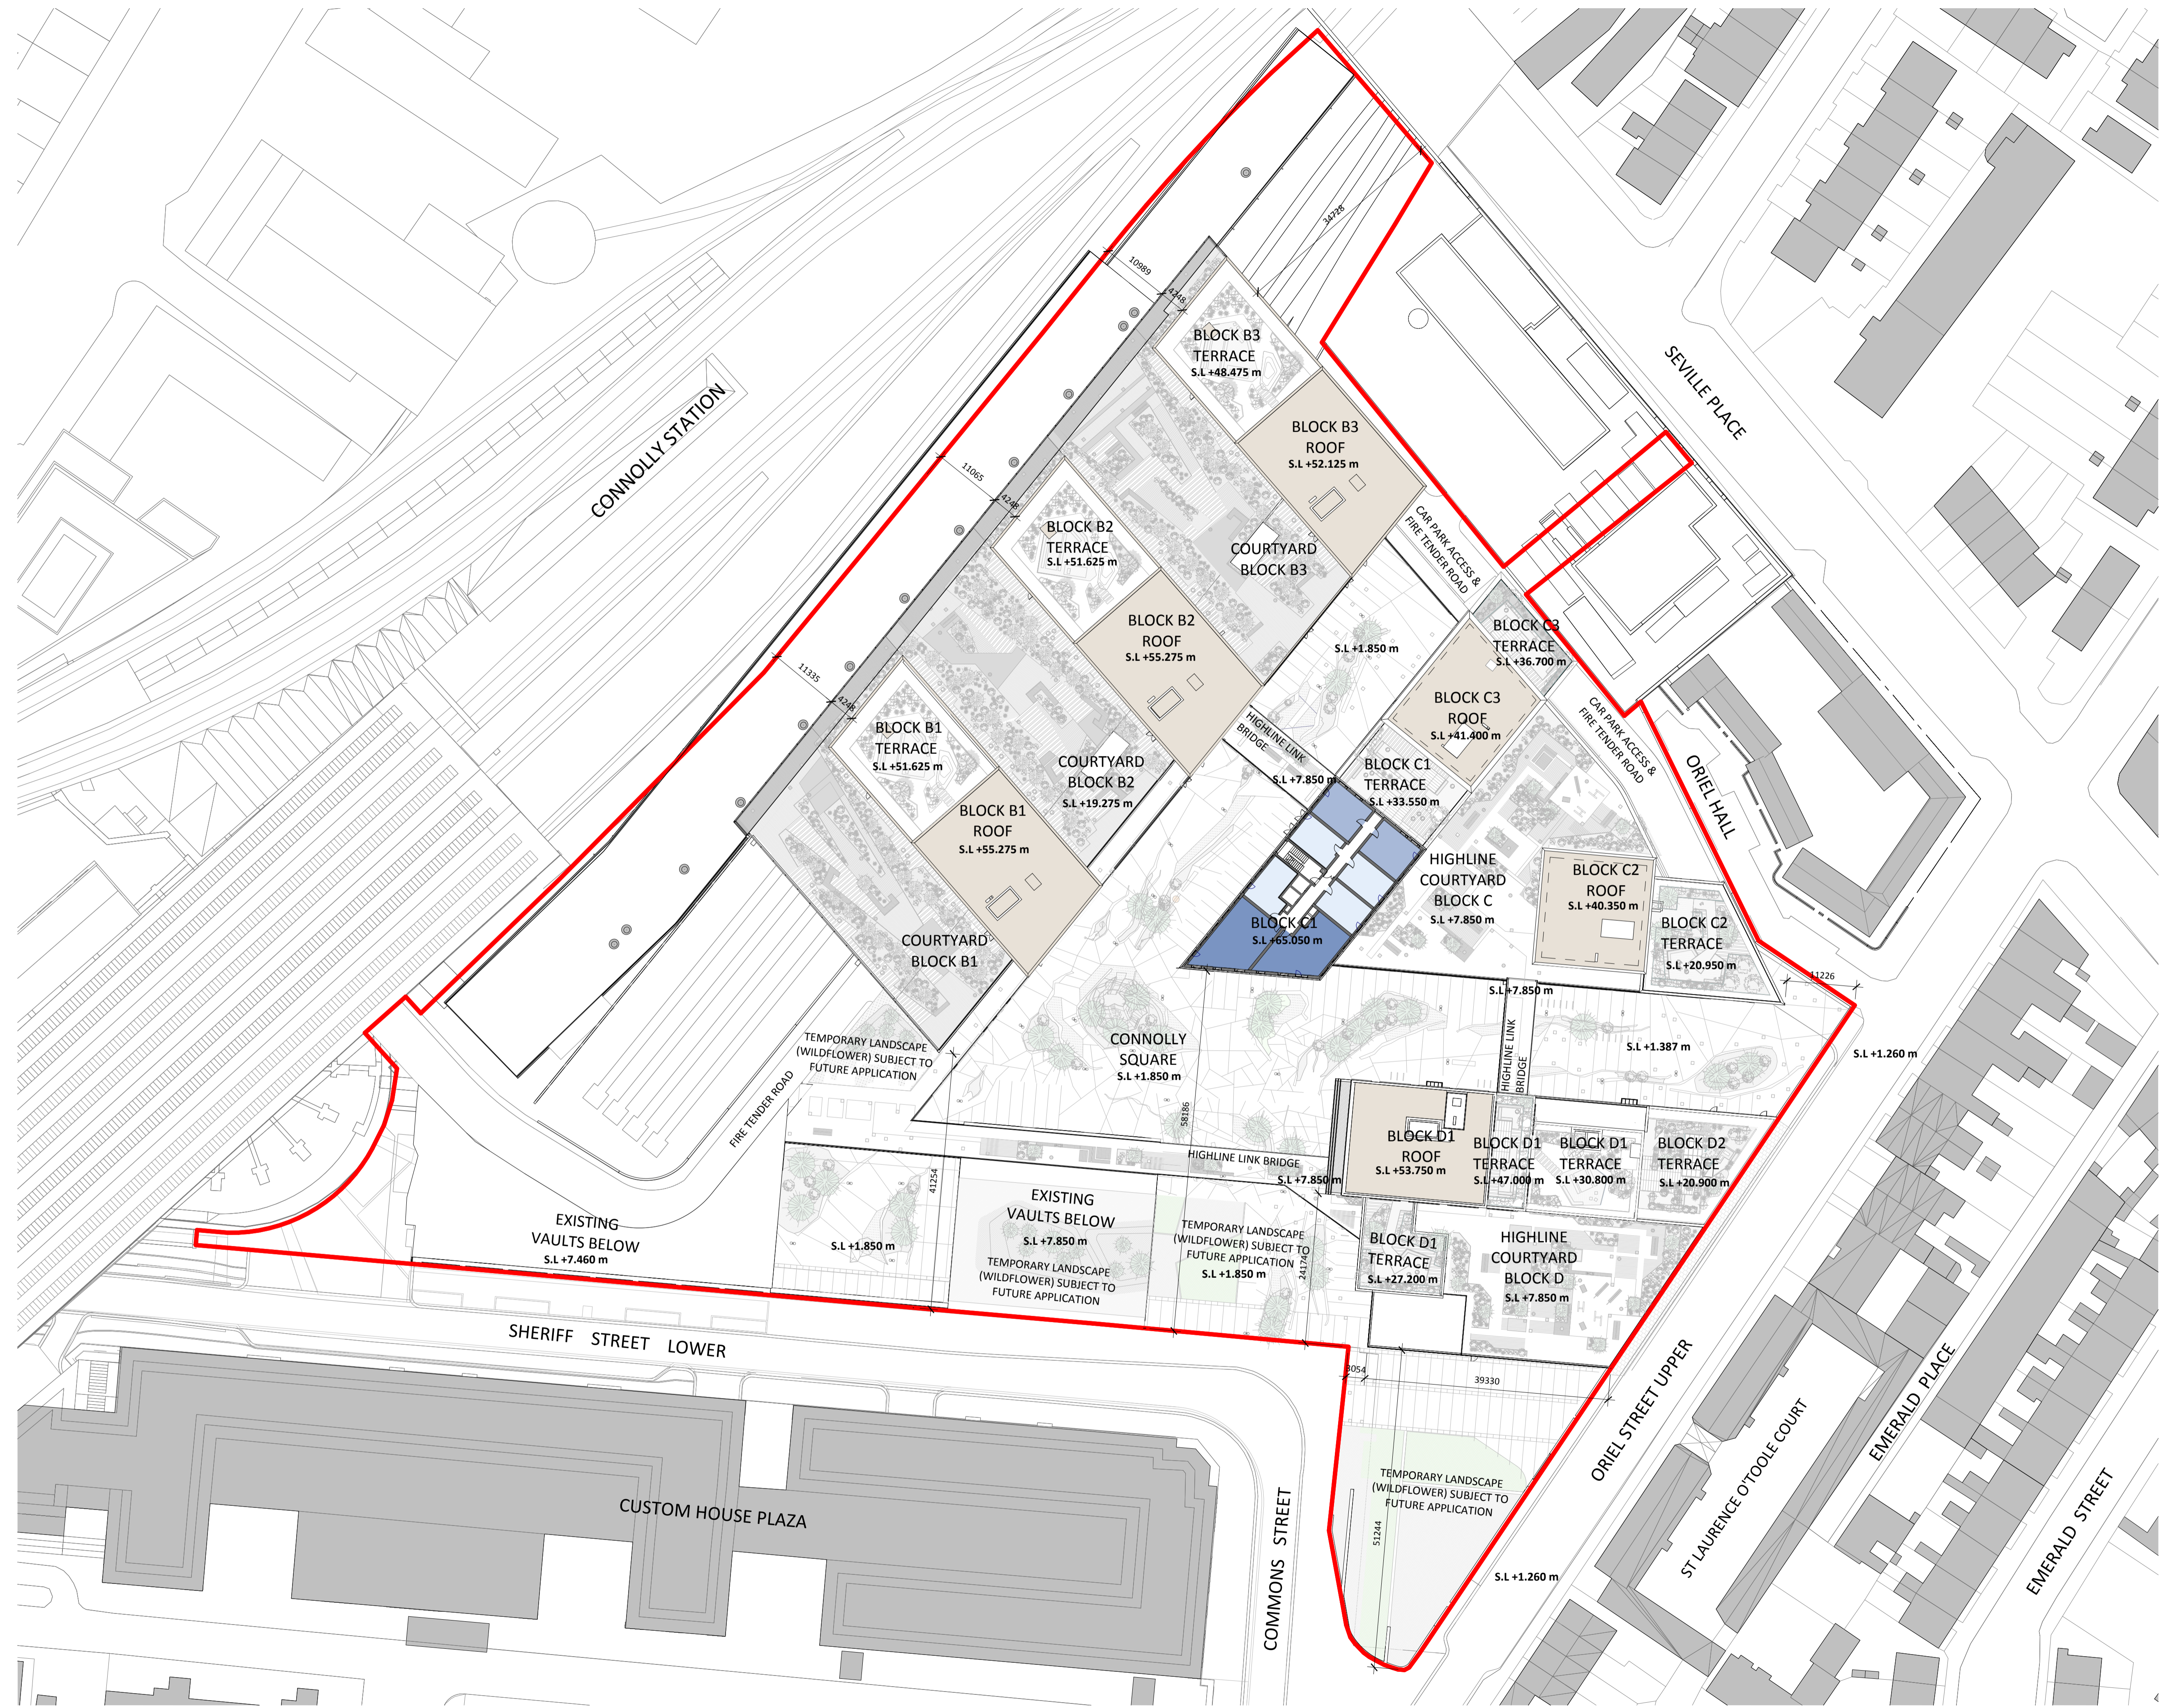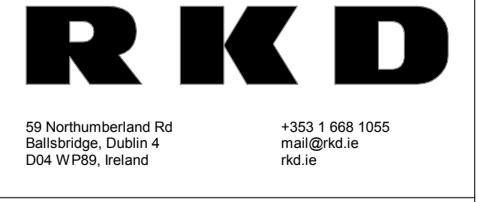

**1 SITE LAYOUT PLAN- LEVEL 19**  
 1 : 500