


All dimensions to be checked on site. Figured dimensions take preference over scaled dimensions. Any errors or discrepancies to be reported to the Architects. This drawing may not be edited or modified by the recipient.

Copyright and ownership of this drawing is vested in RKD Architects, whose prior written consent is required for its use, reproduction or for publication to any third party. All rights reserved by the law of copyright and by international copyright conventions are reserved to RKD Architects and may be protected by court proceedings for damages and/or injunctions and costs.  
RKD Architects: Quality Management Systems are certified to ISO 9001:2015.

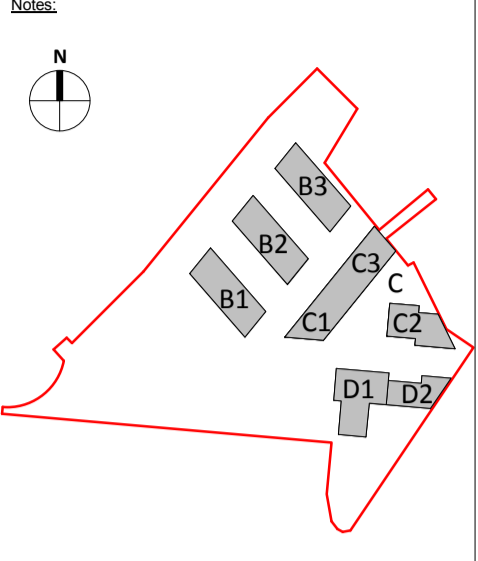

Notes:

All levels shown are to the Irish Transverse Mercator (ITM) and are displayed in meters (m). All levels shown relate to the Malin Head datum. All dimensions shown in millimeters (mm). Symbol indicates top of floor level and relates to Malin Head datum.

USE	
[Light Blue Box]	STUDIO APARTMENT
[Medium Blue Box]	1 BED APARTMENT
[Dark Blue Box]	2 BED APARTMENT
[Blue Box]	3 BED APARTMENT
[Light Purple Box]	INTERNAL RESIDENTIAL AMENITIES
[Yellow Box]	RETAIL
[Green Box]	COMMUNITY
[Grey Box]	ANCILLARY USE

Rev.	Date	Description
A	OCT 2019	Issued for Planning Application Submission


STATUS		PLANNING
PROJECT		THE CONNOLLY QUARTER
PROJECT ADDRESS		Lands to the Rear of Connolly Station, Dublin 1
DWG TITLE		BLOCK C PLAN_LEVEL 00
DWG NO.		18135-RKD-C-00-DR-A-1100
REV.	PROJECT NO.	SCALE
A	18135	1 : 200
DATE	JUN 2019	DRN CNAB CHK JH

**RKD**  
 59 Northumberland Rd  
 Ballsbridge, Dublin 4  
 D04 W P85, Ireland

+353 1 668 1055  
 info@rkd.ie  
 rkd.ie

**ARROW**  
 Name: Farinagade 13, st m  
 DK-1364 Copenhagen K  
 Denmark

+45 4226 2860  
 info@arrowarchitects.com  
 www.arrowarchitects.com

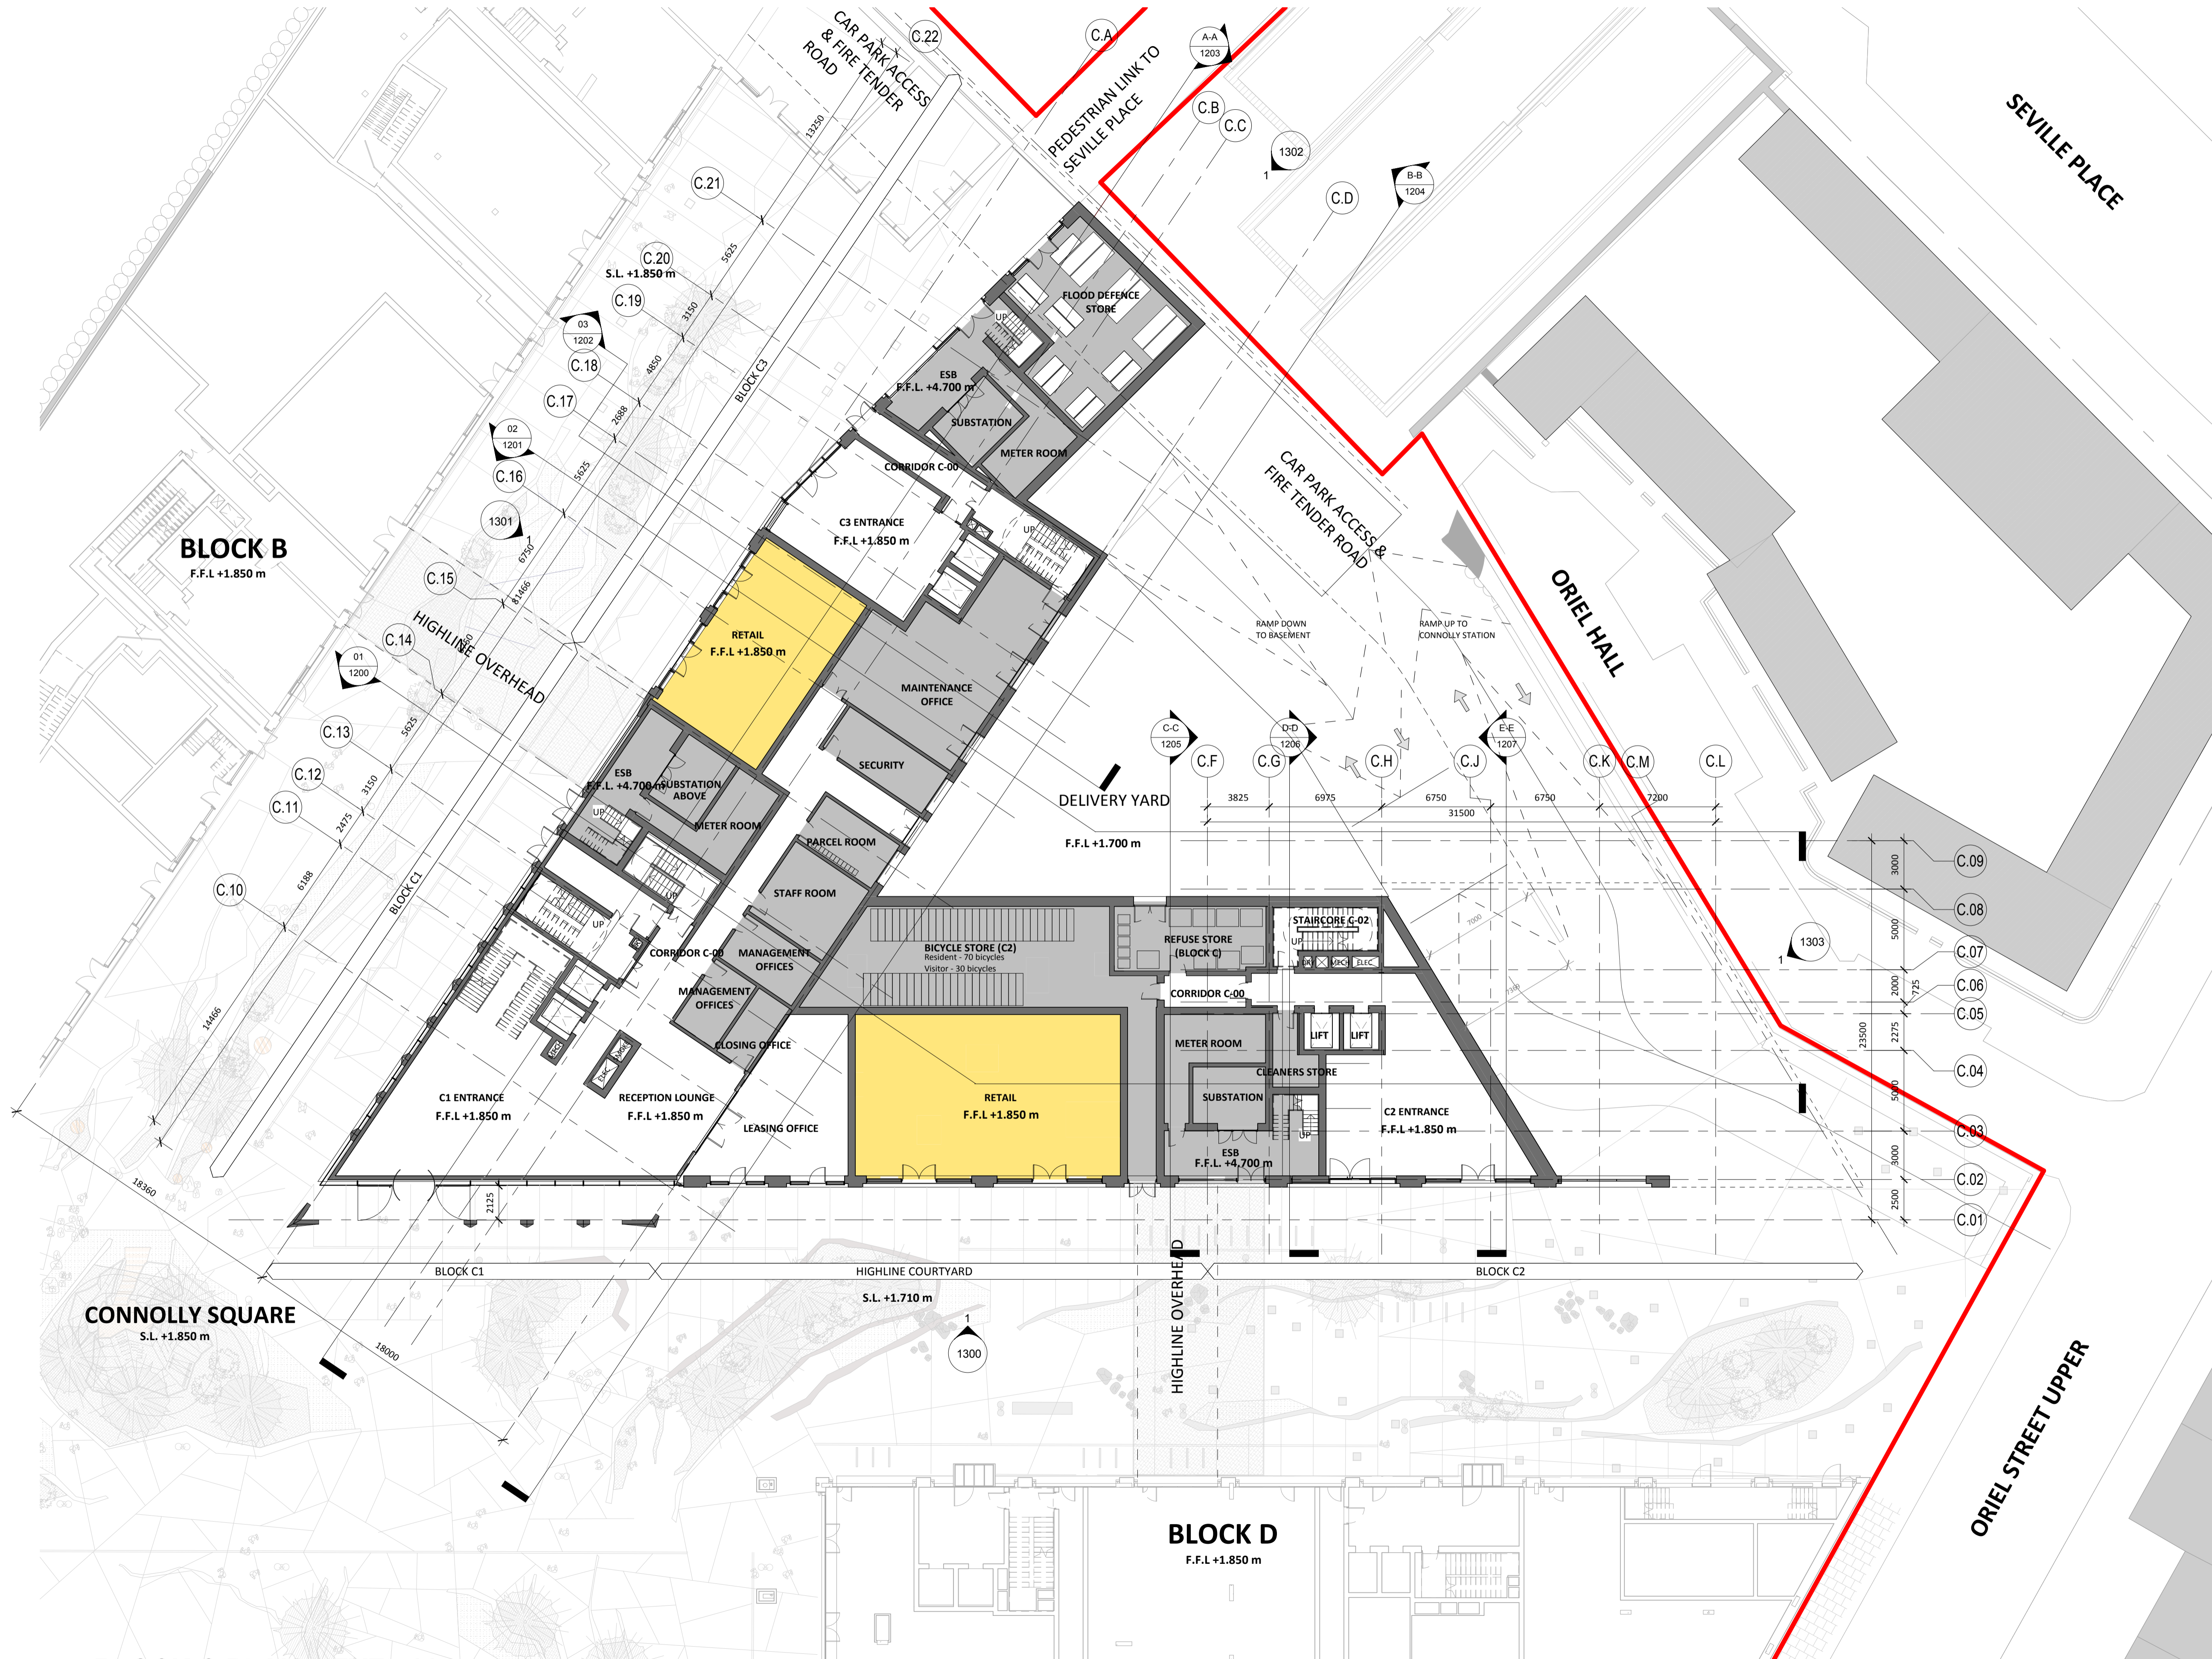

1 BLOCK C PLAN\_LEVEL 00  
1 : 200