

USE

- STUDIO APARTMENT
- 1 BED APARTMENT
- 2 BED APARTMENT
- 3 BED APARTMENT
- INTERNAL RESIDENTIAL AMENITIES
- RETAIL
- COMMUNITY
- ANCILLARY USE

ROOF FINISHES

- BIODIVERSE ROOF (BROWN ROOF)
- ROOF OF LIFT SHAFT OVERRUN

Rev.	Date	Description
A	OCT 2019	Issued for Planning Application Submission

STATUS	PROJECT
PLANNING	THE CONNOLLY QUARTER

PROJECT ADDRESS	DWG TITLE
Lands to the Rear of Connolly Station, Dublin 1	BLOCK C PLAN_LEVEL 12

DWG NO.	REV.	PROJECT NO.	SCALE
18135-RKD-C-12-DR-A-1112	A	18135	1 : 200



DATE	DRN	CNAB	CHK	CS
JUN 2019				

RKD
59 Northumberland Rd
Ballsbridge, Dublin 4
D04 W P85, Ireland

ARROW
Name: Færingsgade 13, 41 m
DK-1364 Copenhagen K
Denmark

+353 1 668 1005
info@rkd.ie
rkd.ie

+45 4226 2860
info@arrowarchitects.com
www.arrowarchitects.com

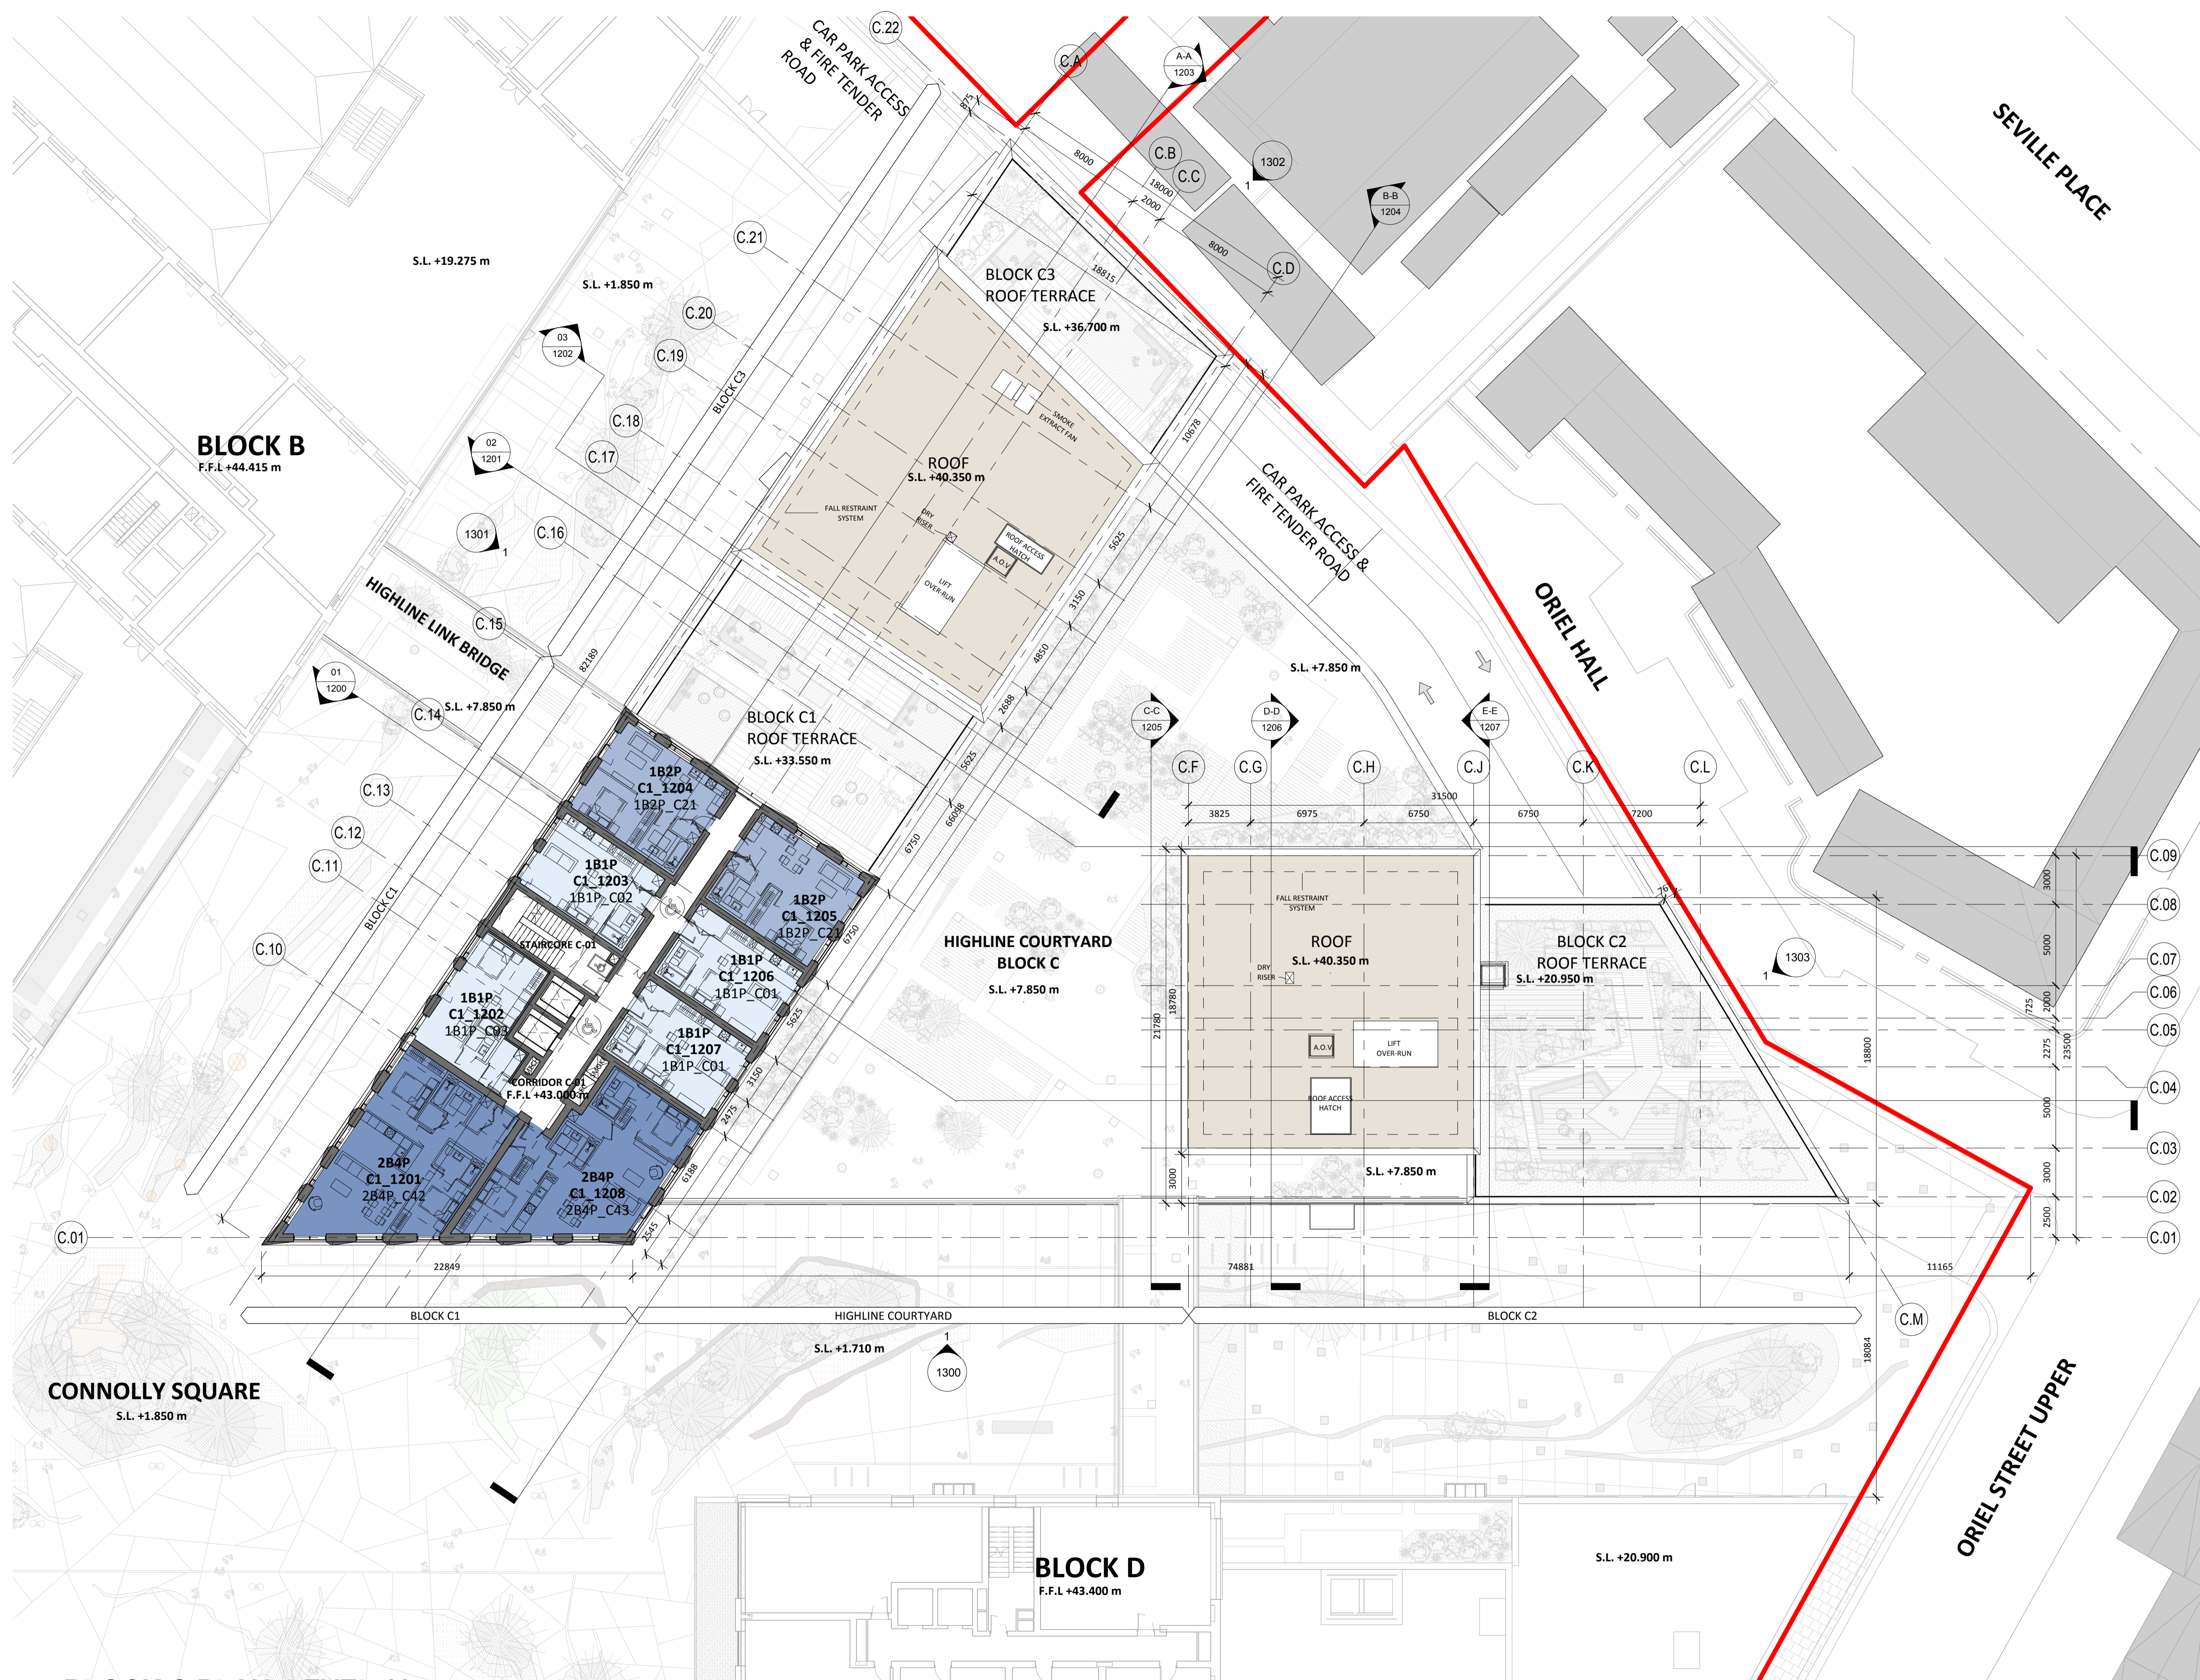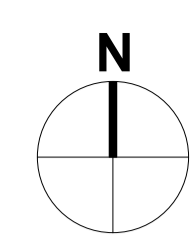

1 BLOCK C PLAN_LEVEL 12
1 : 200