


All dimensions to be checked on site. Figured dimensions take preference over scaled dimensions. Any errors or discrepancies to be reported to the Architects. This drawing may not be edited or modified by the recipient.

Copyright and ownership of this drawing is vested in RKD Architects, whose prior written consent is required for its use, reproduction or for publication to any third party. All rights reserved by the law of copyright and by international copyright conventions are reserved to RKD Architects and may be protected by court proceedings for damages and/or injunctions and costs. RKD Architects' Quality Management Systems are certified to ISO 9001:2015.

Notes:

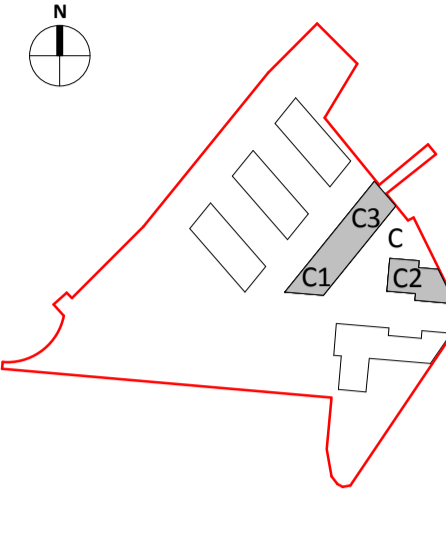

USE
STUDIO APARTMENT
1 BED APARTMENT
2 BED APARTMENT
3 BED APARTMENT
INTERNAL RESIDENTIAL AMENITIES
RETAIL
COMMUNITY
ANCILLARY USE



ROOF FINISHES
BIODIVERSE ROOF (BROWN ROOF)
ROOF OF LIFT SHAFT OVER-RUN

STATUS: PLANNING
PROJECT: THE CONNOLLY QUARTER
PROJECT ADDRESS: Lands to the Rear of Connolly Station, Dublin 1
DWG TITLE: BLOCK C PLAN_ROOF LEVEL
DWG NO: 18135-RKD-C-23-DR-A-1123

Rev.	Date	Description
A	OCT 2019	Issued for Planning Application Submission

REV. PROJECT NO. SCALE
A 18135 1 : 200

DATE JUN 2019 DRN CNAB CHK CS

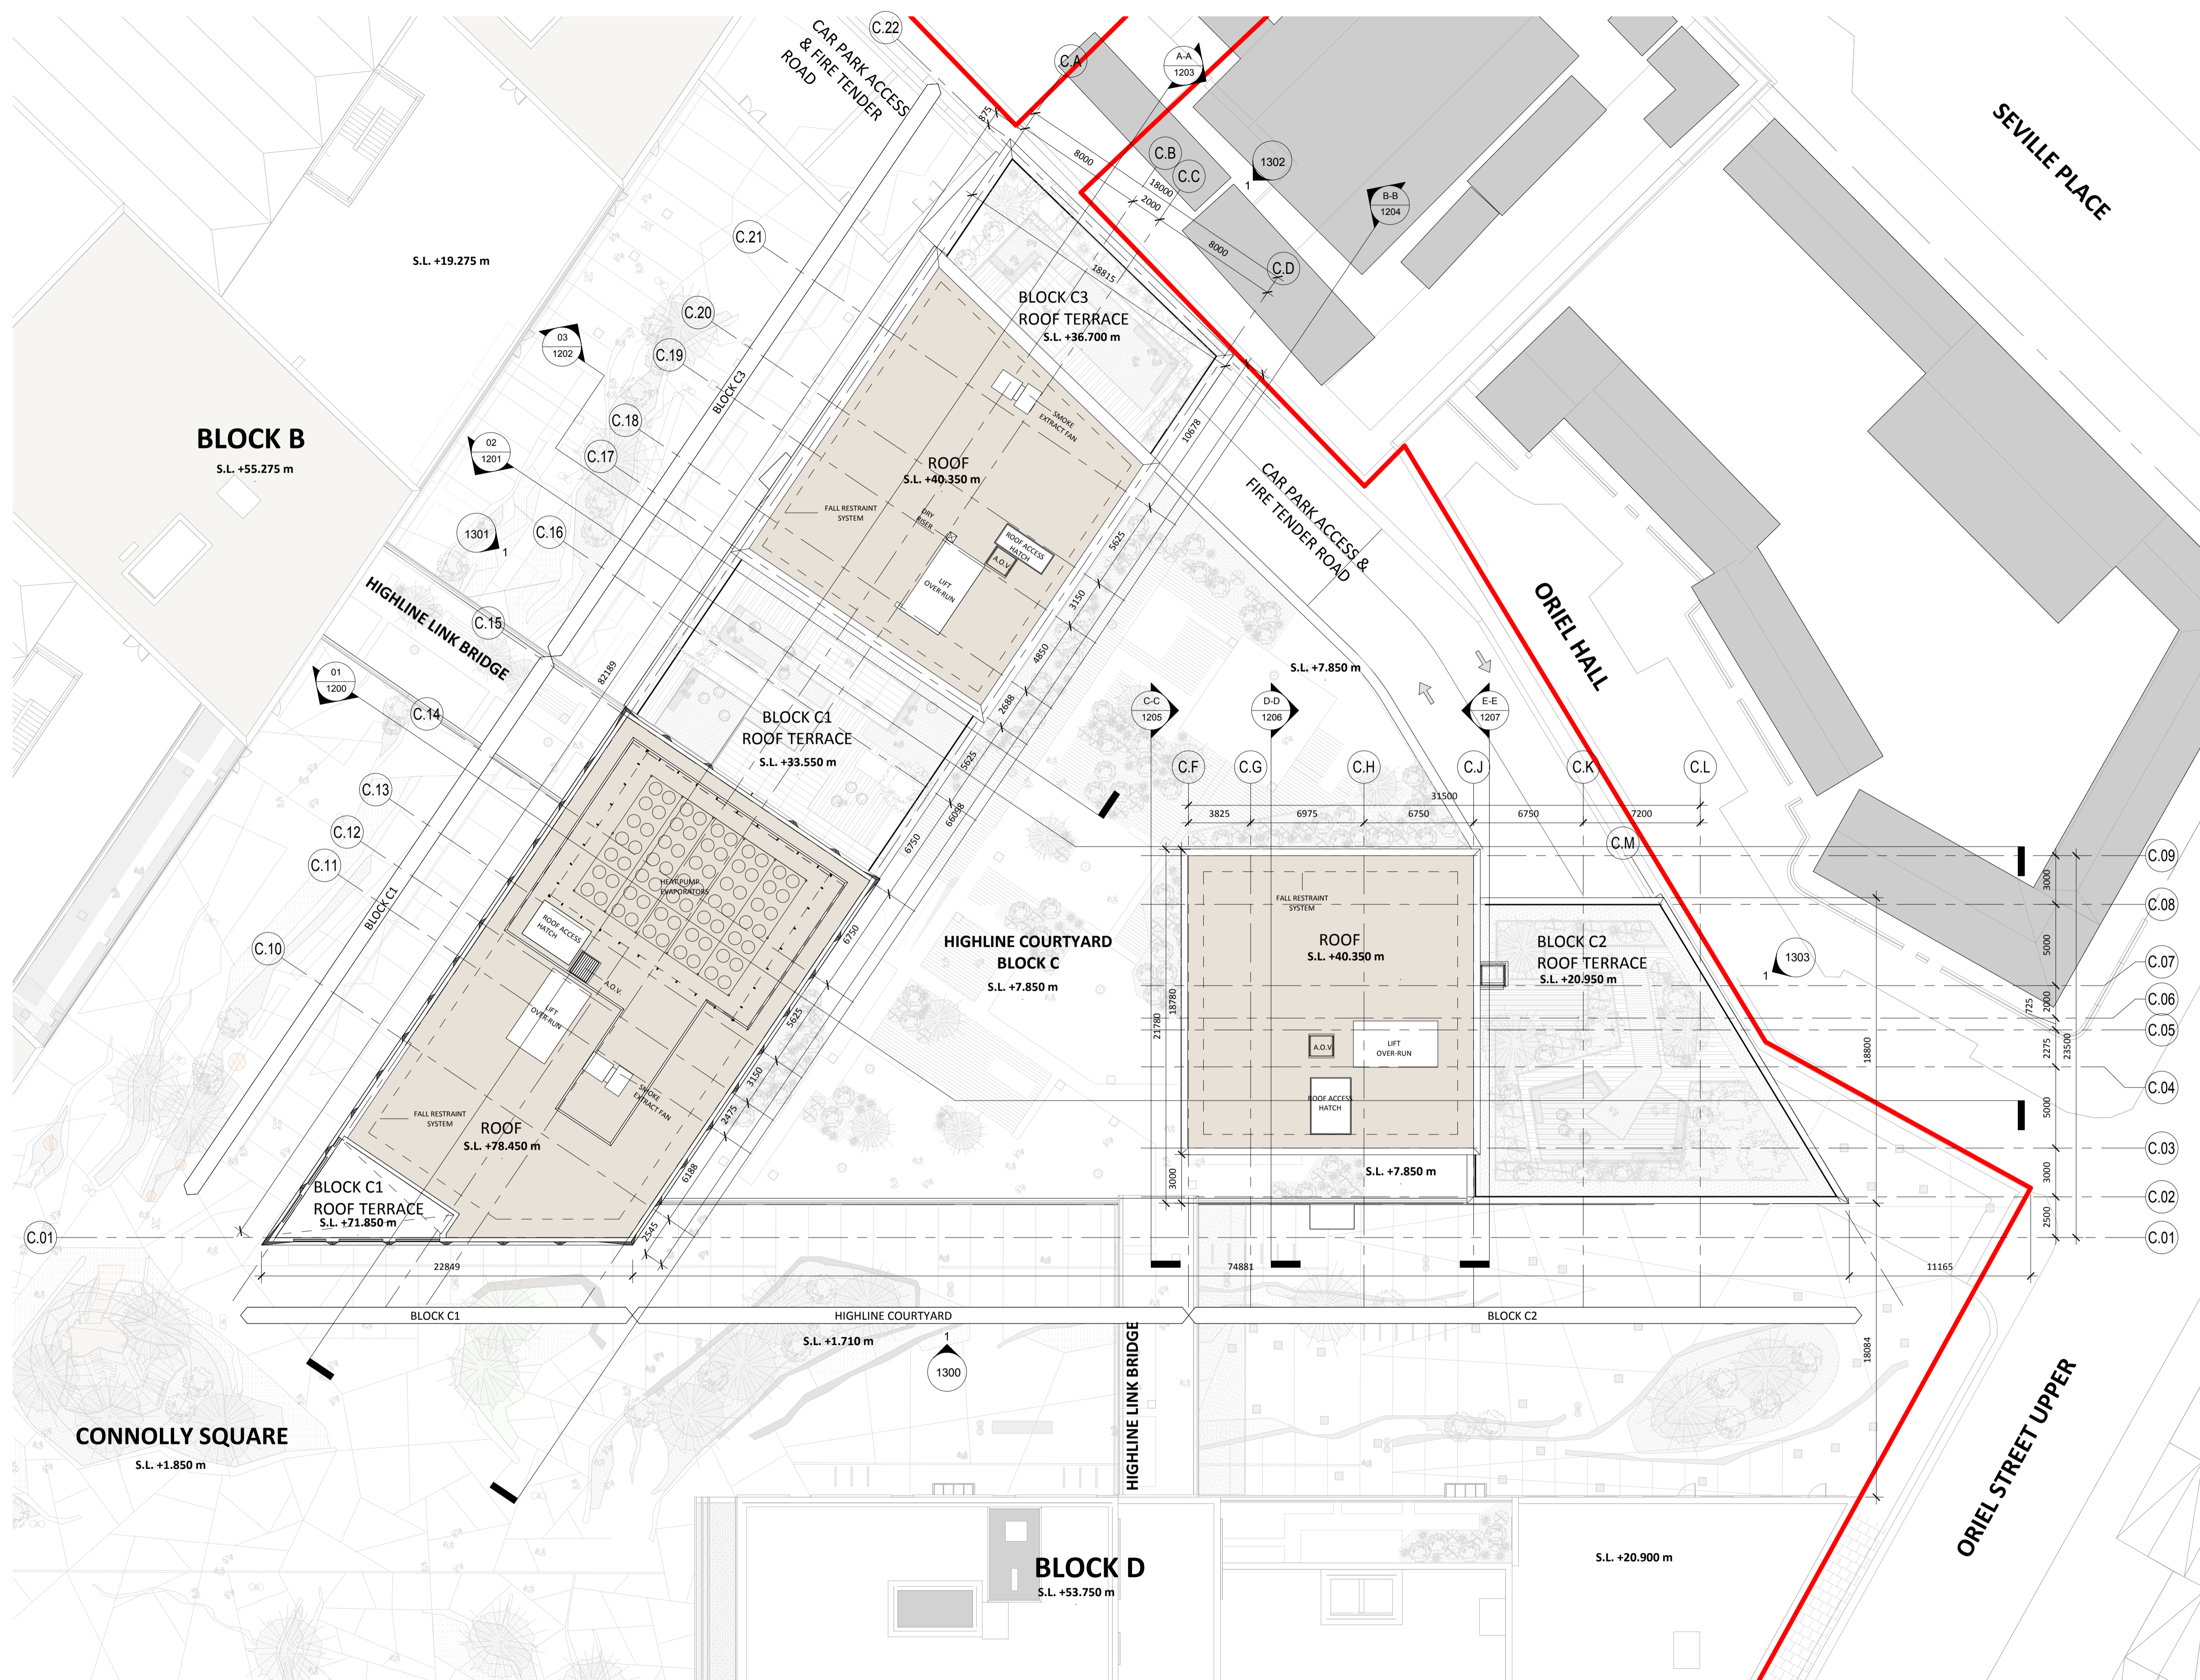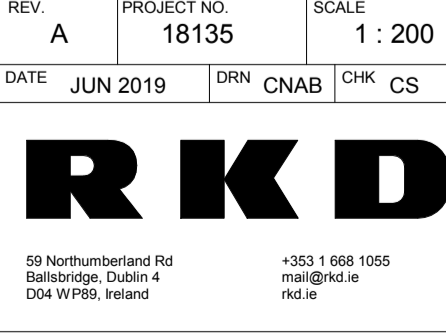

1 BLOCK C PLAN_ROOF LEVEL
1 : 200