

A1

All dimensions to be checked on site. Figured dimensions take preference over scaled dimensions. Any errors or discrepancies to be reported to the Architects. This drawing may not be edited or modified by the recipient.

Copyright and ownership of this drawing is vested in RKD Architects, whose prior written consent is required for its use, reproduction or for publication to any third party. All rights reserved by the law of copyright and by international copyright conventions are reserved to RKD Architects and may be protected by court proceedings for damages and/or injunctions and costs. RKD Architects' Quality Management Systems are certified to ISO 9001:2015.



Notes:  
All levels shown are to the Irish Transverse Mercator (ITM) and are displayed in meters (m). All levels shown relate to the Main Head datum. All dimensions shown in millimeters (mm).  
Symbol indicates top of floor level and relates to Main Head datum

USE  
STUDIO APARTMENT  
1 BED APARTMENT  
2 BED APARTMENT  
3 BED APARTMENT  
INTERNAL RESIDENTIAL AMENITIES  
RETAIL  
COMMUNITY  
ANCILLARY USE

Rev.	Date	Description
A	OCT 2019	Issued for Planning Application Submission


STATUS	PLANNING			
PROJECT	The Connolly Quarter			
PROJECT ADDRESS	Lands to the Rear of Connolly Station, Dublin 1			
DWG TITLE	BLOCK D PLAN_LEVEL 01			
DWG NO.	18135-ARROW-D-01-DR-A-1101			
REV.	PROJECT NO.	SCALE		
A	18135	1 : 200		
DATE	DRN	ILA	CHK	UR
JUN 19				

**RKD**  
59 Northumberland Rd  
Ballinacorney, Dublin 4  
D04 W P86, Ireland

+353 1 668 1055  
info@rkd.ie  
rkd.ie

**ARROW**  
Nørre Farimagsgade 13, 4th fl.  
DK-1364 Copenhagen K  
Denmark

+45 4226 2860  
info@arrowarchitects.com  
www.arrowarchitects.com

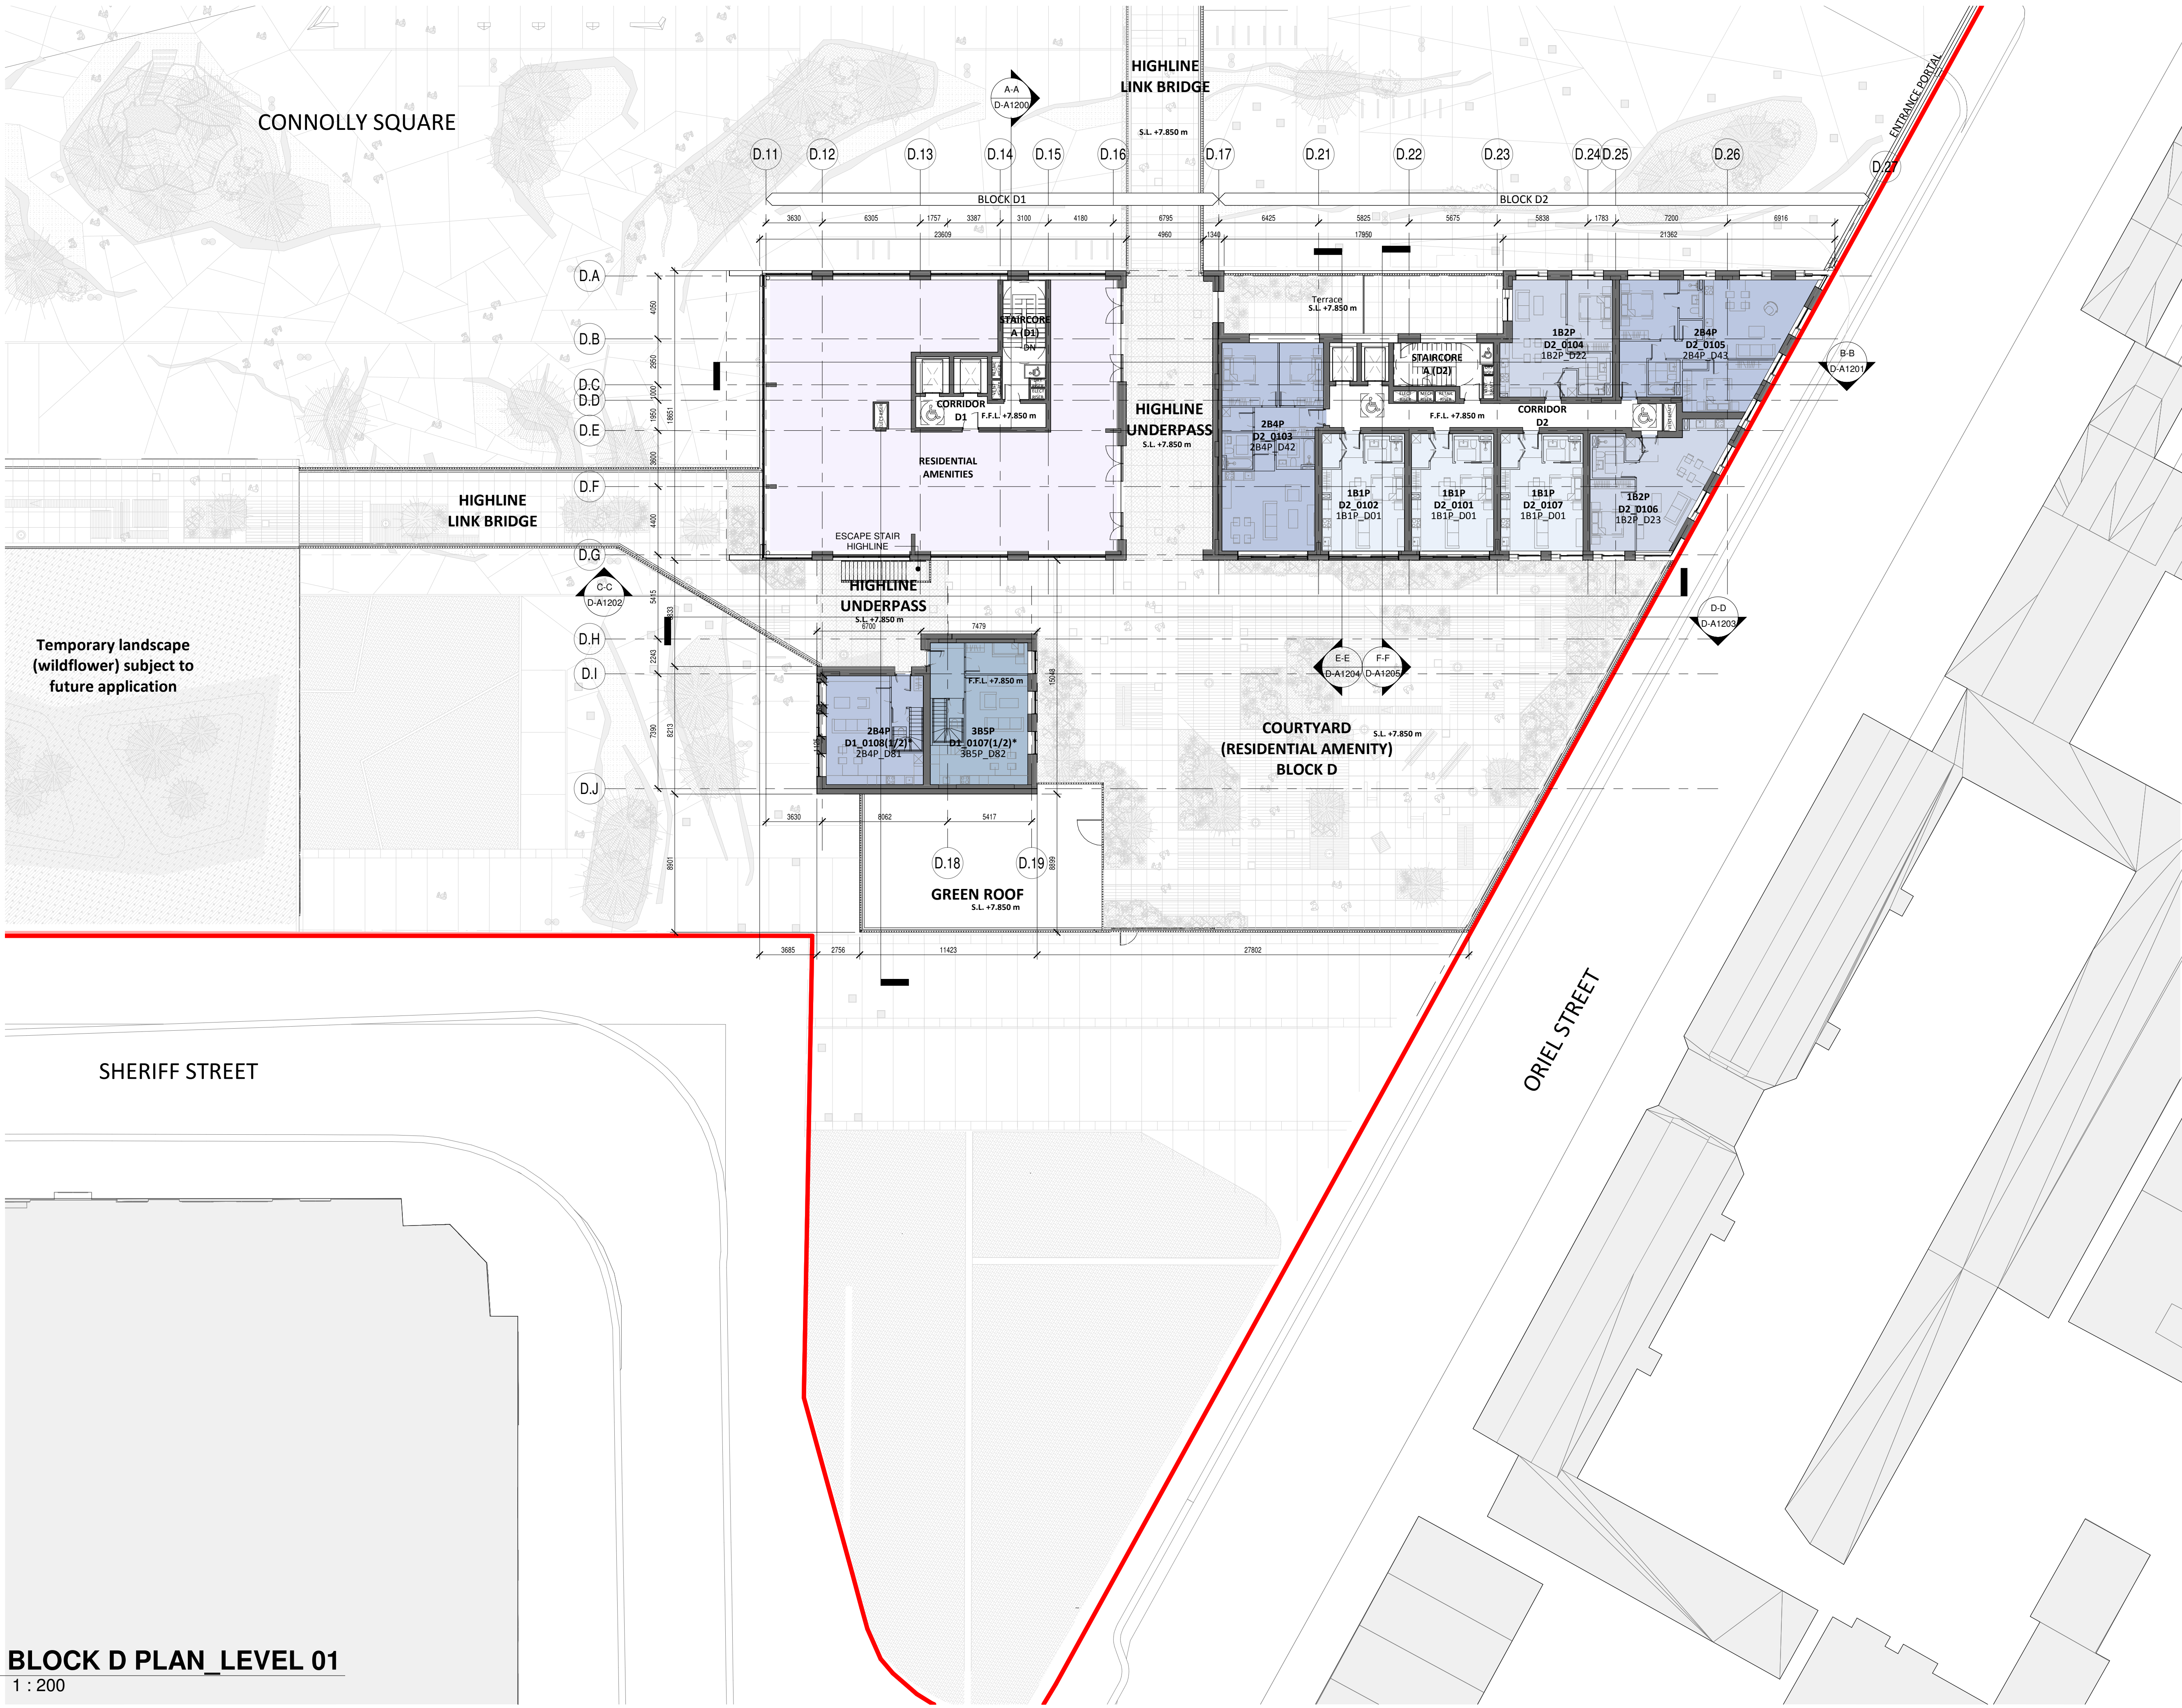

1 BLOCK D PLAN\_LEVEL 01  
1 : 200