


A1

All dimensions to be checked on site. Figured dimensions take preference over scaled dimensions. Any errors or discrepancies to be reported to the Architects. This drawing may not be edited or modified by the recipient.

Copyright and ownership of this drawing is vested in RKD Architects, whose prior written consent is required for its use, reproduction or for publication to any third party. All rights reserved by the law of copyright and by international copyright conventions are reserved to RKD Architects and may be protected by court proceedings for damages and/or injunctions and costs. RKD Architects' Quality Management Systems are certified to ISO 9001:2015.

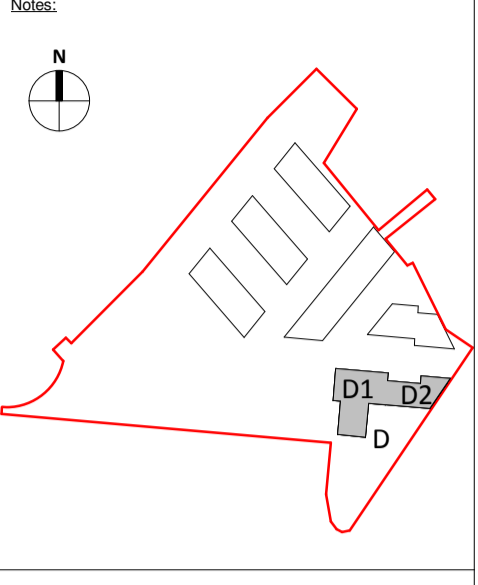

Notes:

All levels shown are to the Irish Transverse Mercator (ITM) and are displayed in meters (m). All levels shown relate to the Malin Head datum. All dimensions shown in millimeters (mm). Symbol indicates top of floor level and relates to Malin Head datum.

USE	
	STUDIO APARTMENT
	1 BED APARTMENT
	2 BED APARTMENT
	3 BED APARTMENT
	INTERNAL RESIDENTIAL AMENITIES
	RETAIL
	COMMUNITY
	ANCILLARY USE

Rev.	Date	Description
A	OCT 2019	Issued for Planning Application Submission

STATUS: **PLANNING**


PROJECT: The Connolly Quarter

PROJECT ADDRESS: Lands to the Rear of Connolly Station, Dublin 1

DWG TITLE: BLOCK D PLAN_LEVEL 08

REV.	DATE	PROJECT NO.	SCALE
A	18135	18135	1 : 200

DATE	JUN 19	DRN	ILA	CHK	UR

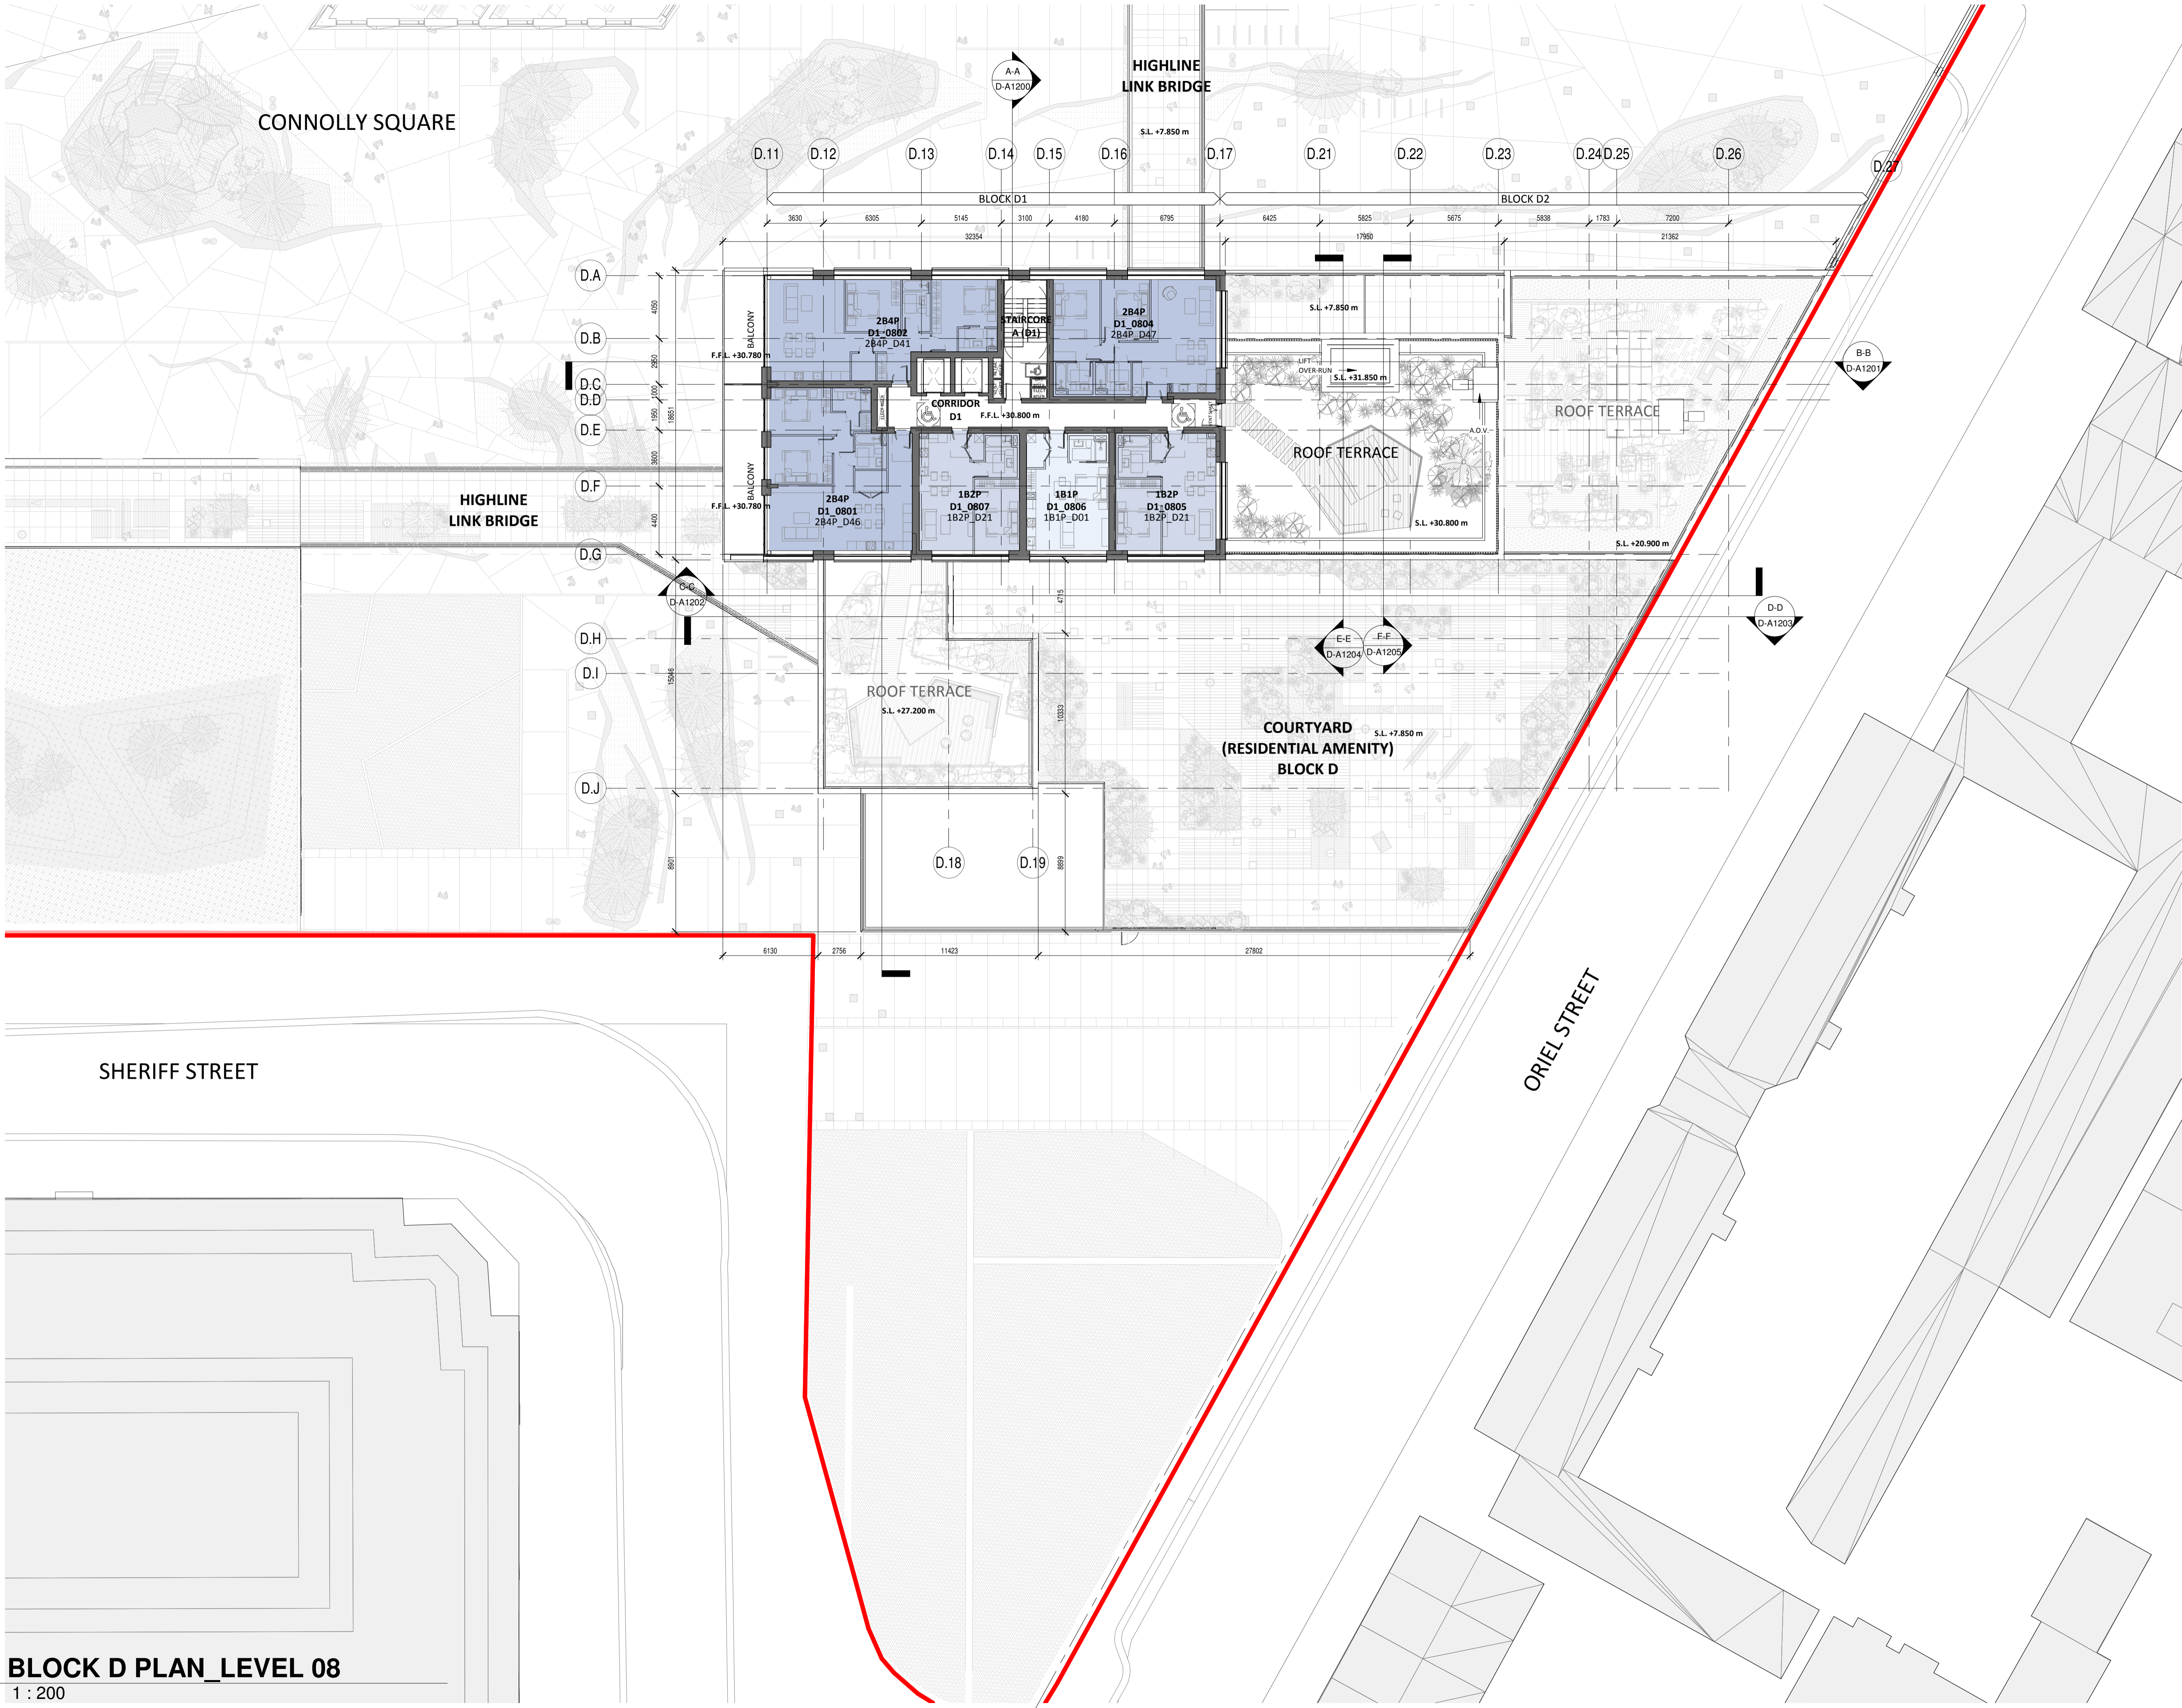

1 BLOCK D PLAN_LEVEL 08
1 : 200