


A1

All dimensions to be checked on site. Figured dimensions take preference over scaled dimensions. Any errors or discrepancies to be reported to the Architects. The drawing may not be edited or modified by the recipient.

Copyright and ownership of this drawing is vested in RKD Architects, whose prior written consent is required for its use, reproduction or for publication to any third party. All rights reserved by the law of copyright and by international copyright conventions are reserved to RKD Architects and may be protected by court proceedings for damages and/or injunctions and costs. RKD Architects' Quality Management Systems are certified to ISO 9001:2015.

Notes:

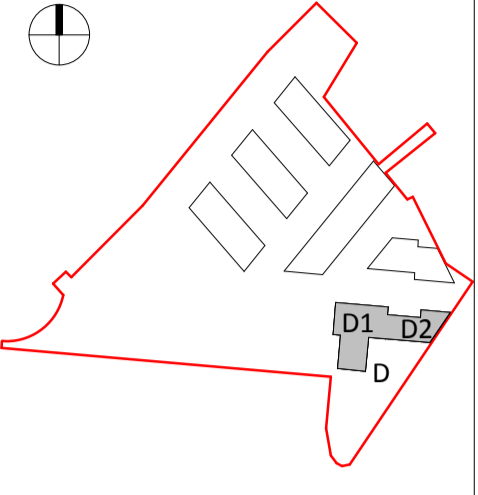

Notes:
All levels shown are to the Irish Transverse Mercator (ITM) and are displayed in meters (m). All levels shown relate to the Malin Head datum. All dimensions shown in millimeters (mm).
Symbol indicates top of floor level and relates to Malin Head datum

USE

- STUDIO APARTMENT
- 1 BED APARTMENT
- 2 BED APARTMENT
- 3 BED APARTMENT
- INTERNAL RESIDENTIAL AMENITIES
- RETAIL
- COMMUNITY
- ANCILLARY USE

ROOF FINISHES

- BIODIVERSE ROOF (BROWN ROOF)
- ROOF OF LIFT SHAFT OVERRUN

Rev.	Date	Description
A	OCT 2019	Issued for Planning Application Submission

STATUS: **PLANNING**

PROJECT: The Connolly Quarter

PROJECT ADDRESS: Lands to the Rear of Connolly Station, Dublin 1

DWG TITLE: BLOCK D PLAN, ROOF LEVEL

DWG NO.: 18135-ARROW-D-15-DR-A-1115


REV.	PROJECT NO.	SCALE
A	18135	1 : 200

DATE	JUN 19	DRN	ILA	CHK	UR




59 Northumberland Rd
Sandridge, Dublin 4
D04 W P86, Ireland

+353 1 666 1055
info@arrowarchitects.com
www.arrowarchitects.com

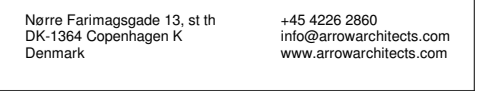

Nørre Farimagsgade 13, st 10
DK-1364 Copenhagen K
Denmark

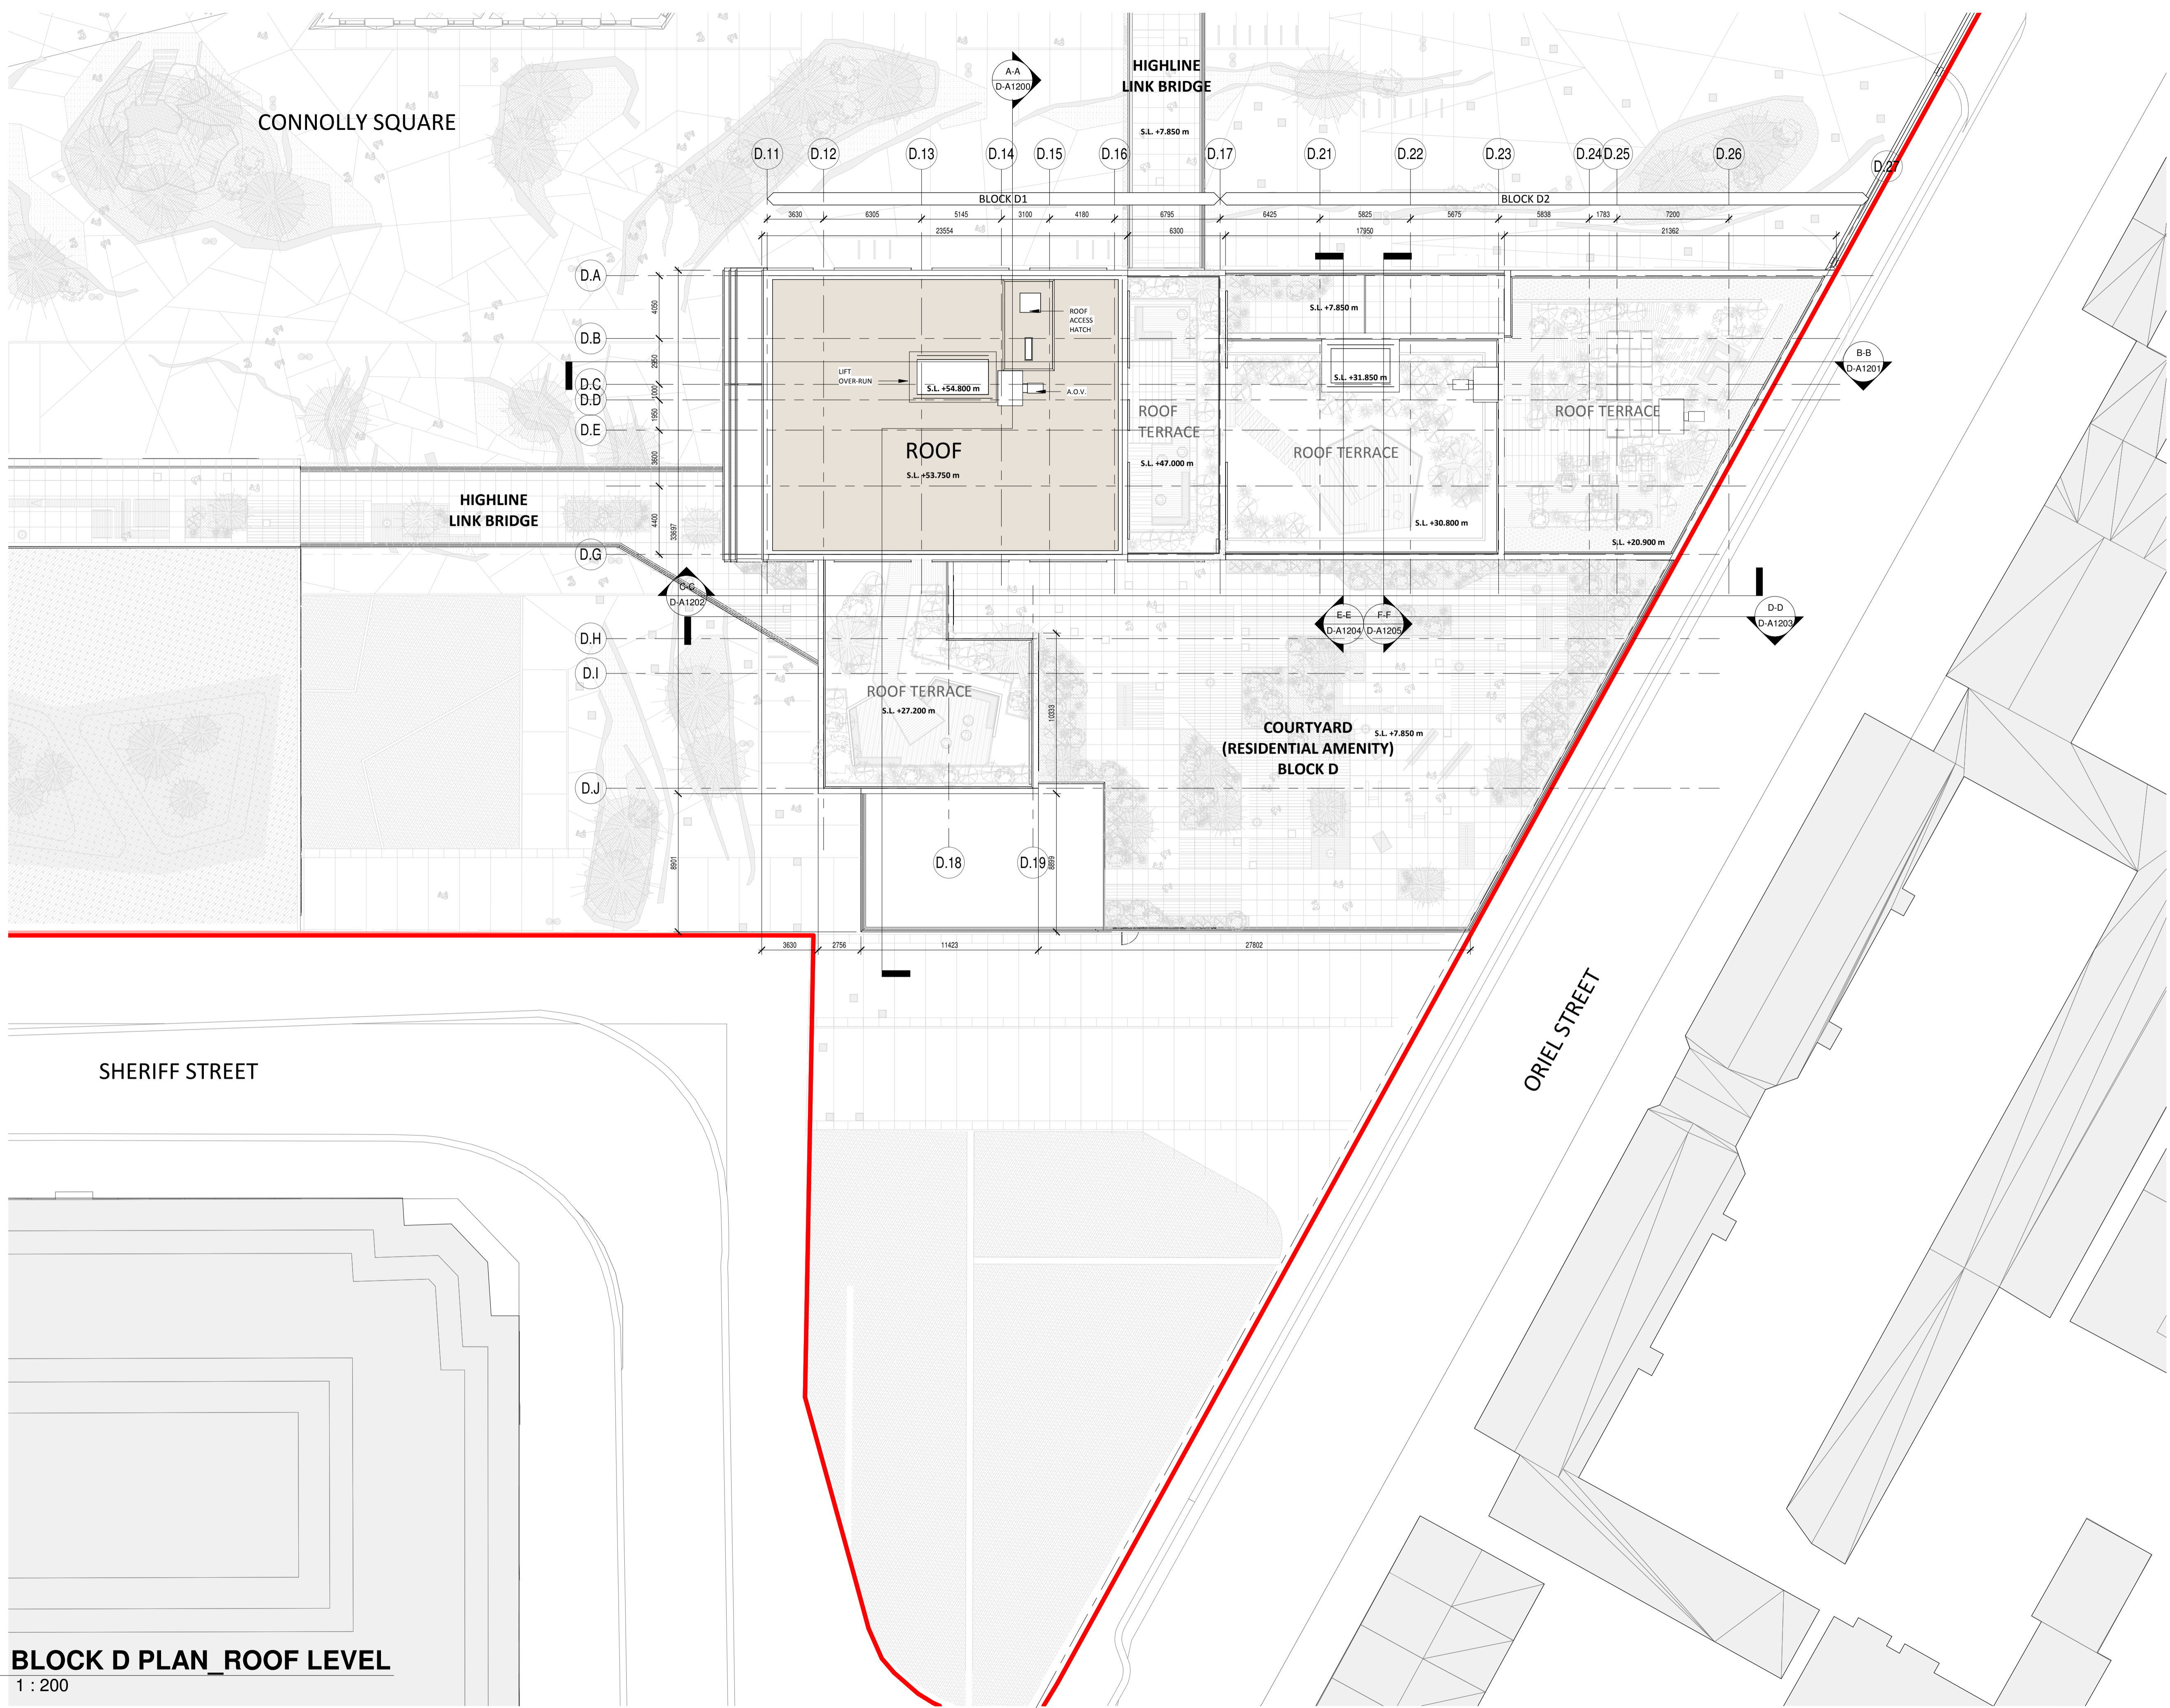

1 BLOCK D PLAN, ROOF LEVEL
1 : 200