


**LEGEND:**

- PROPOSED PUBLIC REALM
- EXISTING CARRIAGEWAY
- EXISTING FOOTPATH
- EXISTING ON-ROAD CYCLETRACK
- PROPOSED ON-ROAD CYCLETRACK
- EXISTING ON ROAD PARKING
- PROPOSED CARRIAGEWAY / ACCESS

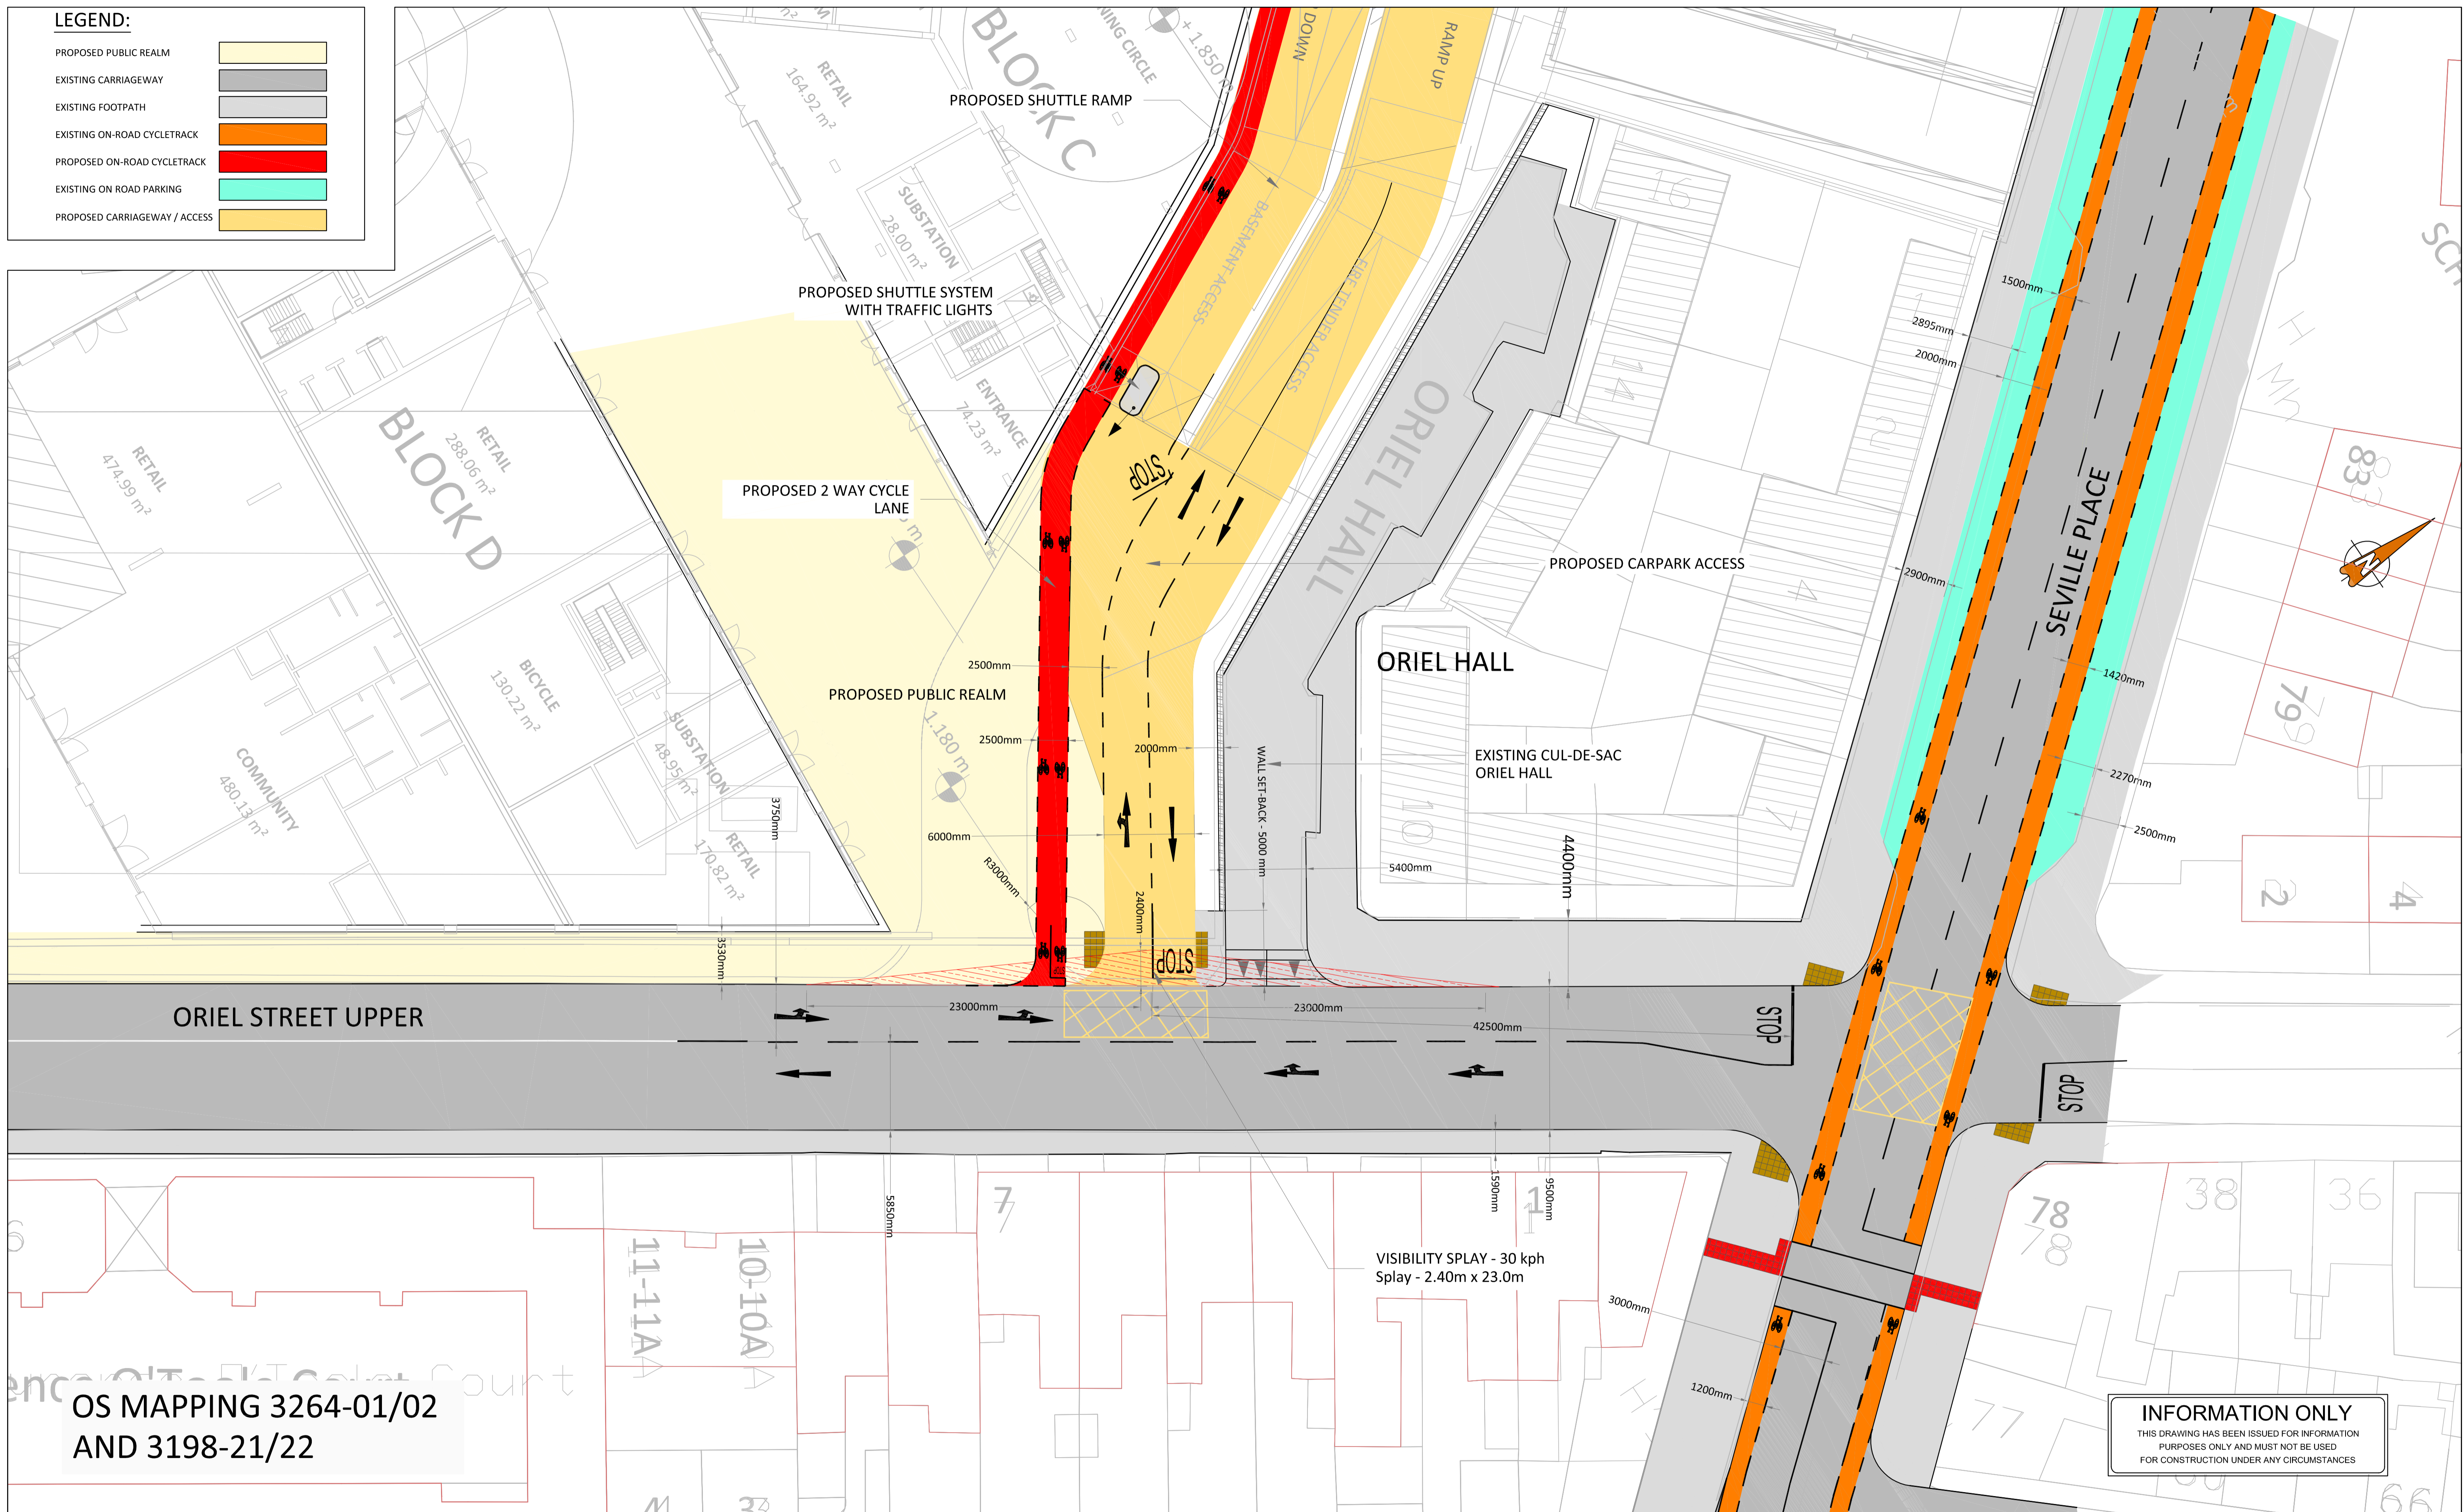


OS MAPPING 3264-01/02  
AND 3198-21/22

**INFORMATION ONLY**  
THIS DRAWING HAS BEEN ISSUED FOR INFORMATION PURPOSES ONLY AND MUST NOT BE USED FOR CONSTRUCTION UNDER ANY CIRCUMSTANCES

- FOR SETTING OUT REFER TO ARCHITECT'S DRAWINGS.
- THIS DRAWING TO BE READ IN CONJUNCTION WITH ALL OTHER ARCHITECTURAL AND ENGINEERING DRAWINGS AND ALL OTHER RELEVANT DRAWINGS AND SPECIFICATIONS.
- DO NOT SCALE THIS DRAWING. USE FIGURED DIMENSIONS ONLY.
- NO PART OF THIS DOCUMENT MAY BE REPRODUCED OR TRANSMITTED IN ANY FORM OR STORED IN ANY RETRIEVAL SYSTEM OF ANY NATURE WITHOUT THE WRITTEN PERMISSION OF O'CONNOR SUTTON CRONIN AS COPYRIGHT HOLDER EXCEPT AS AGREED FOR USE ON THE PROJECT FOR WHICH THE DOCUMENT WAS ORIGINALLY ISSUED.

Rev No.	Date	Revision Note	Drn by	Chkd by
P01	12.11.18	SUITABLE FOR INFORMATION	JS	PM
P02	07/10/2019	REVISED ACCESS LAYOUT	PM	AH

Rev No.	Date	Revision Note	Drn by	Chkd by

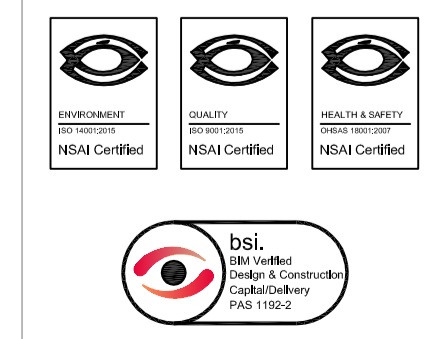

Head Office,  
9 Prussia Street,  
Dublin 7,  
D07 KT57

TEL +353 (0)1 8682000

e: [contactus@ocsc.ie](mailto:contactus@ocsc.ie)  
w: [www.ocsc.ie](http://www.ocsc.ie)

Dublin | London | Belfast | Galway | Cork



Client:	OXLEY HOLDINGS LTD									
Project:	CONNOLLY QUARTER									
Title:	ACCESS LAYOUT ORIEL STREET AND SEVILLE PLACE									
Code	Originator	Zone	Level	Type	Role	Number	Status	Revision		
0635	OCSC	XX	XX	SK	C	0008	S2	P02		
Date:	12.11.18	Scale:	1:200	@ A1	Drn by:	JS	Chkd by:	PM	Aprvd by:	TH