
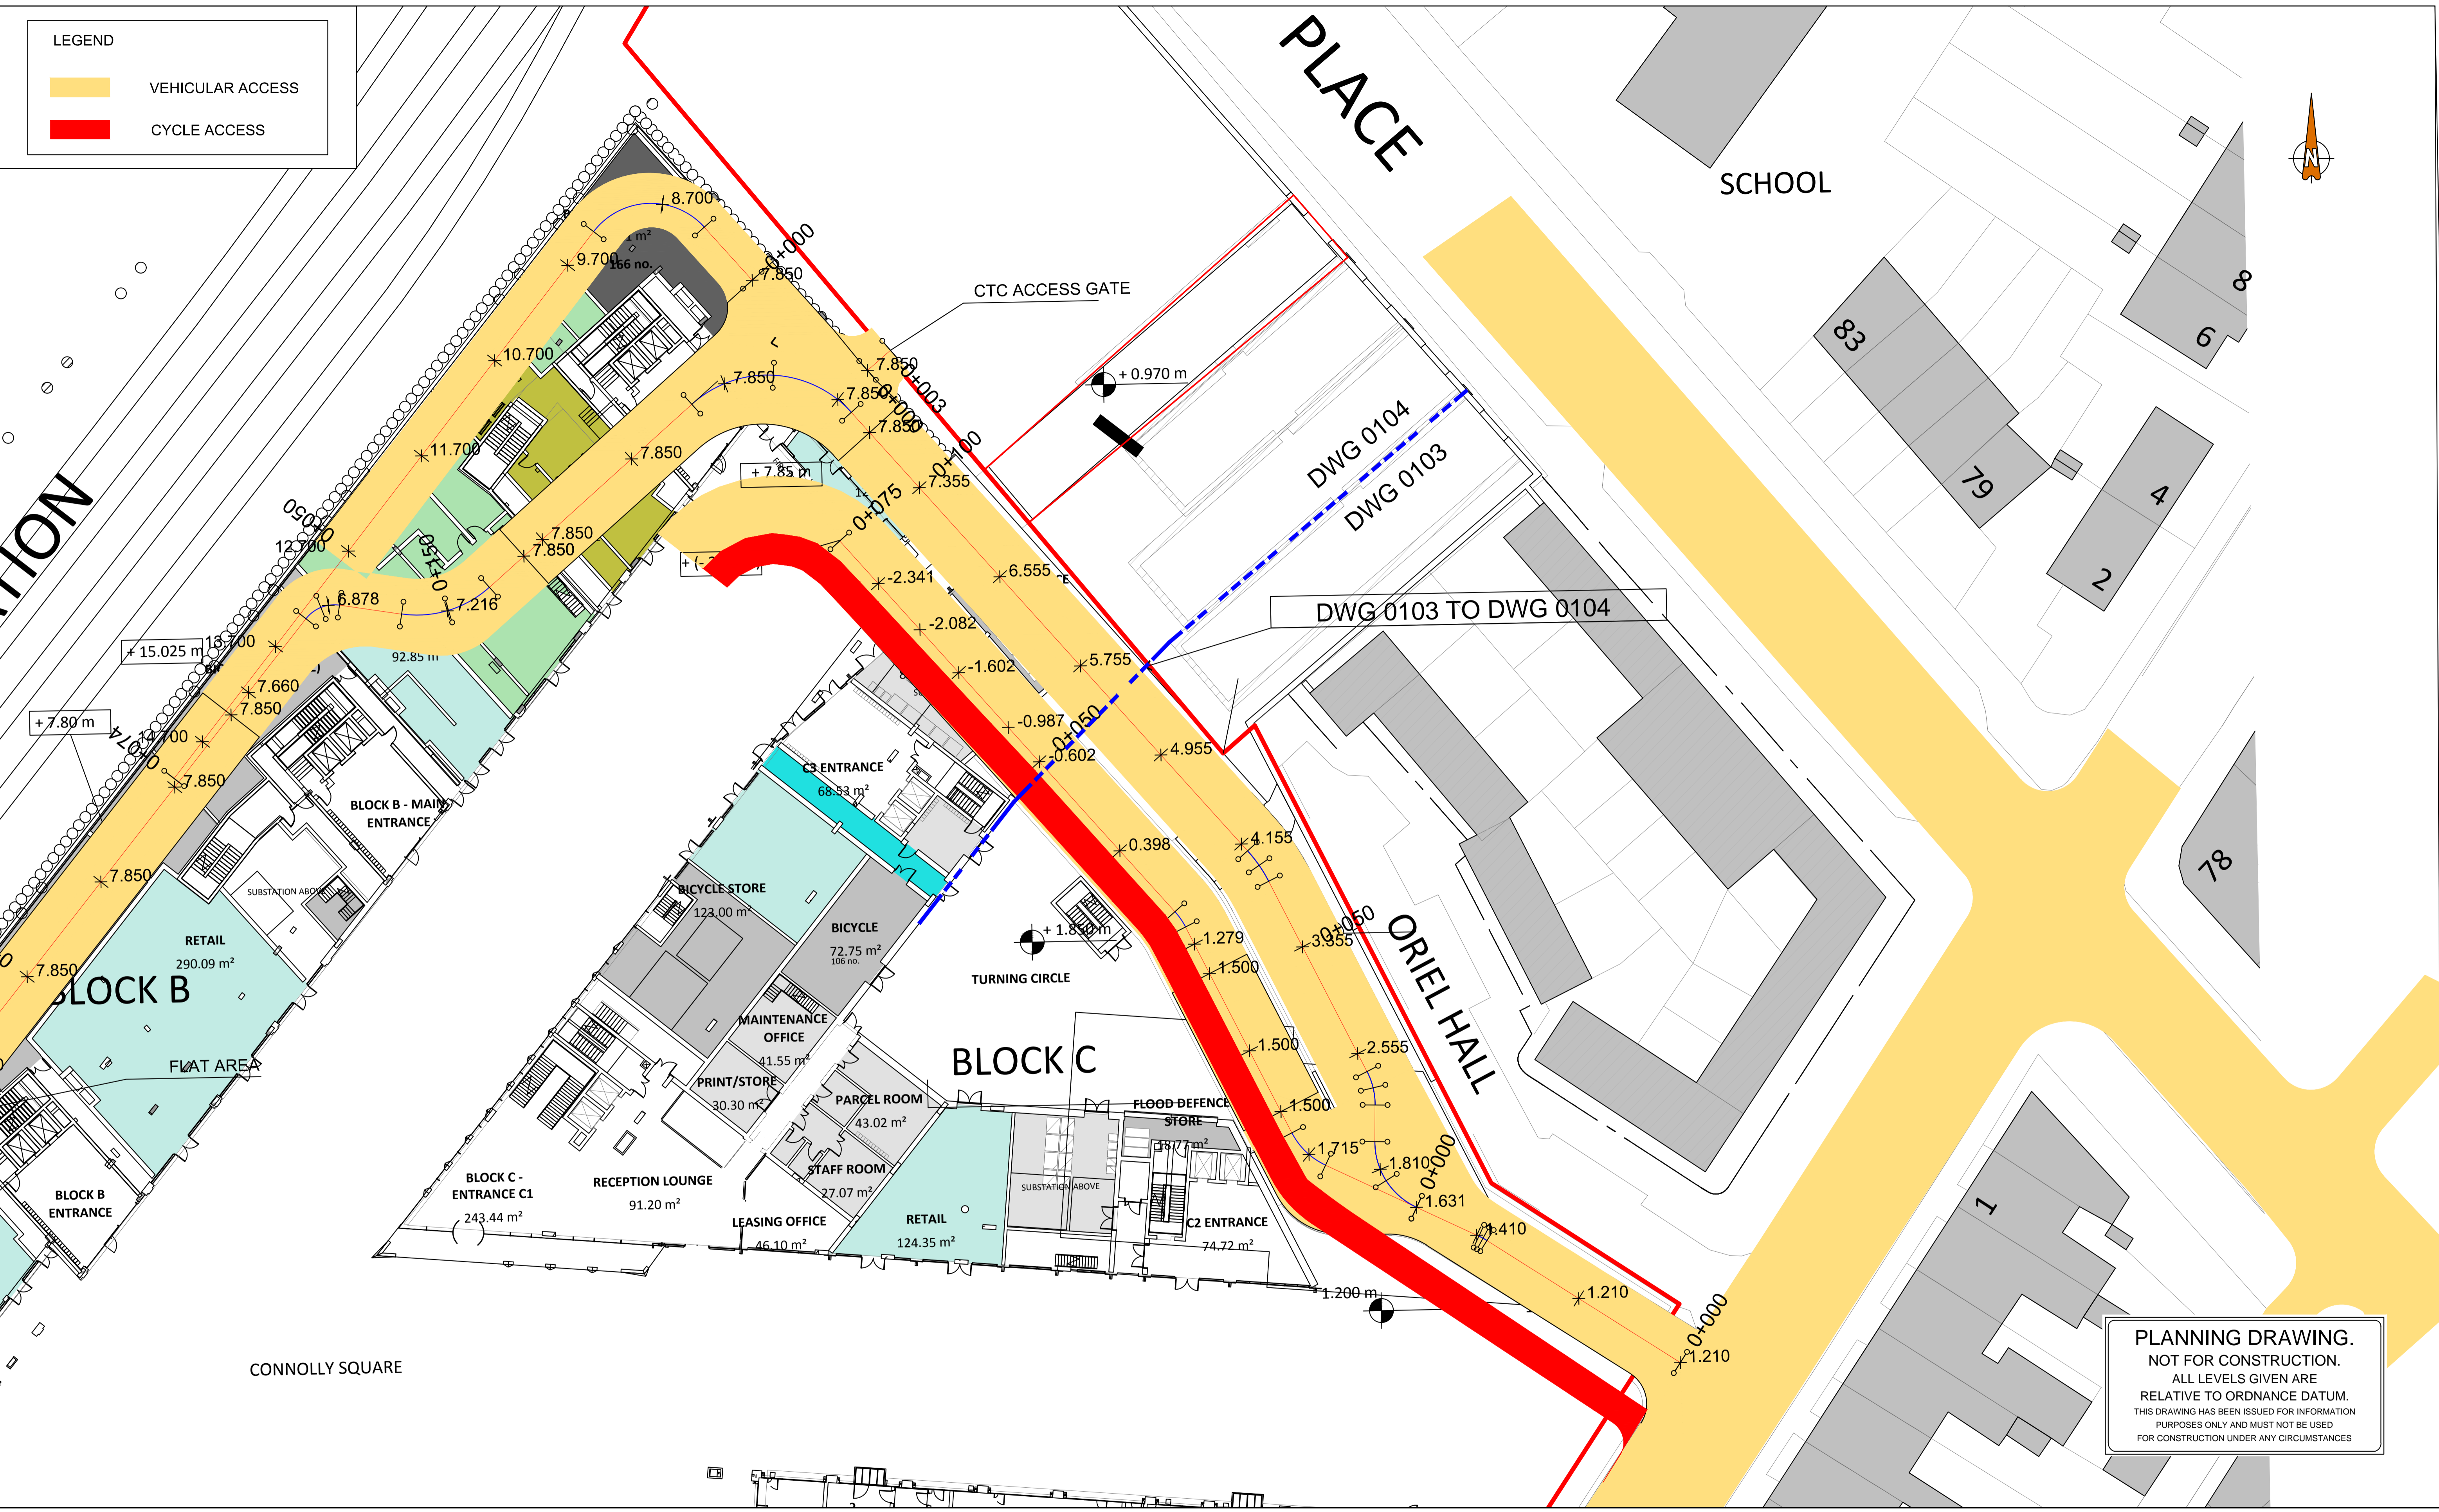


LEGEND

VEHICULAR ACCESS

CYCLE ACCESS

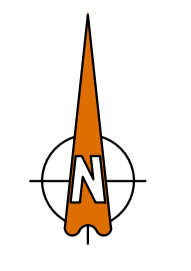

PLANNING DRAWING.
 NOT FOR CONSTRUCTION.
 ALL LEVELS GIVEN ARE
 RELATIVE TO ORDNANCE DATUM.
 THIS DRAWING HAS BEEN ISSUED FOR INFORMATION
 PURPOSES ONLY AND MUST NOT BE USED
 FOR CONSTRUCTION UNDER ANY CIRCUMSTANCES

- FOR SETTING OUT REFER TO ARCHITECT'S DRAWINGS.
- THIS DRAWING TO BE READ IN CONJUNCTION WITH ALL OTHER ARCHITECTURAL AND ENGINEERING DRAWINGS AND ALL OTHER RELEVANT DRAWINGS AND SPECIFICATIONS.
- DO NOT SCALE THIS DRAWING. USE FIGURED DIMENSIONS ONLY.
- NO PART OF THIS DOCUMENT MAY BE REPRODUCED OR TRANSMITTED IN ANY FORM OR STORED IN ANY RETRIEVAL SYSTEM OF ANY NATURE WITHOUT THE WRITTEN PERMISSION OF O'CONNOR SUTTON CRONIN AS COPYRIGHT HOLDER EXCEPT AS AGREED FOR USE ON THE PROJECT FOR WHICH THE DOCUMENT WAS ORIGINALLY ISSUED.

| Rev No. | Date | Revision Note | Drn by | Chkd by |
|---------|----------|---------------------------|--------|---------|
| C01 | 19.06.19 | STAGE COMPLETE - PLANNING | OG | PM |

| Rev No. | Date | Revision Note | Drn by | Chkd by |
|---------|------|---------------|--------|---------|
| | | | | |



Head Office,
 9 Prussia Street,
 Dublin 7,
 D07 KT57

TEL +353 (0)1 8682000

e: contactus@ocsc.ie
 w: www.ocsc.ie

Dublin | London | Belfast | Galway | Cork



Client: OXLEY HOLDINGS LTD
 Project: CONNOLLY QUARTER

Title: RAMP ACCESS
 GROUND FLOOR
 PLAN LAYOUT

| Code | Originator | Zone | Level | Type | Role | Number | Status | Revision |
|------|------------|------|-------|------|------|--------|--------|----------|
| O635 | OCSC | XX | XX | DR | C | 0103 | A1 | C01 |

Date: 19.06.19 Scale: 1:250 @ A1 Drn by:OG Chkd by:PM Aprvd by:MOR