


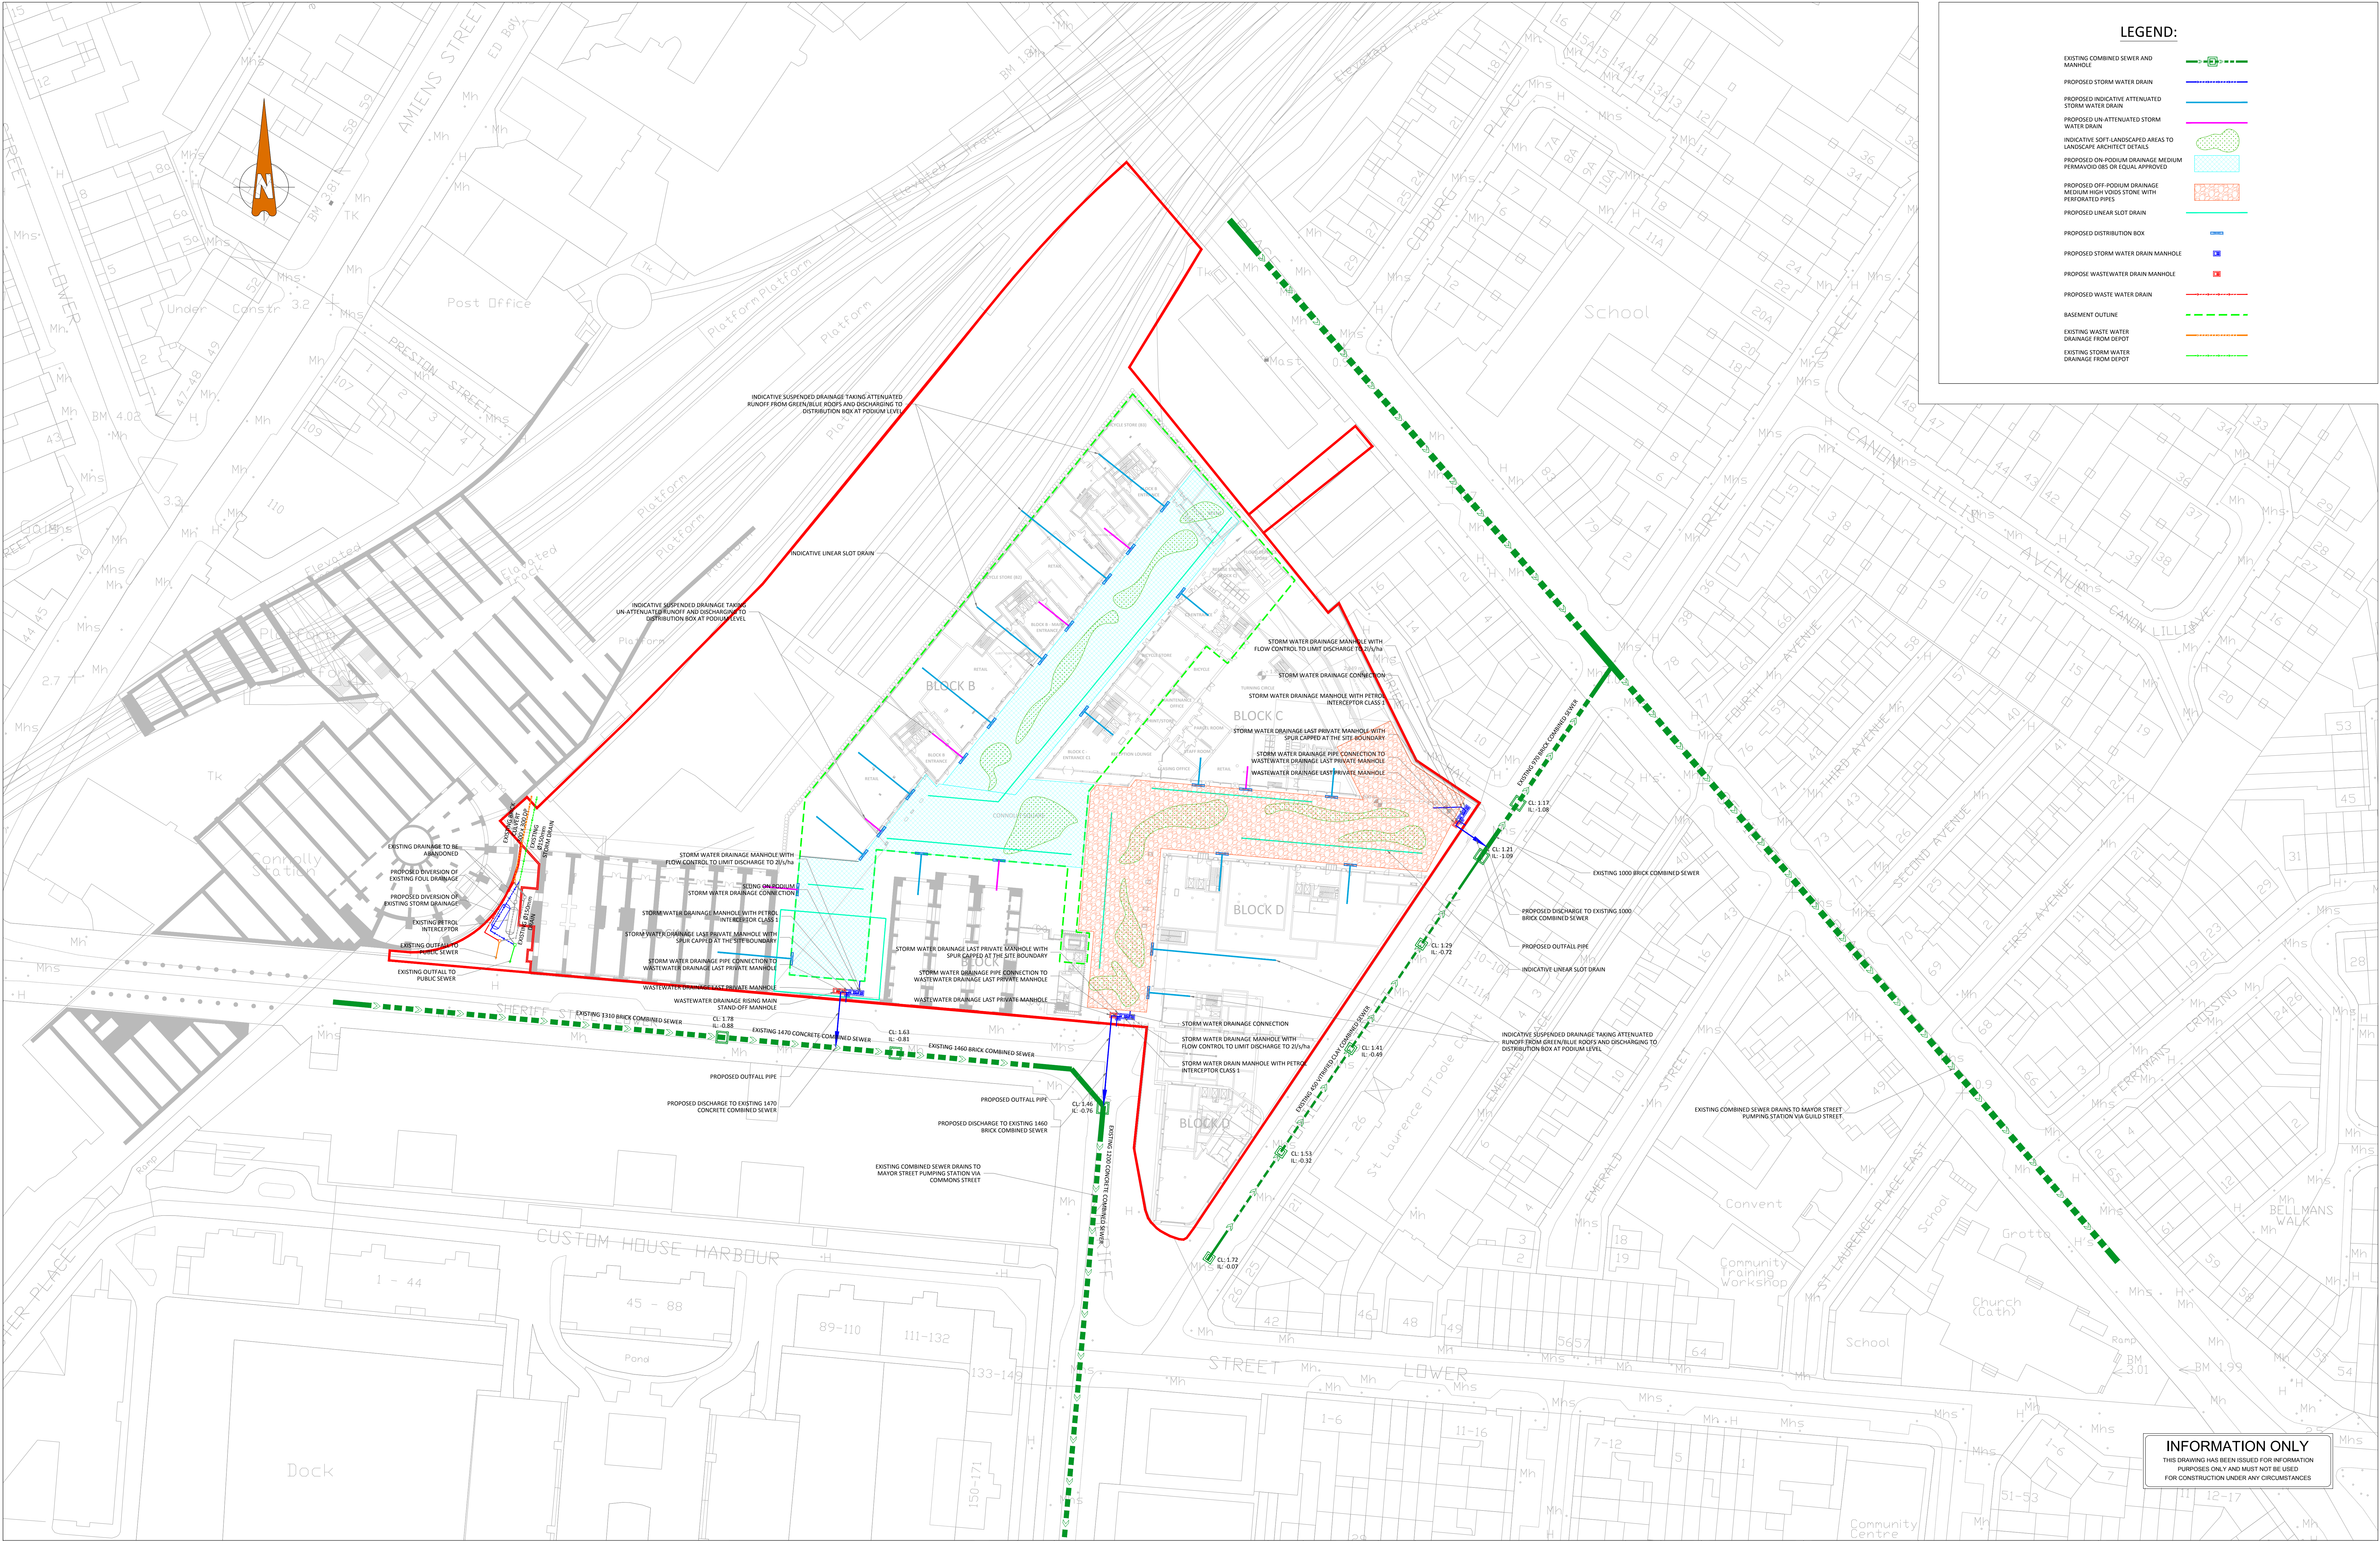

LEGEND:

EXISTING COMBINED SEWER AND MANHOLE

PROPOSED STORM WATER DRAIN

PROPOSED INDICATIVE ATTENUATED STORM WATER DRAIN

PROPOSED UN-ATTENUATED STORM WATER DRAIN

INDICATIVE SOFT-LANDSCAPED AREAS TO LANDSCAPE ARCHITECT DETAILS

PROPOSED ON-PODIUM DRAINAGE MEDIUM PERMAVOID DBS OR EQUAL APPROVED

PROPOSED OFF-PODIUM DRAINAGE MEDIUM-HIGH VOIDS STONE WITH PERFORATED PIPES

PROPOSED LINEAR SLOT DRAIN

PROPOSED DISTRIBUTION BOX

PROPOSED STORM WATER DRAIN MANHOLE

PROPOSED WASTEWATER DRAIN MANHOLE

PROPOSED WASTE WATER DRAIN

BASEMENT OUTLINE

EXISTING WASTE WATER DRAINAGE FROM DEPOT

EXISTING STORM WATER DRAINAGE FROM DEPOT

INFORMATION ONLY
THIS DRAWING HAS BEEN ISSUED FOR INFORMATION PURPOSES ONLY AND MUST NOT BE USED FOR CONSTRUCTION UNDER ANY CIRCUMSTANCES

OS Folio numbers:
3294-01 - Rev 30/03/2016
3294-02 - Rev 30/03/2016
3198-21 - Rev 30/03/2016
3198-22 - Rev 30/03/2016

ORDNANCE SURVEY OF IRELAND LICENCE NO. EN0000819 © GOVERNMENT OF IRELAND


- FOR SETTING OUT REFER TO ARCHITECT'S DRAWINGS.
- THIS DRAWING TO BE READ IN CONJUNCTION WITH ALL OTHER ARCHITECTURAL AND ENGINEERING DRAWINGS AND ALL OTHER RELEVANT DRAWINGS AND SPECIFICATIONS.
- DO NOT SCALE THIS DRAWING. USE FIGURED DIMENSIONS ONLY.
- NO PART OF THIS DOCUMENT MAY BE REPRODUCED OR TRANSMITTED IN ANY FORM OR STORED IN ANY RETRIEVAL SYSTEM OF ANY NATURE WITHOUT THE WRITTEN PERMISSION OF O'CONNOR SUTTON CROWN AS COPYRIGHT HOLDER EXCEPT AS AGREED FOR USE ON THE PROJECT FOR WHICH THE DOCUMENT WAS ORIGINALLY ISSUED.

Rev No.	Date	Revision Note
P01	14.03.19	SUITABLE FOR REVIEW/COMMENT
C01	26.09.19	STAGE COMPLETE - PLANNING

Drn by	Chkd by
FS	NMM
FS	NMM

Rev No.	Date	Revision Note

Drn by	Chkd by

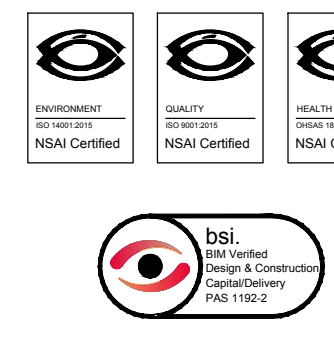

Head Office:
8 Prussia Street,
Dublin 7,
D07 KT57

TEL +353 (0)1 8682000

e: contactus@ocsc.ie
w: www.ocsc.ie

Dublin | London | Belfast | Galway | Cork



Client: OXLEY HOLDINGS LIMITED
Project: CONNOLLY QUARTER

Title: PROPOSED STORM WATER DRAINAGE
LAYOUT PLAN

Code | Originator | Zone | Level | Type | Role | Number | Status | Revision
0635-OCSC-XX-XX-DR-C-0500-A1-C01

Date: 13.03.19 Scale: 1:500 @ A0 Drn by:FS Chkd by:NMM Aprvd by:TH