



PERMEABLE PAVING AREA TO GRASSED/PLANTED AREA TRANSITION

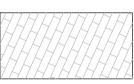

OFF-PODIUM


Paving Areas - Type C Pervious Paving Sub-Structure

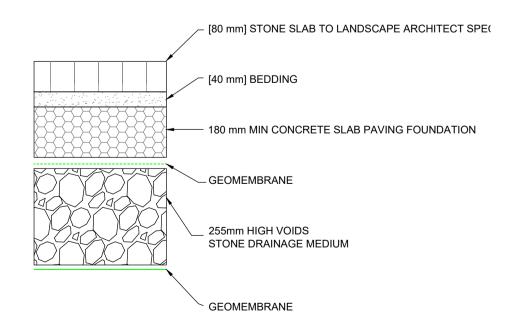

ORDNANCE SURVEY OF IRELAND LICENCE NO. EN0000819 © GOVERNMENT OF IRELAND

Rev No. Date Revision Note Drn by [|] Chkd by • FOR SETTING OUT REFER TO ARCHITECT'S DRAWINGS. P01 14.03.19 SUITABLE FOR REVIEW/COMMENT IK FS • THIS DRAWING TO BE READ IN CONJUNCTION WITH ALL OTHER ARCHITECTURAL AND ENGINEERING DRAWINGS AND ALL OTHER RELEVANT DRAWINGS AND SPECIFICATIONS. • DO NOT SCALE THIS DRAWING. USE FIGURED DIMENSIONS ONLY. • NO PART OF THIS DOCUMENT MAY BE REPRODUCED OR TRANSMITTED IN ANY FORM OR STORED IN ANY RETRIEVAL SYSTEM OF ANY NATURE WITHOUT THE WRITTEN PERMISSION OF O'CONNOR SUTTON CRONIN AS COPYRIGHT HOLDER EXCEPT AS AGREED FOR USE ON THE PROJECT FOR WHICH THE DOCUMENT WAS ORIGINALLY ISSUED.



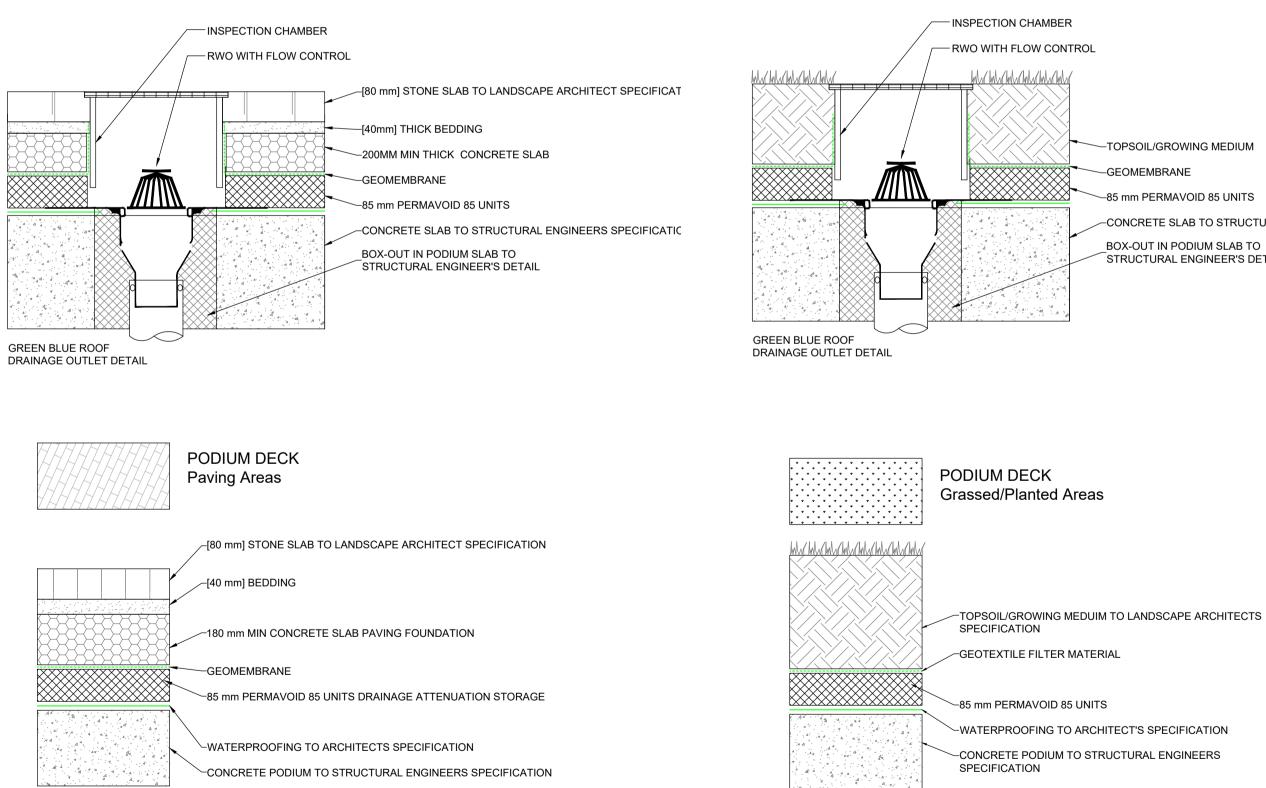

Rev No. Date	Revision Note	Drn by	Chkd by	EWVICOMMENT 180 140012015 NSAI Certified	CUALITY ISO 9001:2015 NSAI Certified	HEALTH & SAFETY OHEAS 186012007 NSAL Certified		
				NSAI Ceruiled	NSAI Certilled	NSAI Certified	TEL ·	+353 (0)1 8682000
					bsi. BIM Verified Design & Con Capital/Delive PAS 1192-2	nstruction ery	e: w:	contactus@ocsc.ie www.ocsc.ie
							D) Dublin London Belf

CONCRETE PODIUM TO STRUCTURAL ENGINEERS SPECIFICATION

GEOMEMBRANE

CONCRETE SLAB TO STRUCTURAL ENGINEERS SPECIFICATION

BOX-OUT IN PODIUM SLAB TO STRUCTURAL ENGINEER'S DETAIL

INFORMATION ONLY

THIS DRAWING HAS BEEN ISSUED FOR INFORMATION PURPOSES ONLY AND MUST NOT BE USED FOR CONSTRUCTION UNDER ANY CIRCUMSTANCES

		Client: OXLEY HOLDINGS LIMITED						
		Project: CONNOLLY QUARTER						
		Title: PROPOSED STORM WATER DRAINAGE						
'n	OCSC	DETAILS OF BLUE ROOF						
,	O'CONNOR SUTTON CRONIN	AND PERVIOUS PAVING						
е	Multidisciplinary Consulting Engineers	Code Originator Zone Level Type Role Number Status Revision						
		0635- 0CSC - XX - XX - DR - C - 0510 S3 P01						
lfast Galway Cork Date:		Date: MAR '19 Scale: AS SHOWN @ A1 Drn by: IK Chkd by: FS Aprvd by: AH						