


SLUISE VALVE FOR POLYETHYLENE (P.E.) PIPE (<350mm DIA.) (STD-W-15)

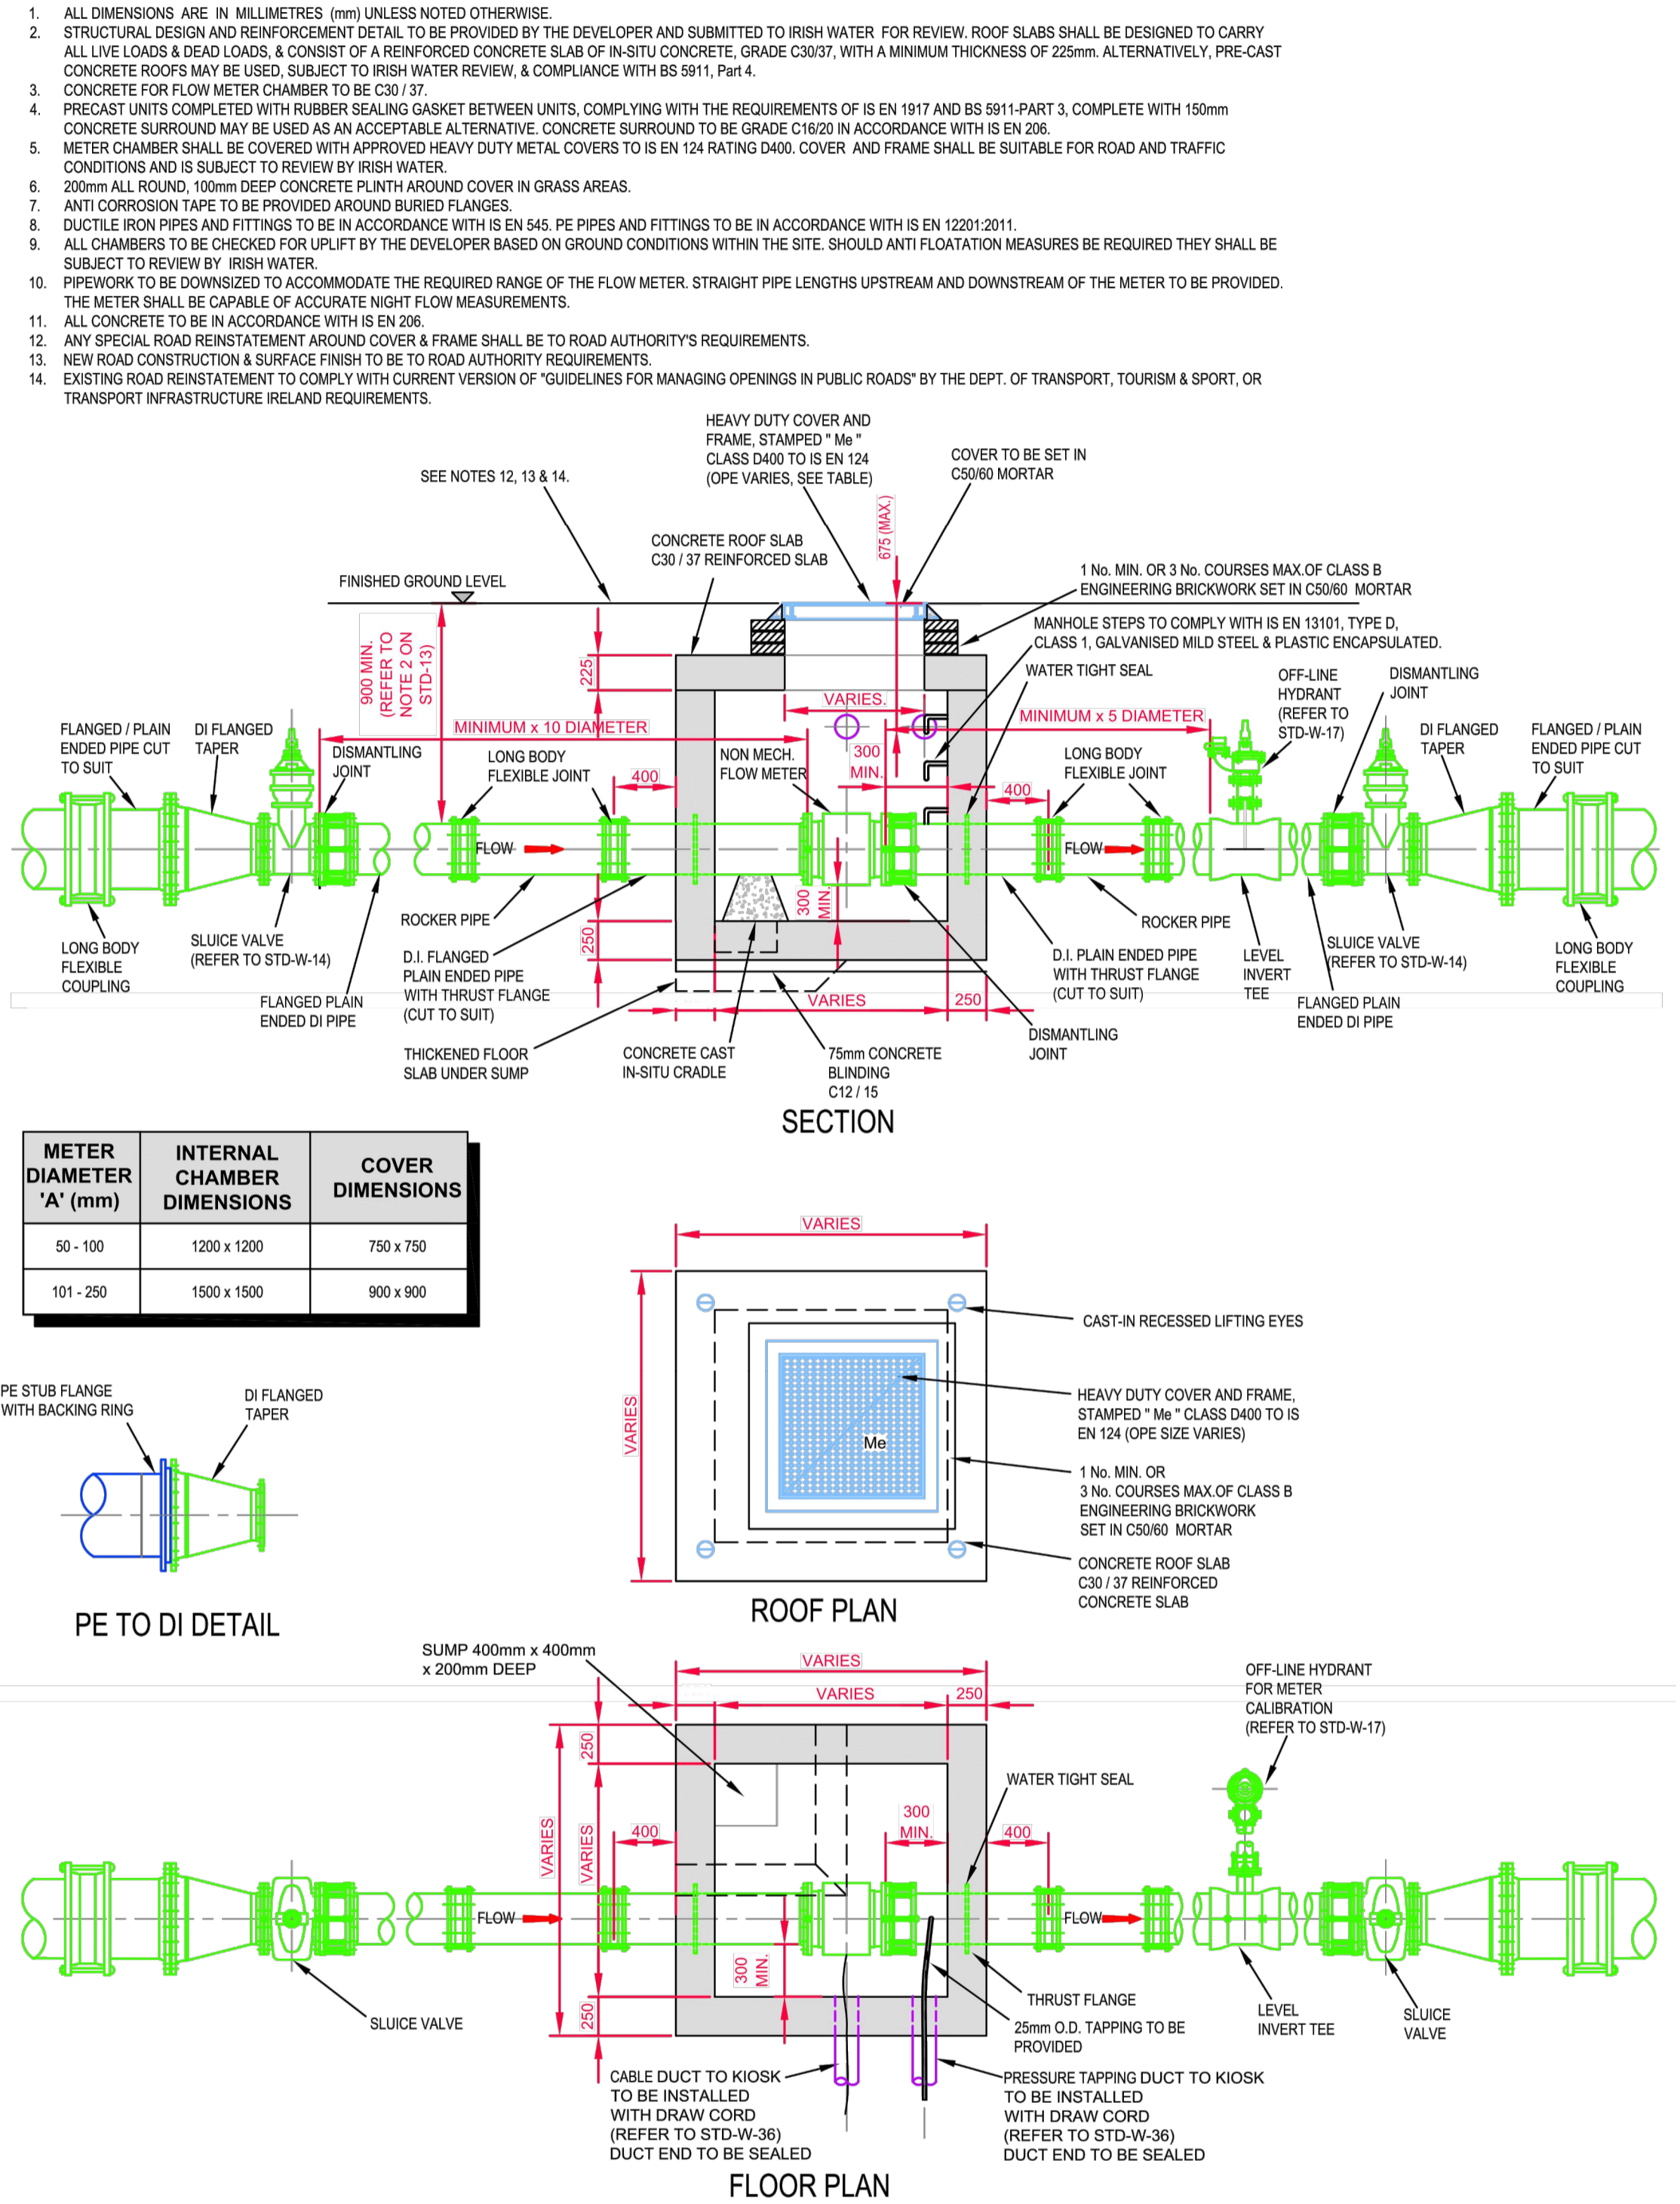

NON-MECH. METER CHAMBER (40-250mm DIA.) (STD-W-26)

**INFORMATION ONLY**  
 THIS DRAWING HAS BEEN ISSUED FOR INFORMATION PURPOSES ONLY AND MUST NOT BE USED FOR CONSTRUCTION UNDER ANY CIRCUMSTANCES

ORDNANCE SURVEY OF IRELAND LICENCE NO. EN0000819 © GOVERNMENT OF IRELAND

- FOR SETTING OUT REFER TO ARCHITECT'S DRAWINGS.
- THIS DRAWING TO BE READ IN CONJUNCTION WITH ALL OTHER ARCHITECTURAL AND ENGINEERING DRAWINGS AND ALL OTHER RELEVANT DRAWINGS AND SPECIFICATIONS.
- DO NOT SCALE THIS DRAWING. USE FIGURED DIMENSIONS ONLY.
- NO PART OF THIS DOCUMENT MAY BE REPRODUCED OR TRANSMITTED IN ANY FORM OR STORED IN ANY RETRIEVAL SYSTEM OF ANY NATURE WITHOUT THE WRITTEN PERMISSION OF O'CONNOR SUITON CRONIN AS COPYRIGHT HOLDER EXCEPT AS AGREED FOR USE ON THE PROJECT FOR WHICH THE DOCUMENT WAS ORIGINALLY ISSUED.

Rev No.	Date	Revision Note	Drn by	Chkd by	Rev No.	Date	Revision Note	Drn by	Chkd by
P01	14.03.19	SUITABLE FOR REVIEW/COMMENT	IK	FS					



Head Office,  
 9 Prussia Street,  
 Dublin 7,  
 D07 KT57  
 TEL +353 (0)1 8682000  
 e: contactus@ocsc.ie  
 w: www.ocsc.ie  
 Dublin | London | Belfast | Galway | Cork

Client:	OXLEY HOLDINGS LIMITED									
Project:	CONNOLLY QUARTER									
Title:	WATERMAIN STANDARD DETAILS SHEET 2 OF 2									
Code	Originator	Zone	Level	Type	Role	Number	Status	Revision		
O635	OCSC	XX	XX	DR	C	0551	S3	P01		
Date:	MAR'19	Scale:	NTS	@ A1	Drn by:	IK	Chkd by:	FS	Aprvd by:	AH