



① AT01 2BED 82.3 SQM  
1 : 100

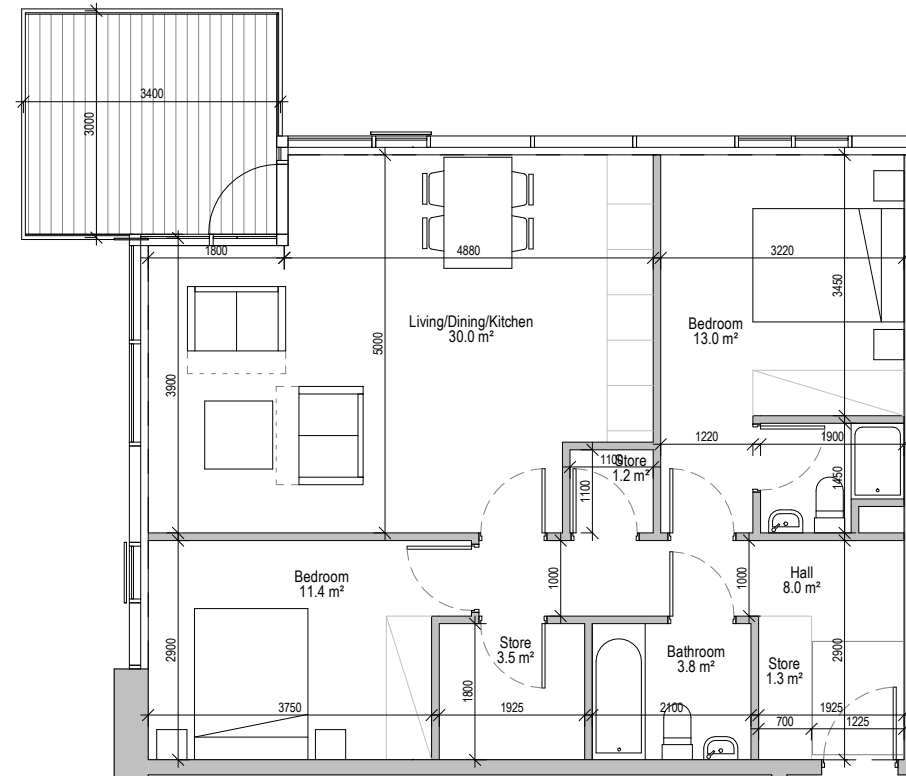

② AT02 2BED 78 SQM  
1 : 100

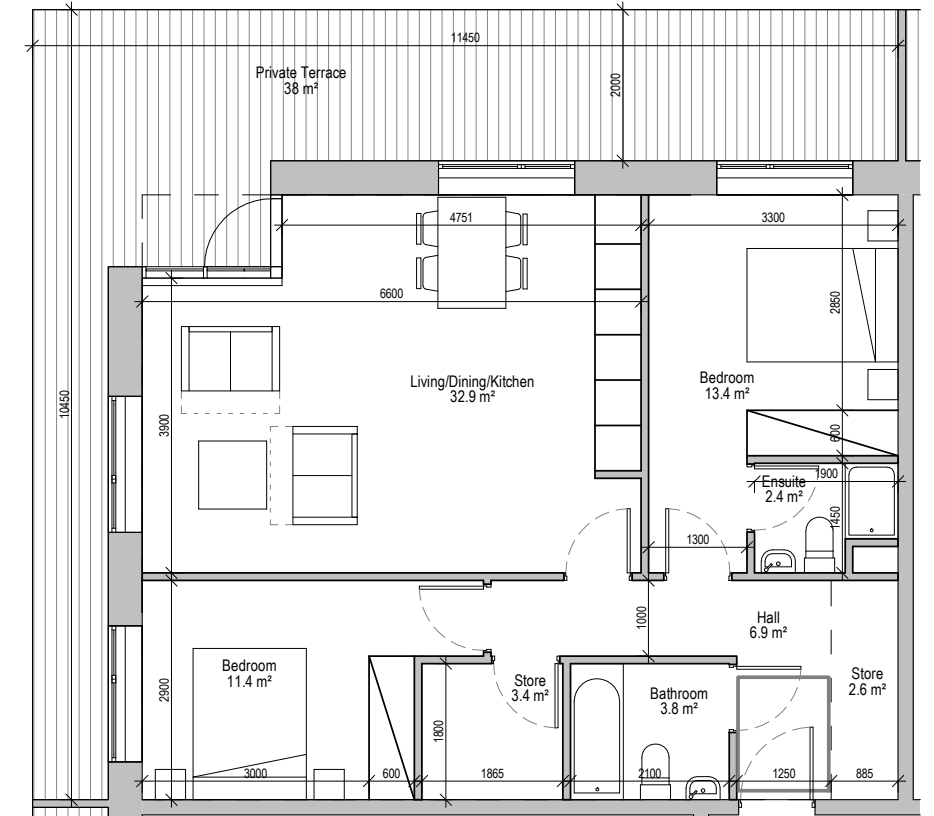

③ AT02a 2 BED 78 SQM  
1 : 100

Apartment Type AT01, AT02 and AT02a

FOR BALCONY/TERRACE AREAS, PLEASE REFER TO GA PLANS OR HQA.

Revision Description	Date	Rev. No.	Issued by

**o'mahony pike**  
 architecture | urban design | Dublin | Cork  
 email: info@omahonypike.com | The Chapel | 26 South Mall  
 tel: +353 1 202 7400 | Mount St. Anne's | Cork City  
 fax: +353 1 283 0822 | Milltown, Dublin 6 | Co. Cork  
 www.omahonypike.com | D06 XNS2 Ireland | T12 R2RV Ireland

**Project:** Saint Paul's Residential Development  
**Location:** Sybill Hill Road, Raheny, Dublin  
**Client:** CREKAV TRADING GP LTD

**Project No.:** 1627  
**Project Lead:** JM  
**Drawn By:** IR  
**Model No.:** 1627-OMP-AB02-ZZ-M3-A-XX-00001  
**Purpose:** Planning

**Scale @ A3:** 1 : 100  
**Date Printed:** OCT 2019  
**Current Rev.:**  
**Suitability - Checked By - Date:**

**Drawing Title:** Apartment Type AT01, AT02 and AT02a  
**Drawing No.:** 1627-OMP-AT-ZZ-DR-A-XX-11000

Figured dimensions only to be used. This drawing is copyright of O'Mahony Pike Architects Ltd. All information is shared as per approved use in accordance with BS1192(2007)+A2(2016), Table 5; Standard Codes for Suitability of Models and Documents. If 'Information Approval Check' is empty, this information has been shared at 50 - WIP.