



① AT03 2BED 80.4 SQM
1 : 100

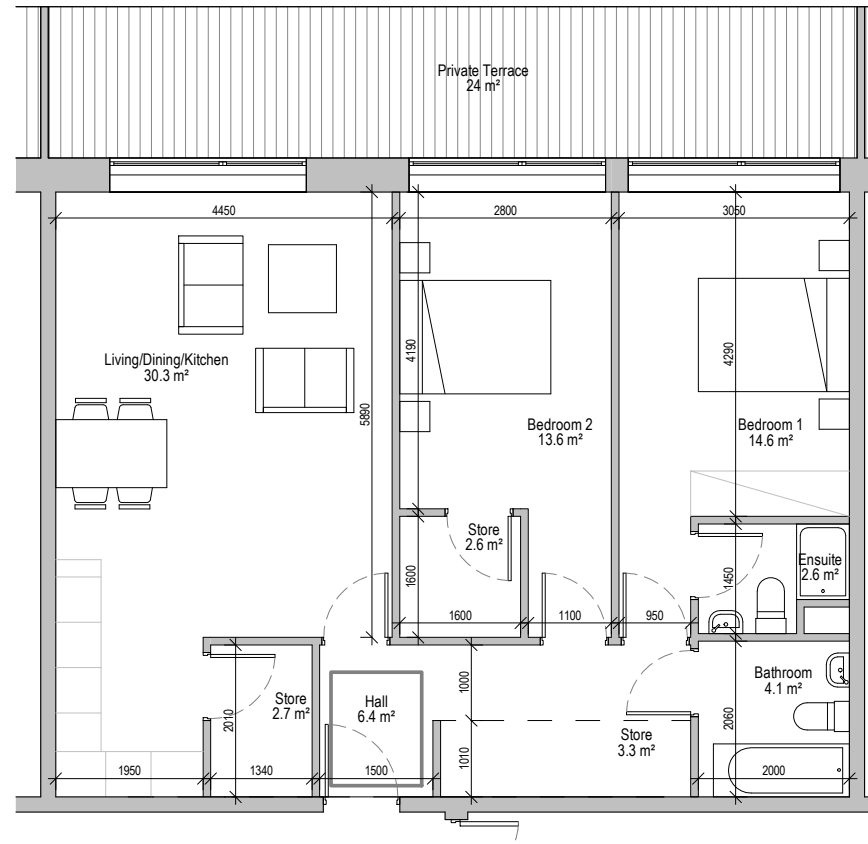

② AT03a 2 BED 83.70 SQM
1 : 100

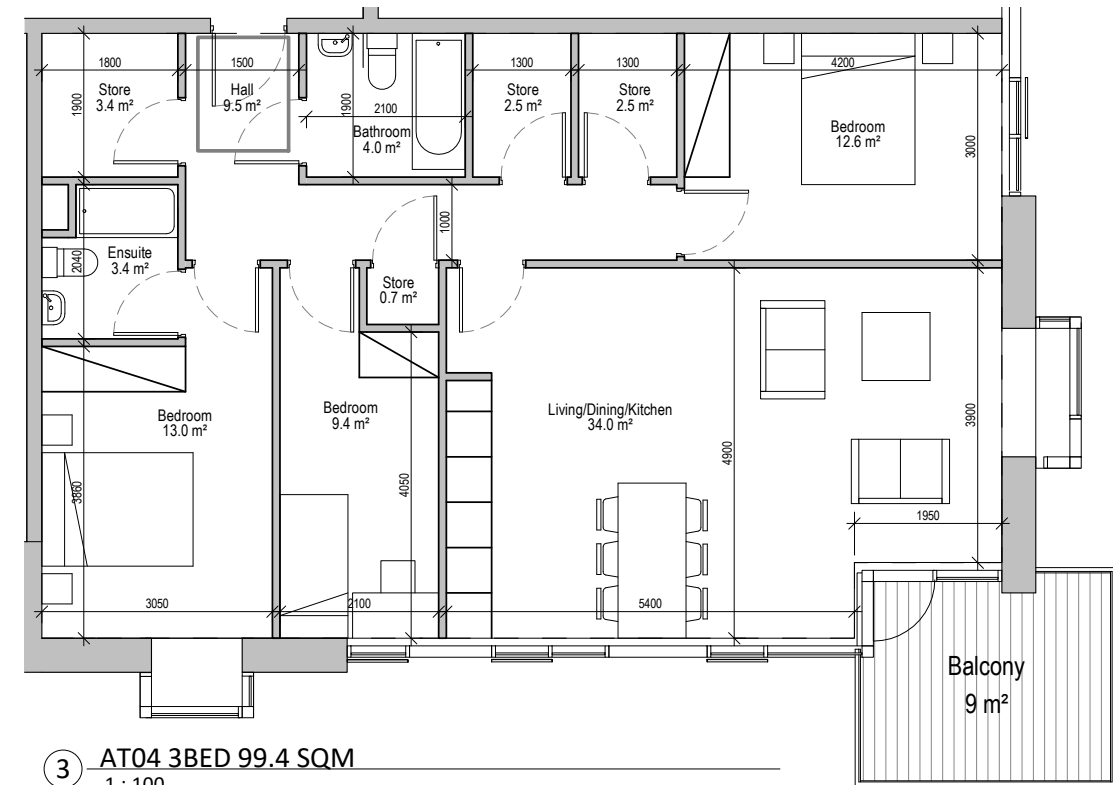

③ AT04 3BED 99.4 SQM
1 : 100

Apartment Type AT03, AT03a and AT04

FOR BALCONY/TERRACE AREAS, PLEASE REFER TO GA PLANS OR HQA.

Revision Description	Date	Rev. No.	Issued by

omahony pike

architecture | urban design | Dublin | Cork
 email: info@omahonypike.com | The Chapel | 26 South Mall
 tel: +353 1 202 7400 | Mount St. Anne's | Cork City
 fax: +353 1 283 0822 | Milltown, Dublin 6 | Co. Cork
 www.omahonypike.com | D06 XNS2 Ireland | T12 R2RV Ireland

Project: Saint Paul's Residential Development
Location: Sybill Hill Road, Raheny, Dublin
Client: CREKAV TRADING GP LTD

Project No.: 1627
Project Lead: JM
Drawn By: Author
Model No.: 1627-OMP-AB02-ZZ-M3-A-XX-00001
Purpose: Planning

Scale @ A3: 1 : 100
Date Printed: OCT 2019
Current Rev.:

Drawing Title: Apartment Type AT03, AT03a and AT04
Drawing No.: 1627-OMP-AT-ZZ-DR-A-XX-11001

Suitability - Checked By - Date

Figured dimensions only to be used. This drawing is copyright of O'Mahony Pike Architects Ltd. All information is shared as per approved use in accordance with BS1192(2007)+A2(2016), Table S, Standard Codes for Suitability of Models and Documents. If 'Information Approval Check' is empty, this information has been shared at S0 - WIP.