
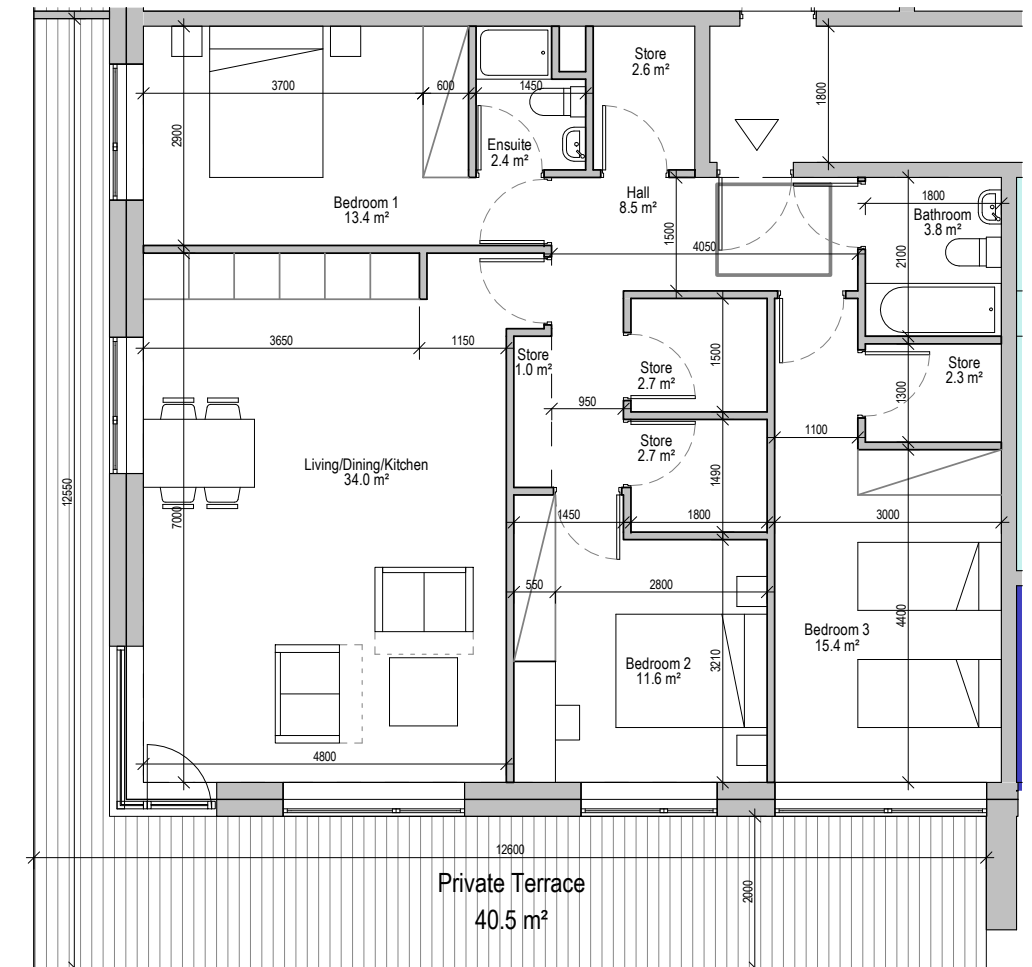
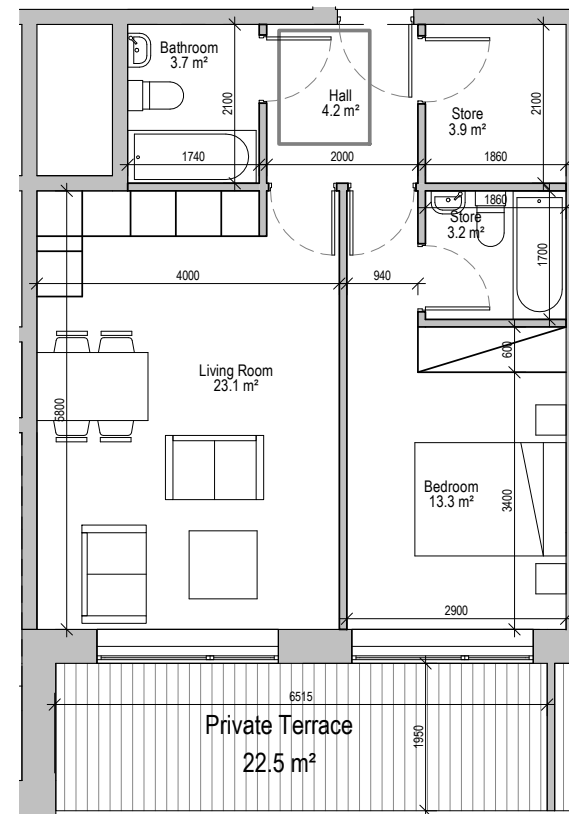


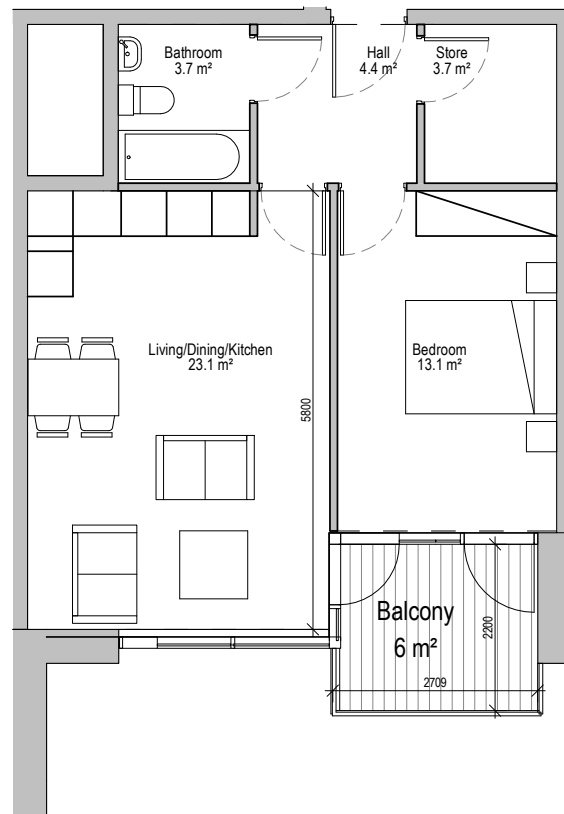

FOR BALCONY/TERRACE AREAS, PLEASE
REFER TO GA PLANS OR HQA.

Figured dimensions only to be used. This drawing is copyright of O'Mahony Pike Architects Ltd. All information is shared as per approved use in accordance with BS1192(2007)+A2(2016), Table 5; Standard Codes for Suitability of Models and Documents.
If 'Information Approval Check' is empty, this information has been shared at S0 - WIP.

Drawing Title: Apartment Type AT05, AT05a and AT11
Drawing No.: 1627-OMP-AT-ZZ-DR-A-XX-11002

Suitability - Checked By - Date