


- 1- Spandrel Panels
- 2- Curtain Walling
- 3 - Privacy Screens between Terraces
- 4 - Metal Cladding Panels
- 5 - Privacy Glazing to WCS
- 6 - Selected Glazing / Spandrel Panels
- 7 - Metal Surrounds to box windows
- 8- Selected Brick Finish
- 9- Canopy Metal Finish
- 10 - Glass Balustrade
- 11 - Metal Boxing out to windows
- 12 - PV Panel

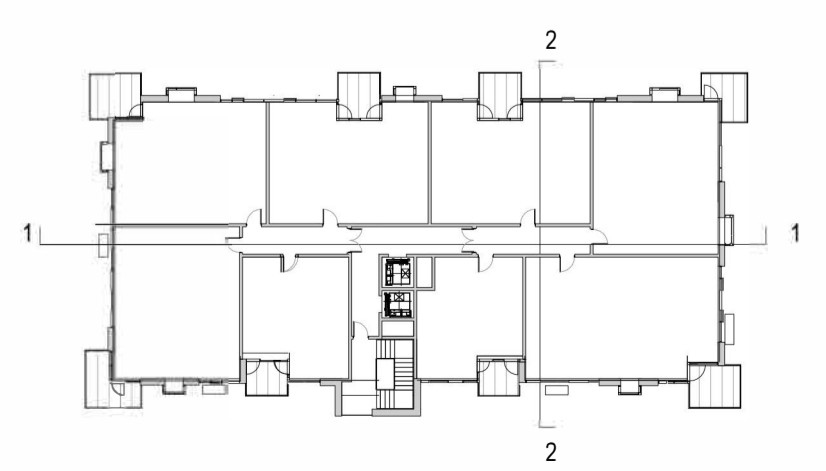

Revision Description	Date	Rev. No.	Issued by

Figure dimensions only to be used. This drawing is copyright of O'Mahony Pike Architects Ltd. All information is shared as per approved use in accordance with BS1192(2007) + A2(2016), Table 5; Standard Codes for Suitability of Models and Documents. If 'Information Approval Check' is empty, this information has been shared at 50 - WIP.

architecture | urban design
 email: info@omahonypike.com
 tel: +353 1 202 7400
 fax: +353 1 283 0822
 www.omahonypike.com

Dublin
 The Chapel
 Mount St. Anne's
 Milltown, Dublin 6
 D06 XN52 Ireland

Cork
 26 South Mall
 Cork City
 Co. Cork
 T12 R2RV Ireland

Project No.: 1627
Project Lead: JM
Drawn By: IR
Model No.: 1627-OMP-AB02-ZZ-M3-A-XX-00001
Purpose: Planning

Scale @ A1: As indicated
Date Printed: OCT 2019
Current Rev.:

Project: Saint Paul's Residential Development
Location: Sybill Hill Road, Raheny, Dublin
Client: CREKAV TRADING GP LTD

Drawing Title: BLOCK 02 - Elevations and Sections
Drawing No.: 1627-OMP-AB02-XX-DR-A-XX-21001

Submitted - Checked By - Date

BLOCK 02 - Elevations and Sections