


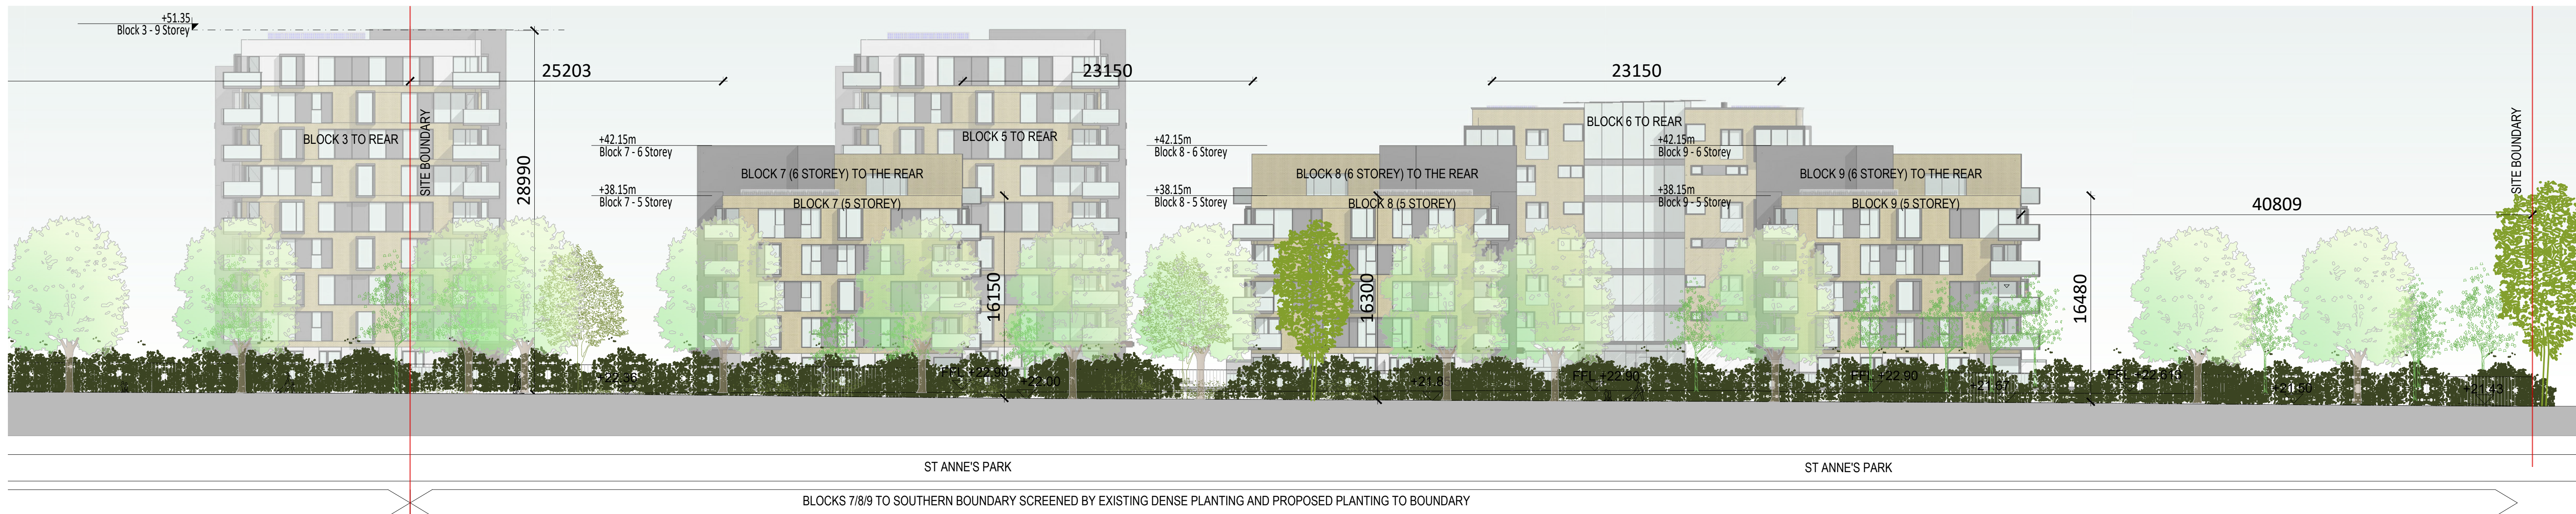

CONTIGUOUS ELEVATION A-A 1/500 : ST. ANNES PARK BOUNDARY




CONTIGUOUS ELEVATION A-A 1/500 : ST. ANNES PARK BOUNDARY



CONTIGUOUS ELEVATION A-A 1/500 : ST. ANNES PARK BOUNDARY

Contiguous Elevation

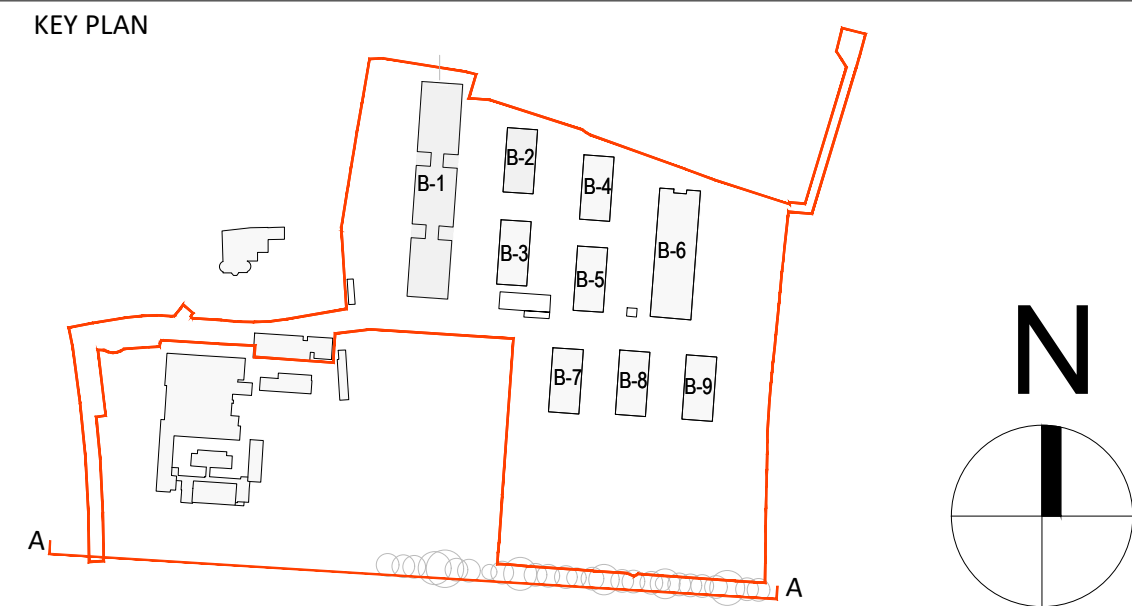

Revision Description	Date	Rev. No.	Issued by

mahony pike

architecture | urban design Dublin Cork
 email: info@mahonypike.com The Chapel 26 South Mall
 tel: +353 1 202 7400 Mount St. Anne's Cork City
 fax: +353 1 283 0822 Milltown, Dublin 6 Co. Cork
 www.mahonypike.com D06 XNS2 Ireland T12 R2RV Ireland

Project: SAINT PAUL'S RESIDENTIAL DEVELOPMENT
 Location: SYBIL HILL ROAD, RAHENY, DUBLIN
 Client: CREKAV TRADING GP LTD

Project No.: 1627 Scale @ A1: 1/500 - 1/250
 Project Lead: JM Date Printed: OCT 2019
 Drawn By: FI Current Rev.:
 Model No.: 1627-OMP-00-XX-M2-A-XX-20001
 Purpose: Planning

Drawing Title: CONTIGUOUS ELEVATION AA - SOUTHERN BOUNDARY TO SAINT ANNE'S PARK
 Drawing No.: 1627-OMP-XX-XX-DR-A-XX-21001

Figured dimensions only to be used. This drawing is copyright of O'Mahony Pike Architects Ltd. All information is shared as per approved use in accordance with BS1192(2007) + A2(2016), Table 5; Standard Codes for Suitability of Models and Documents. If 'Information Approval Check' is empty, this information has been shared at S0 - WIP.