


CONTIGUOUS ELEVATION CC 1/500 : NORTHERN BOUNDARY TO SAINT ANNES PARK

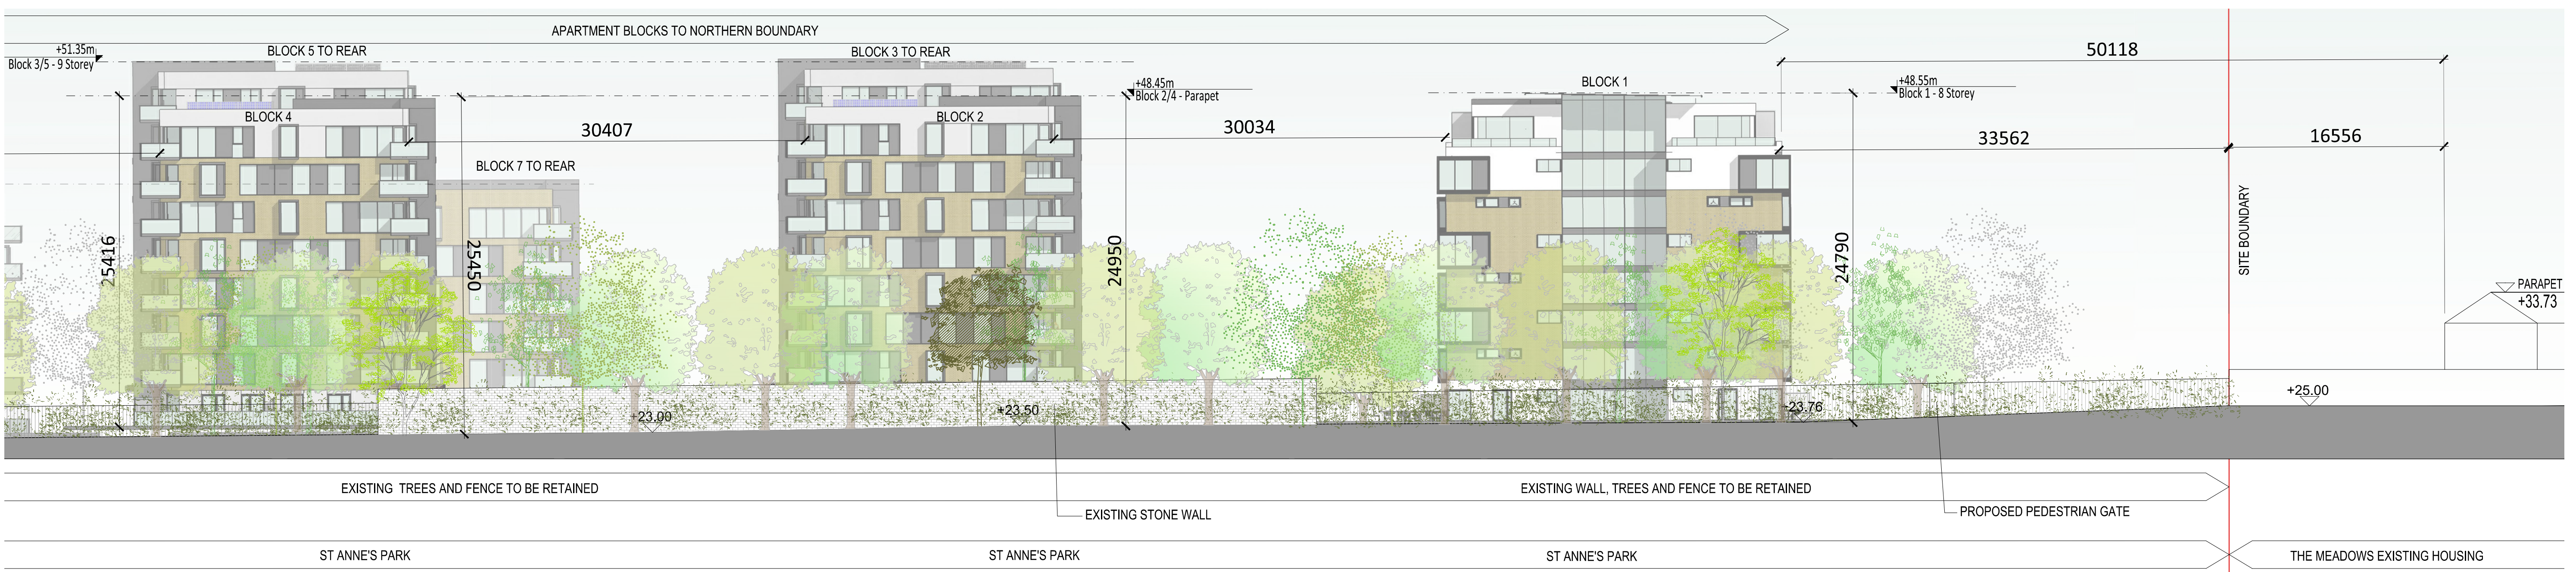


CONTIGUOUS ELEVATION CC 1/250 : NORTHERN BOUNDARY TO SAINT ANNES PARK



CONTIGUOUS ELEVATION CC 1/250 : NORTHERN BOUNDARY TO SAINT ANNES PARK

Contiguous Elevation 1/500

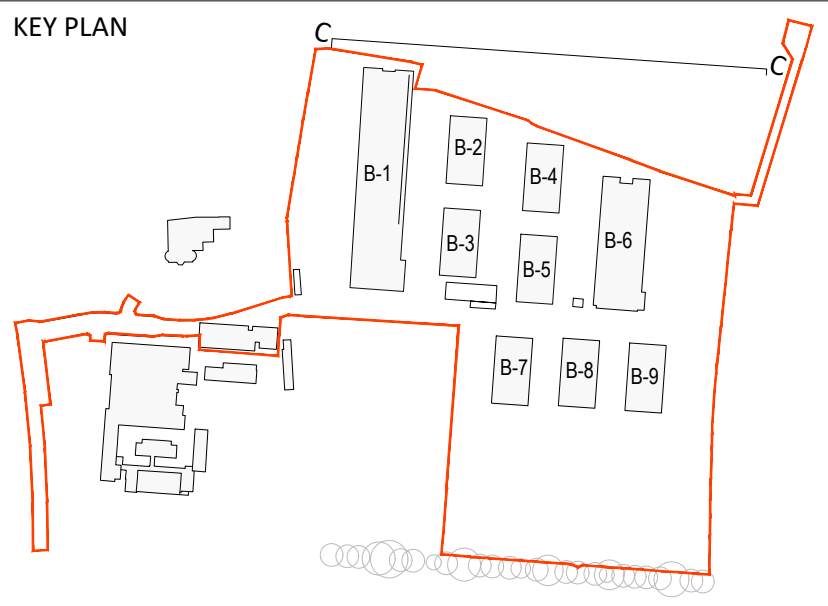

Revision Description	Date	Rev. No.	Issued by

**mahony pike**

architecture | urban design  
 email: info@omahonypike.com  
 tel: +353 1 202 7400  
 fax: +353 1 283 0822  
 www.omahonypike.com

Dublin  
 The Chapel  
 Mount St. Anne's  
 Co. Cork  
 D06 XN52 Ireland

Cork  
 26 South Mall  
 Cork City  
 Co. Cork  
 T12 R2RV Ireland

Project No.: 1627  
 Project Lead: JM  
 Date Printed: OCT 2019  
 Drawn By: FI  
 Current Rev.:  
 Model No.: 1627-OMP-00-XX-M2-A-XX-20003  
 Purpose: Planning

Project: SAINT PAUL'S RESIDENTIAL DEVELOPMENT  
 Location: SYBIL HILL ROAD, RAHENY, DUBLIN  
 Client: CREKAV TRADING GP LTD

Drawing Title: CONTIGUOUS ELEVATION CC- NORTHERN BOUNDARY TO SAINT ANNE'S PARK  
 Drawing No.: 1627-OMP-XX-XX-DR-A-XX-21003

Suitability - Checked By - Date

Figured dimensions only to be used. This drawing is copyright of O'Mahony Pike Architects Ltd. All information is shared as per approved use in accordance with BS1192(2007) + A2(2016), Table 5, Standard Codes for Suitability of Models and Documents. If 'Information Approval Check' is empty, this information has been shared at S0 - WIP.