

ST ANNE'S PARK

Proposed pedestrian link to park.




BLOCK LEGEND

1	BLOCK 1 5-7-8 STOREYS 143 Units GROUND FFL +23.40m
2	BLOCK 2 8 STOREYS 63 Units GROUND FFL +23.40m
3	BLOCK 3 9 STOREYS 71 Units GROUND FFL +23.40m
4	BLOCK 4 8 STOREYS 63 Units GROUND FFL +23.40m
5	BLOCK 5 9 STOREYS 71 Units GROUND FFL +23.40m
6	BLOCK 6 7 STOREYS 124 Units GROUND FFL +23.40m
7	BLOCK 7 5-6 STOREYS 36 Units GROUND FFL - +22.90m
8	BLOCK 8 5-6 STOREYS 43 Units GROUND FFL - +22.90m
9	BLOCK 9 5-6 STOREYS 43 Units GROUND FFL - +22.90m

SITE LAYOUT - Northern area

Ordnance Survey Ireland Licence No. AR 000 5019
©Ordnance Survey Ireland and Government of Ireland

Levels shown from Main Head Datum

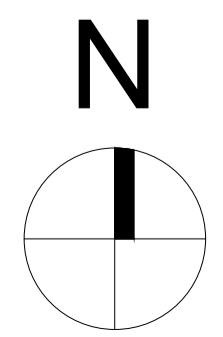

Revision Description	Date	Rev. No.	Issued by

omahony pike

architecture | urban design
Dublin Cork
tel: +353 1 202 7400
fax: +353 1 283 0822
www.omahonypike.com

The Chapel
Mount St. Anne's
Milltown, Dublin 6
D06 XN52 Ireland

26 South Mall
Cork City
Co. Cork
T12 R2RV Ireland

Project No.: 1627
Scale @ A1: 1:500
Project Lead: --
Date Printed: OCT 2019
Current Rev.:
Drawn By: EM
Model No.: 1627-OMP-00-00-M2-A-XX-1000
Purpose: PLANNING

Project: SAINT PAUL'S RESIDENTIAL DEVELOPMENT
Location: SYBIL HILL ROAD, RAHENY, DUBLIN
Client: CREKAV TRADING GP LTD

Drawing Title: PROPOSED SITE LAYOUT PLAN - NORTHERN AREA
Drawing No.: 1627-OMP-00-00-DR-A-XX-11002

Figured dimensions only to be used. This drawing is copyright of O'Mahony Pike Architects Ltd. All information is shared as per approved use in accordance with BS1192(2007) + A2(2016), Table 5; Standard Codes for Suitability of Models and Documents. If 'Information Approval Check' is empty, this information has been shared at S0 - WIP.

RED LINE SHOWS SITE UNDER APPLICATION