



BLOCK LEGEND


- 1** BLOCK 1
5-7-8 STOREYS
143 Units
GROUND FFL +23.40m
- 2** BLOCK 2
8 STOREYS
63 Units
GROUND FFL +23.40m
- 3** BLOCK 3
9 STOREYS
71 Units
GROUND FFL +23.40m
- 4** BLOCK 4
8 STOREYS
63 Units
GROUND FFL +23.40m
- 5** BLOCK 5
9 STOREYS
71 Units
GROUND FFL +23.40m
- 6** BLOCK 6
7 STOREYS
124 Units
GROUND FFL +23.40m
- 7** BLOCK 7
5-6 STOREYS
36 Units
GROUND FFL - +22.90m
- 8** BLOCK 8
5-6 STOREYS
43 Units
GROUND FFL - +22.90m
- 9** BLOCK 9
5-6 STOREYS
43 Units
GROUND FFL - +22.90m

SITE LAYOUT ROOF LEVEL 1:1000

Ordnance Survey Ireland Licence No. AR 000 5019
©Ordnance Survey Ireland and Government of Ireland

Levels shown from Main Head Datum

RED LINE SHOWS SITE UNDER APPLICATION

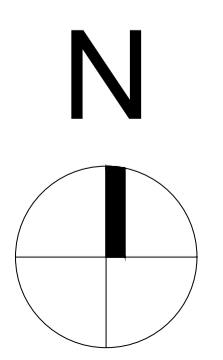

Revision Description	Date	Rev. No.	Issued by

omahony pike

architecture | urban design **Dublin** **Cork**
 email: info@omahonypike.com The Chapel 26 South Mall
 tel: +353 1 202 7400 Mount St. Anne's Cork City
 fax: +353 1 283 0822 Milltown, Dublin 6 Co. Cork
 www.omahonypike.com D06 XNS2 Ireland T12 R2RV Ireland

Project: SAINT PAUL'S RESIDENTIAL DEVELOPMENT
Location: SYBIL HILL ROAD, RAHENY, DUBLIN
Client: CREKAV TRADING GP LTD

Project No.: 1627 **Scale @ A1:** 1:1000
Project Lead: -- **Date Printed:** OCT 2019
Drawn By: EM **Current Rev.:**
Model No.: 1627-OMP-00-00-M2-A-XX-1000_ROOF
PLAN
Purpose: PLANNING

Drawing Title: PROPOSED SITE LAYOUT PLAN - ROOF LEVEL
Drawing No.: 1627-OMP-00-ZZ-DR-A-XX-11000

Suitability - Checked By - Date

Figured dimensions only to be used. This drawing is copyright of O'Mahony Pike Architects Ltd. All information is shared as per approved use in accordance with BS1192(2007) + A2(2016), Table 5; Standard Codes for Suitability of Models and Documents. If 'Information Approval Check' is empty, this information has been shared at S0 - WIP.