



BLOCK LEGEND

1	BLOCK 1 5-7-8 STOREYS 143 Units GROUND FFL +23.40m
2	BLOCK 2 8 STOREYS 63 Units GROUND FFL +23.40m
3	BLOCK 3 9 STOREYS 71 Units GROUND FFL +23.40m
4	BLOCK 4 8 STOREYS 63 Units GROUND FFL +23.40m
5	BLOCK 5 9 STOREYS 71 Units GROUND FFL +23.40m
6	BLOCK 6 7 STOREYS 124 Units GROUND FFL +23.40m
7	BLOCK 7 5-6 STOREYS 36 Units GROUND FFL - +22.90m
8	BLOCK 8 5-6 STOREYS 43 Units GROUND FFL - +22.90m
9	BLOCK 9 5-6 STOREYS 43 Units GROUND FFL - +22.90m


ST ANNE'S PARK

Proposed pedestrian & Maintenance gate link to park.

SITE LAYOUT - Southern area

Ordnance Survey Ireland Licence No. AR 000 5019
©Ordnance Survey Ireland and Government of Ireland

Levels shown from Malin Head Datum

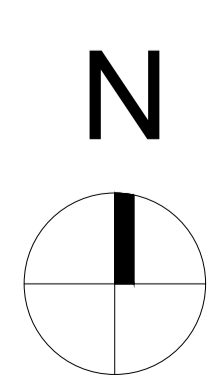

Revision Description	Date	Rev. No.	Issued by

Figured dimensions only to be used. This drawing is copyright of O'Mahony Pike Architects Ltd. All information is shared as per approved use in accordance with BS1192(2007) + A2(2016), Table 5; Standard Codes for Suitability of Models and Documents. If 'Information Approval Check' is empty, this information has been shared at S0 - WIP.

o mahony pike

architecture | urban design | Dublin | Cork
 email: info@omahonypike.com | The Chapel | 26 South Mall
 tel: +353 1 202 7400 | Mount St. Anne's | Cork City
 fax: +353 1 283 0822 | Milltown, Dublin 6 | Co. Cork
 www.omahonypike.com | D06 XN52 Ireland | T12 R2RV Ireland

Project: SAINT PAUL'S RESIDENTIAL DEVELOPMENT
 Location: SYBIL HILL ROAD, RAHENY, DUBLIN
 Client: CREKAV TRADING GP LTD

Project No.: 1627
 Project Lead: --
 Drawn By: EM
 Model No.: 1627-OMP-00-00-M2-A-XX-1000
 Purpose: PLANNING

Scale @ A1: 1:500
 Date Printed: OCT 2019
 Current Rev.:
 Drawing Title: PROPOSED SITE LAYOUT PLAN - SOUTHERN AREA
 Drawing No.: 1627-OMP-00-00-DR-A-XX-11003

RED LINE SHOWS SITE UNDER APPLICATION