


**BLOCK LEGEND**

1	BLOCK 1 5-7.8 STOREYS 143 Units GROUND FFL +23.40m
2	BLOCK 2 8 STOREYS 63 Units GROUND FFL +23.40m
3	BLOCK 3 9 STOREYS 71 Units GROUND FFL +23.40m
4	BLOCK 4 8 STOREYS 63 Units GROUND FFL +23.40m
5	BLOCK 5 9 STOREYS 71 Units GROUND FFL +23.40m
6	BLOCK 6 7 STOREYS 124 Units GROUND FFL +23.40m
7	BLOCK 7 5-6 STOREYS 36 Units GROUND FFL - +22.90m
8	BLOCK 8 5-6 STOREYS 43 Units GROUND FFL - +22.90m
9	BLOCK 9 5-6 STOREYS 43 Units GROUND FFL - +22.90m

SITE LAYOUT WESTERN AREA

Ordnance Survey Ireland Licence No. AR 000 5019  
©Ordnance Survey Ireland and Government of Ireland

Levels shown from Malin Head Datum

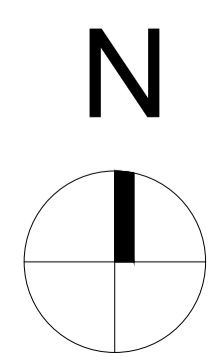

Revision Description	Date	Rev. No.	Issued by

**mahony pike**

architecture | urban design  
Dublin Cork  
tel: +353 1 202 7400  
fax: +353 1 283 0822  
www.mahonypike.com

Project: SAINT PAUL'S RESIDENTIAL DEVELOPMENT  
Location: SYBIL HILL ROAD, RAHENY, DUBLIN  
Client: CREKAV TRADING GP LTD

Project No.: 1627  
Project Lead: --  
Drawn By: EM  
Model No.: 1627-OMP-00-00-M2-A-XX-11000  
Purpose: PLANNING

Scale @ A1: 1:500  
Date Printed: OCT 2019  
Current Rev.:  
Drawing Title: PROPOSED SITE LAYOUT PLAN - WESTERN AREA  
Drawing No.: 1627-OMP-00-00-DR-A-XX-11004

RED LINE SHOWS SITE UNDER APPLICATION

Subsidiary - Checked by Date