


SITE SECTION B-B 1/500

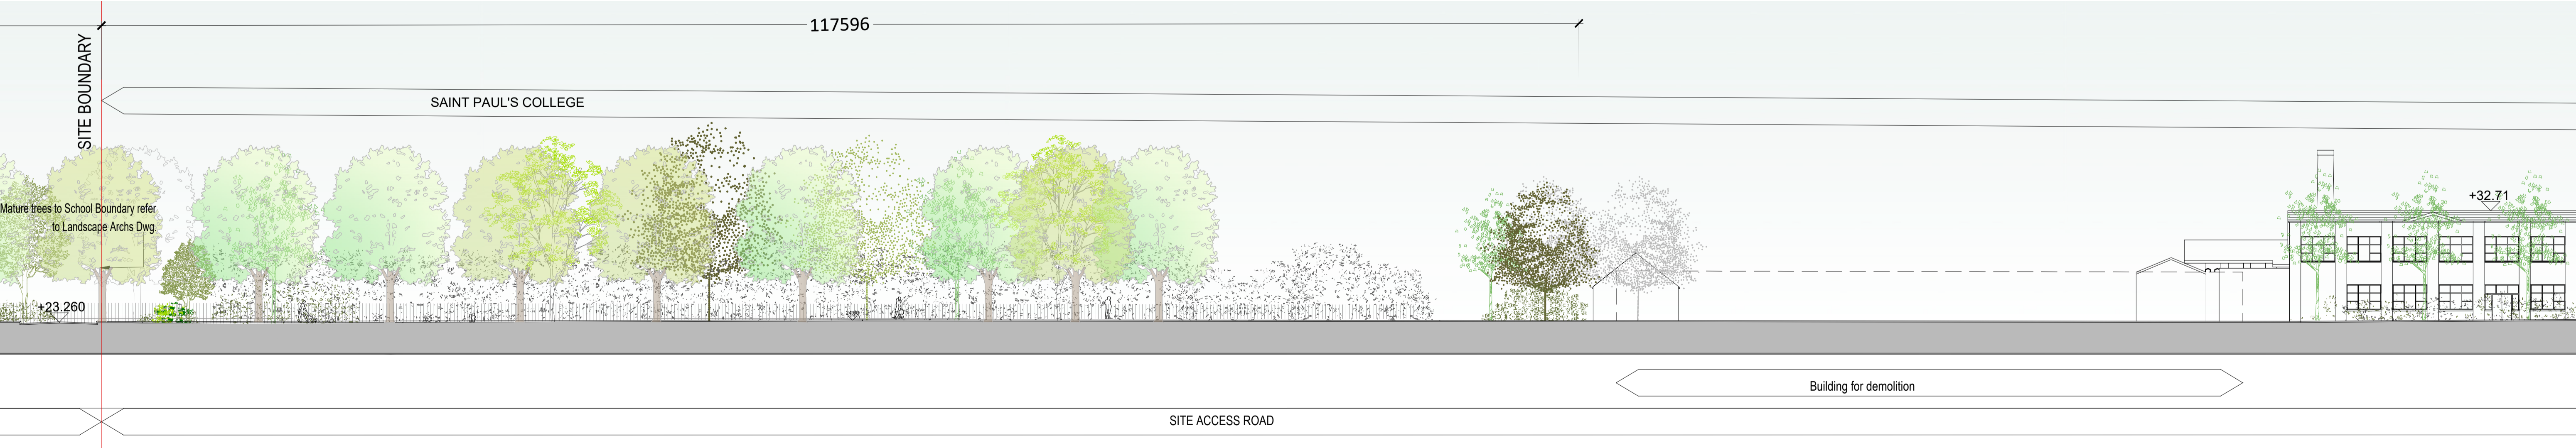


SITE SECTION B-B (PART 1) 1/250



SITE SECTION B-B (PART 2) 1/250

Site Sections 1/500

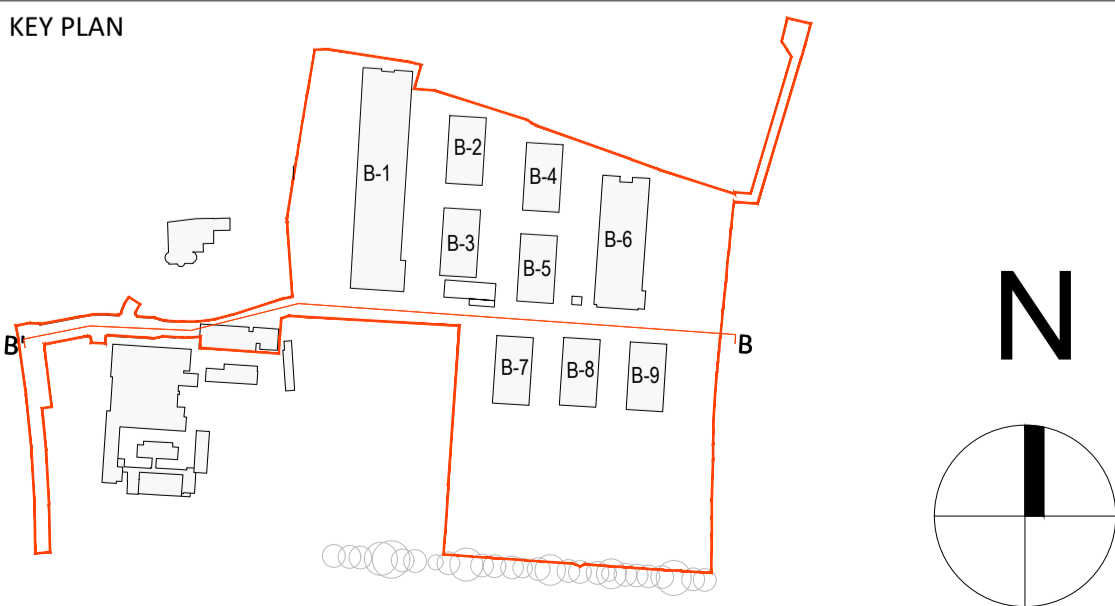

Revision Description	Date	Rev. No.	Issued by

**omahony pike**

architecture | urban design    Dublin    Cork  
 email: info@omahonypike.com    The Chapel    26 South Mall  
 tel: +353 1 202 7400    Mount St. Anne's    Cork City  
 fax: +353 1 283 0822    Milltown, Dublin 6    Co. Cork  
 www.omahonypike.com    D06 XNS2 Ireland    T12 R2KV Ireland

**Project:** SAINT PAUL'S RESIDENTIAL DEVELOPMENT  
**Location:** SYBIL HILL ROAD, RAHENY, DUBLIN  
**Client:** CREKAV TRADING GP LTD

**Project No.:** 1627    **Scale @ A1:** 1/500 1/250  
**Project Lead:** JM    **Date Printed:** OCT 2019  
**Drawn By:** FI    **Current Rev.:**  
**Model No.:** 1627-OMP-00-XX-M2-A-XX-30002  
**Purpose:** Planning

**Drawing Title:** SITE SECTION BB  
**Drawing No.:** 1627-OMP-XX-XX-DR-A-XX-31002

Suitability - Checked By - Date

Figured dimensions only to be used. This drawing is copyright of O'Mahony Pike Architects Ltd. All information is shared as per approved use in accordance with BS1192(2007) + A2(2016), Table 5; Standard Codes for Suitability of Models and Documents. If 'Information Approval Check' is empty, this information has been shared at S0 - WIP.