


CONTIGUOUS ELEVATION BB - EASTERN BOUNDARY WITH SAINT ANNE'S PARK 1:500

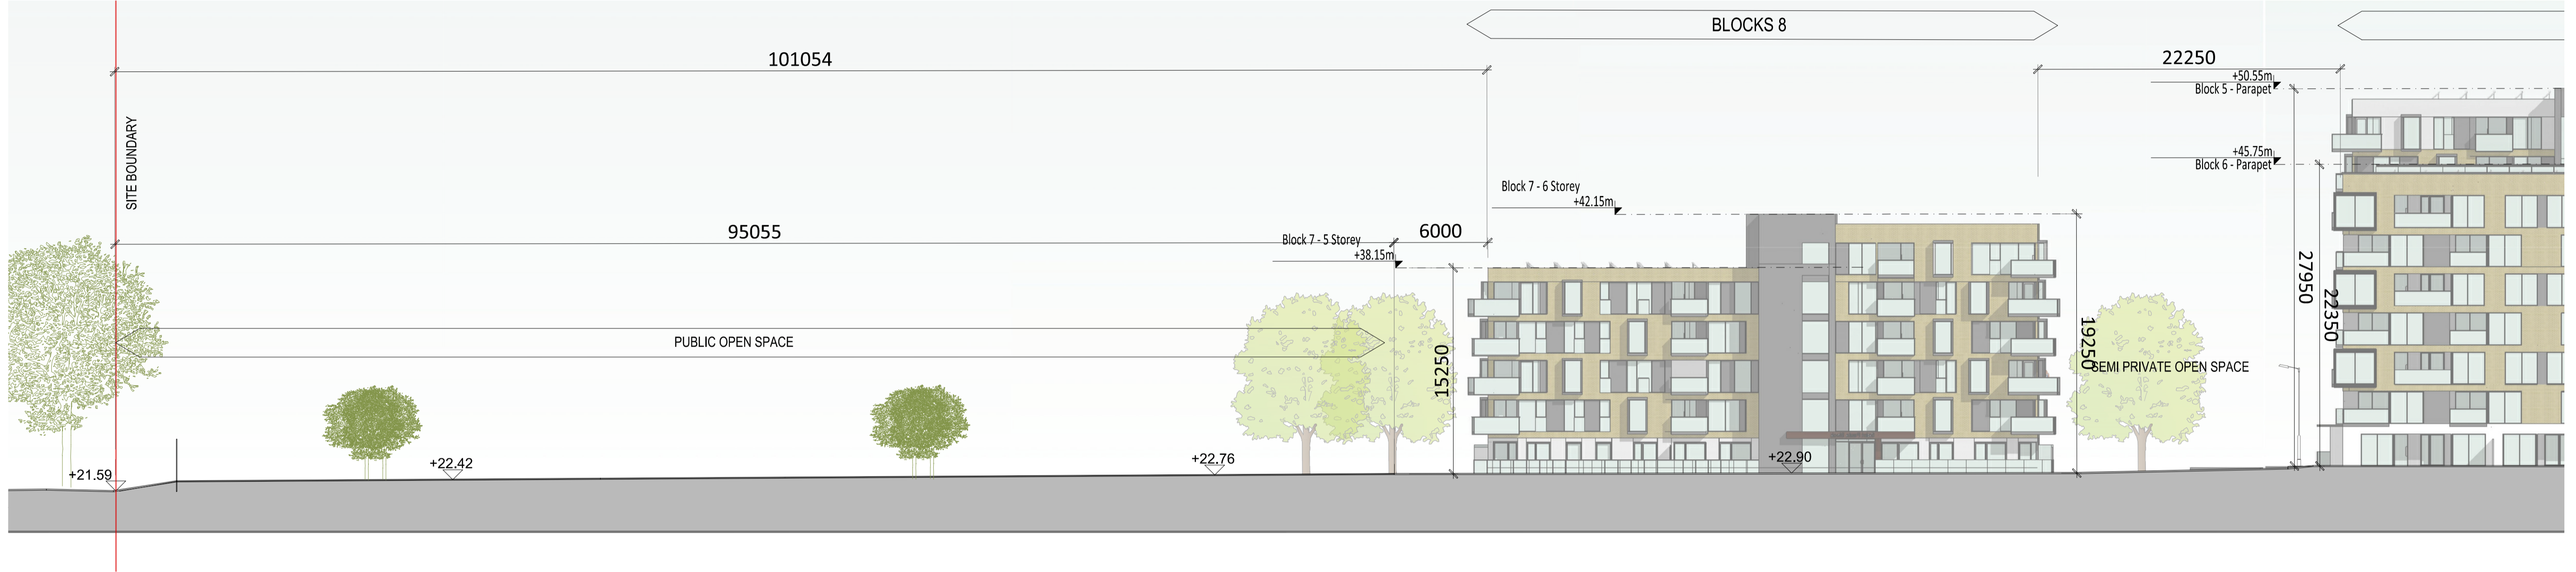



CONTIGUOUS ELEVATION BB (PART 1) - EASTERN BOUNDARY WITH SAINT ANNE'S PARK 1:250



CONTIGUOUS ELEVATION BB (PART 2) - EASTERN BOUNDARY WITH SAINT ANNE'S PARK 1:250

Site Section CC

KEY PLAN

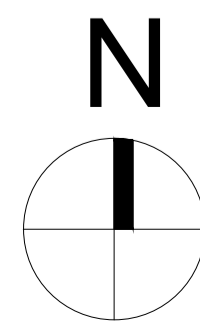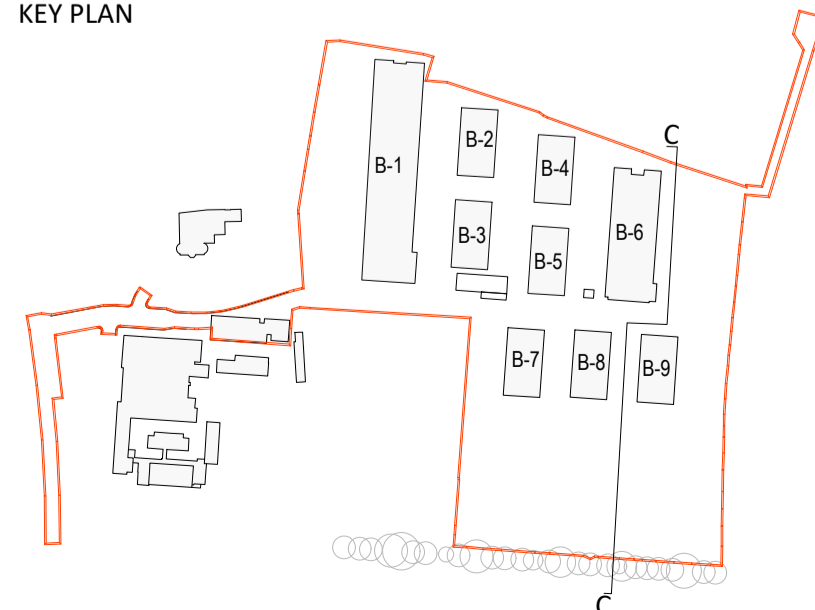

Revision Description	Date	Rev. No.	Issued by

omahony pike

architecture | urban design
 email: info@omahonypike.com
 tel: +353 1 202 7400
 fax: +353 1 283 0822
 www.omahonypike.com

Project: SAINT PAUL'S RESIDENTIAL DEVELOPMENT
Location: SYBIL HILL ROAD, RAHENY, DUBLIN
Client: CREKAV TRADING GP LTD

Drawing Title: SITE SECTION CC
Drawing No.: 1627-OMP-XX-XX-DR-A-XX-31003

Project No.: 1627
Project Lead: JM
Drawn By:
Model No.: 1627-OMP-00-XX-M2-A-XX-30003
Purpose: Planning

Suitability - Checked By - Date

Figured dimensions only to be used. This drawing is copyright of O'Mahony Pike Architects Ltd. All information is shared as per approved use in accordance with BS1192(2007) + A2(2016), Table 5; Standard Codes for Suitability of Models and Documents. If 'Information Approval Check' is empty, this information has been shared at S0 - WIP.