


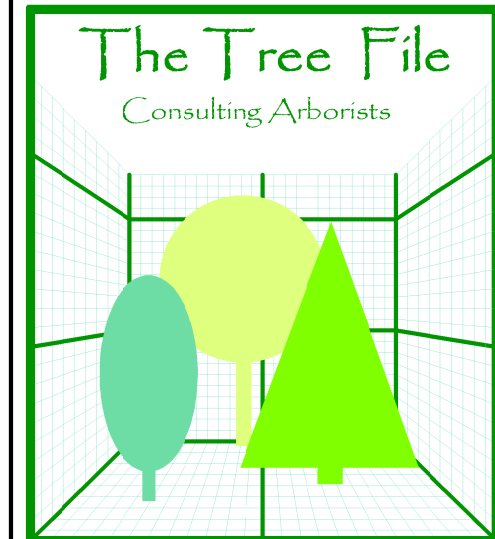

Ashgrove House
Kill Avenue
Dun Laoghaire
Co Dublin
Tel. 01-2804839
Mob. 086-3819011
e-mail - thetreefile@eircom.net

Graphic Representation of Tree and Protection Zone

Canopy Extent
Cardinal Radii
Category Code
Stem Circumference

Root Protection Area (RPA)

Canopy is drawn to account for any natural asymmetry or imbalance. Crown Representation is scaled to account for north, east, west and south radii.

Root Protection Area (RPA)
This area relates the "RPA" radius as defined in the Tree Survey Table and is measured from the tree centre. This area defines the preliminary Construction Exclusion Zone (CEZ) that must be protected by fencing from the potentially damaging effects of construction activity.

- Category "A" Trees (Green Button)
- Category "B" Trees (Blue Button)
- Category "C" Trees (Gray Button)
- Category "U" Trees (Red Button)
- Tree Line
- Shrubbery
- Scrub and Thicket

This Drawing Must Be Read in Conjunction with the Associated Arboricultural Report

Client: Crekav Trading GP Ltd.
Scale: 1:750 Date: October 2019
Project: Tree Survey, Sybil House and St Pauls School, Raheney
Description: Tree Constraints Plan
Drawing Title: D1-TCP-St Pauls-10-19