


© COPYRIGHT OF THIS DRAWING IS RESERVED BY DBFL CONSULTING ENGINEERS. NO PART SHALL BE REPRODUCED OR TRANSMITTED WITHOUT THEIR WRITTEN PERMISSION.

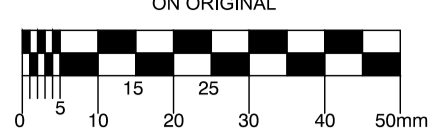

- NOTES:
- DO NOT SCALE. ALL MEASUREMENTS AND COORDINATES TO BE CHECKED ON SITE.
 - ALL ROAD MARKINGS & SIGNS SHALL COMPLY FULLY WITH THE TRAFFIC SIGNS MANUAL PUBLISHED BY THE DEPARTMENT OF TRANSPORT, JUNE 2010.
 - ALL CO-ORDINATES ARE TO IRISH NATIONAL GRID.
 - ALL LEVELS ARE TO ORDNANCE DATUM AND ARE IN METRES.
 - ALL BOUNDARIES AND ADJOINING ROADS TO BE CHECKED ON SITE PRIOR TO CONSTRUCTION.


LEGEND

- PROPOSED ROAD
- PROPOSED FOOTPATH
- PROPOSED VERGEZONE
- GRASS VERGE/PLANTING
- GREEN ROOF
- PERMEABLE PAVING
- SHARED PEDESTRIAN/CYCLE FACILITY
- OFF-ROAD CYCLE TRACK
- ON-ROAD CYCLE LANE
- STEP IN BLOCK
- PROPOSED RAISED CROSSING/RAMP
- PROPOSED TACTILE PAVING
- PROPOSED CORDOURY PAVING
- PROPOSED REFUGE ISLAND
- PROPOSED DROP KERB
- EXISTING LEVELS
- PROPOSED ROAD LEVELS
- EXISTING HIGH PRESSURE GAS MAIN + WAYLEAVE
- OPEN CHANNEL/DITCH
- PROPOSED SWALE
- BIORETENTION AREA

VEHICLE TRACKING DETAILS

1900cc Car
 Overall Length: 4.40m
 Overall Width: 1.80m
 Overall Height: 1.50m
 Min. Track Width Clearance: 0.50m
 Min. Turn Radius: 6.00m
 Lock-to-lock time: 3.00s
 Curb to Curb Turning Radius: 9.00m

2800cc Truck
 Overall Length: 7.80m
 Overall Width: 2.40m
 Overall Height: 3.00m
 Min. Track Width Clearance: 0.50m
 Min. Turn Radius: 12.00m
 Lock-to-lock time: 6.00s
 Curb to Curb Turning Radius: 15.00m

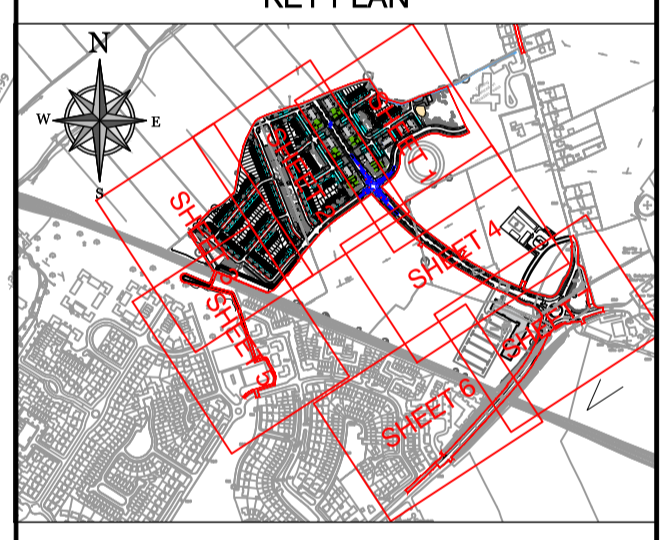

ORDNANCE SURVEY IRELAND LICENCE
 No EN 0017919
 © ORDNANCE SURVEY IRELAND
 GOVERNMENT OF IRELAND

REV.	DATE	DESCRIPTION	DWG	CHKD.
A	09-10-19	PLANNING SHD STAGE 3	DJG	DCS

PLANNING SHD STAGE 3

DESIGNED	DMW	PREPARED	DJG
DATE	DEC 2018	CHECKED	DJR

Dublin Office: Ormrod House, Upper Ormrod Quay, Dublin 7, Ireland. PHONE: +353 1 400 4000 FAX: +353 1 400 4050
 Waterford Office: Unit 2, The Chandlery, 1-2 O'Connell Street, Waterford, Ireland. PHONE: +353 51 308 500 FAX: +353 51 844 913
 DBFL Consulting Engineers email: info@dbfl.ie site: www.dbfl.ie

PROJECT
 STRATEGIC HOUSING DEVELOPMENT AT COLPE WEST, DROGHEDA, CO. MEATH

DRG. TITLE
 ROAD LAYOUT SHEET 2

CLIENT
 SHANNON HOMES DROGHEDA LTD.

SCALE	FILLIN @A1	FILE REF.	170092-2050
DRG. NO.	170092-2052		A

