

© COPYRIGHT OF THIS DRAWING IS RESERVED BY DBFL CONSULTING ENGINEERS. NO PART SHALL BE REPRODUCED OR TRANSMITTED WITHOUT THEIR WRITTEN PERMISSION.




- NOTES:
- DO NOT SCALE. ALL MEASUREMENTS AND COORDINATES TO BE CHECKED ON SITE.
 - ALL ROAD MARKINGS & SIGNS SHALL COMPLY FULLY WITH THE TRAFFIC SIGNS MANUAL PUBLISHED BY THE DEPARTMENT OF TRANSPORT, JUNE 2010.
 - ALL CO-ORDINATES ARE TO IRISH NATIONAL GRID.
 - ALL LEVELS ARE TO ORDNANCE DATUM AND ARE IN METRES.
 - ALL BOUNDARIES AND ADJOINING ROADS TO BE CHECKED ON SITE PRIOR TO CONSTRUCTION.

LEGEND

- PROPOSED ROAD
- PROPOSED FOOTPATH
- PROPOSED HOMEZONE
- GRASS VERGE/PLANTING
- GREEN ROOF
- PERMEABLE PAVING
- SHARED PEDESTRIAN/CYCLE FACILITY
- OFF-ROAD CYCLE TRACK
- ON-ROAD CYCLE LANE
- STEP IN BLOCK
- PROPOSED RAISED CROSSING/RAMP
- PROPOSED TACTILE PAVING
- PROPOSED CORDOURY PAVING
- PROPOSED REFUGE ISLAND
- PROPOSED DROP KERB
- EXISTING LEVELS
- PROPOSED ROAD LEVELS
- EXISTING HIGH PRESSURE GAS MAIN + WAYLEAVE
- OPEN CHANNEL/DITCH
- PROPOSED SWALE
- BIORETENTION AREA

VEHICLE TRACKING DETAILS

Vehicle Type	Overall Length	Overall Width	Overall Height	Min. Body Height	Min. Body Width	Min. Body Clearance	Lock-to-lock time	Curb to Curb Turning Radius
1900cc Car	4.50m	2.00m	1.50m	1.00m	1.50m	0.50m	3.00s	6.20m
2400cc Van	7.80m	2.40m	2.40m	1.80m	2.00m	0.50m	6.00s	9.60m

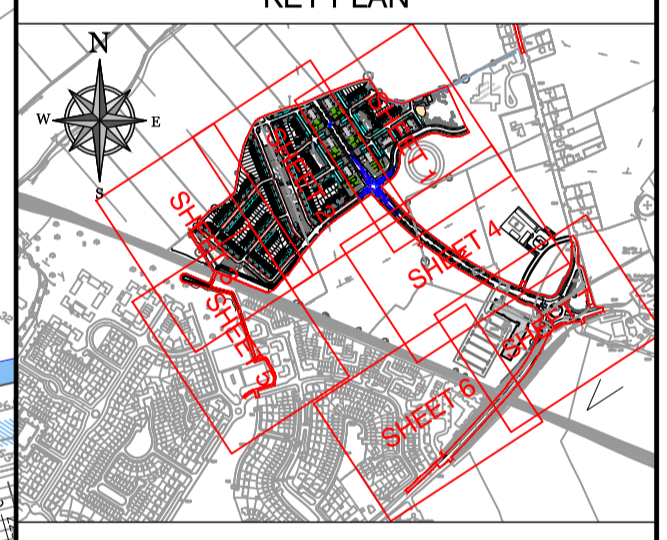

ORDNANCE SURVEY IRELAND LICENCE
No EN 0017919
© ORDNANCE SURVEY IRELAND
GOVERNMENT OF IRELAND

REV.	DATE	DESCRIPTION	BY	CHKD.
PLANNING SHD STAGE 3				
DESIGNED	DMW	PREPARED	DJG	
DATE	OCT 2019	CHECKED	DJR	

DBFL Consulting Engineers
Dublin Office: Ormrod House, Upper Ormrod Quay, Dublin 7, Ireland. PHONE: +353 1 400 4000 FAX: +353 1 400 4050
Waterford Office: Unit 2, The Chandlery, 1-2 O'Connell Street, Waterford, Ireland. PHONE: +353 51 308 500 FAX: +353 51 844 913

PROJECT
STRATEGIC HOUSING DEVELOPMENT AT COLPE WEST, DROGHEDA, CO. MEATH

DRG. TITLE
ROAD LAYOUT SHEET 6

CLIENT
SHANNON HOMES DROGHEDA LTD.

SCALE 1:500 @A1 FILE REF. 170092-2050
DRG. NO. 170092-2056

